


STATE OF ILLINOIS  
DEPARTMENT OF TRANSPORTATION

ROUTE NO.	SECTION	COUNTY	TOTAL SHEETS	SHEET NO.	SHEET NO. 9
F.A.P. 308	*	ROCK ISLAND	210	93	31 SHEETS
FED. ROAD DIST. NO. 7	ILLINOIS	FED. AID PROJECT			

Contract #64814 \* (1HB,HB-1,VB,HB-2)R

\* Order a60(E) bars full length.  
Cut to fit skew and use remainder  
of bars in opposite end.

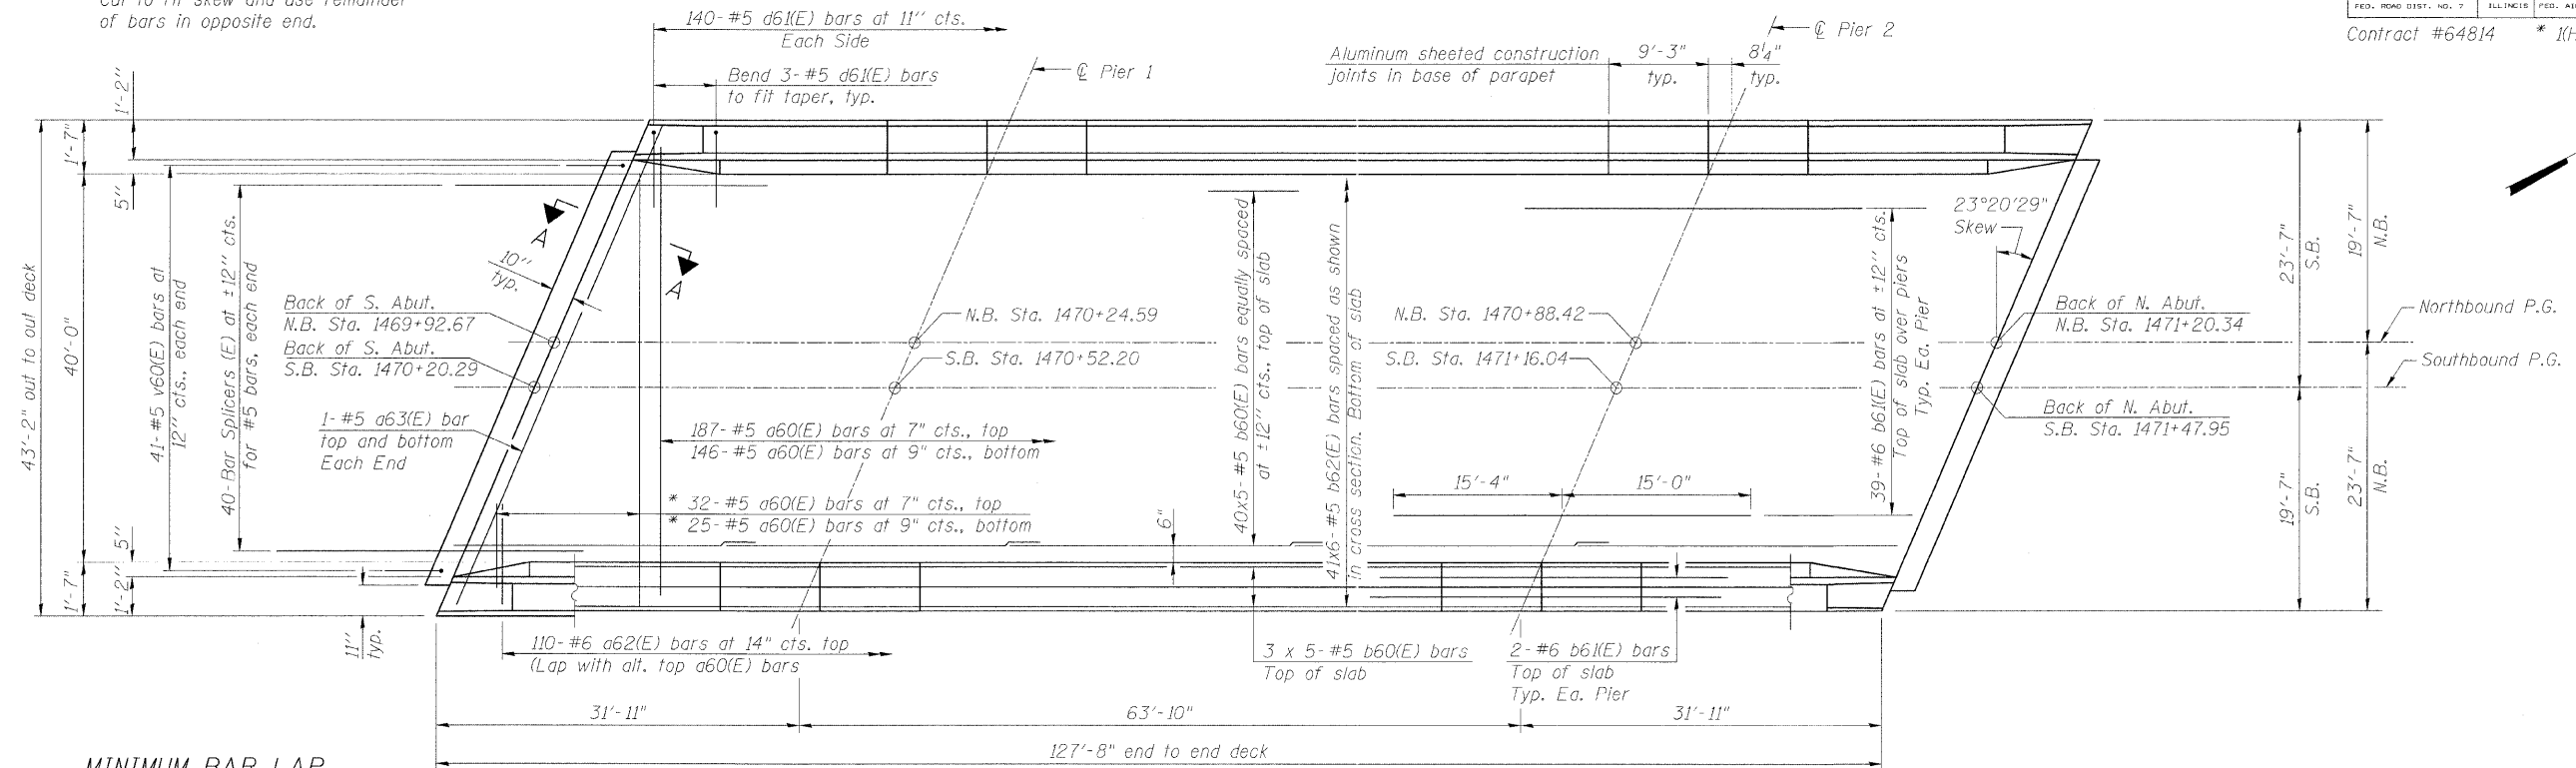


MINIMUM BAR LAP  
(Deck)  
#5 bar = 2'-2"

PLAN  
(Southbound Plan Shown, Northbound Plan Similar Except as noted.)

NOTES

1. Bars indicated thus 20x3-#5 etc. indicates 20 lines of bars with 3 lengths per line.
2. For parapet reinforcement see Sheet No. 11
3. For Bar List and Bill of Material see Sheet No. 11
4. All edges shall have a 3/4" chamfer except as noted.
5. For Section A-A see Sheet No. 10
6. Protective coat shall be applied to the deck and top and inside faces of parapet.
7. For spacing of partial depth parapet joints see Sheet No. 11

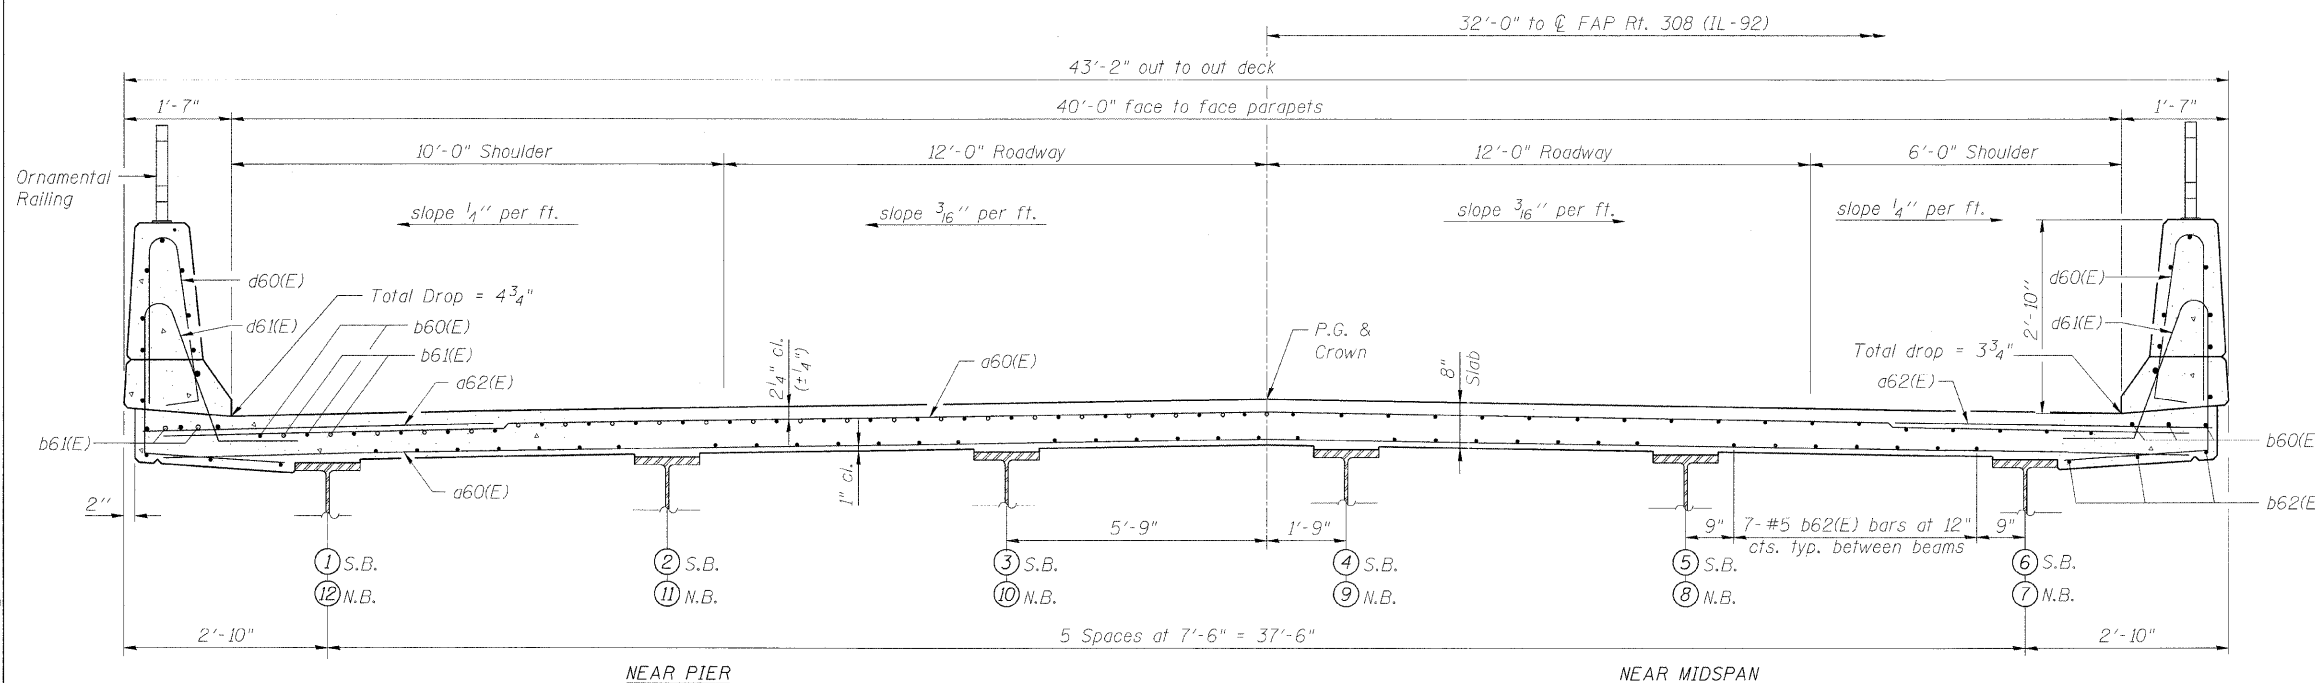

CROSS SECTION

(Looking North)  
(Southbound Section Shown, Northbound Section Similar, Opposite Hand)

DECK PLAN  
IL ROUTE 92 (CENTENNIAL EXPRESSWAY)  
OVER 31st AVENUE  
FAP ROUTE 308 SEC. 1(HB-2)R  
ROCK ISLAND COUNTY  
STATION 1470+70.31  
STRUCTURE NO. 081-0172 (SB)  
STRUCTURE NO. 081-0173 (NB)

DESIGNED	CMM
CHECKED	JSD
DRAWN	EF
CHECKED	RWC

**LOCHNER**  
H.W. LOCHNER, INC., CHICAGO, ILLINOIS