


STATE OF ILLINOIS  
DEPARTMENT OF TRANSPORTATION


ROUTE NO.	SECTION	COUNTY	SHEET NO.	SHEET	SHEET NO. 24
F.A.P. 308	#	ROCK ISLAND	210	199	27 SHEETS
FED. ROAD DIST. NO. 7	ILLINOIS		FED. AID PROJECT		

Contract #64814 \* (HB,HB-1,VB,HB-2)R

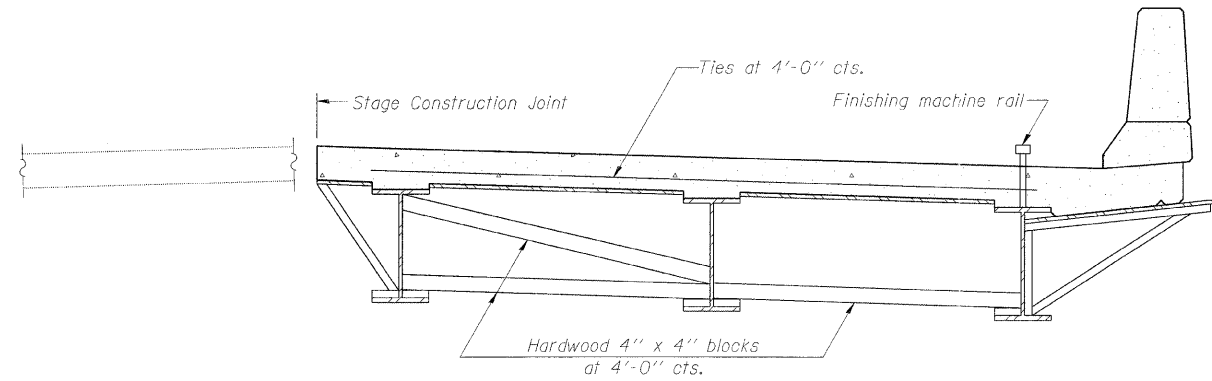

FORM BRACES FOR  
STAGE CONSTRUCTION

When cantilever forming brackets are used, the work shall be done according to Article 503.06(b) of the Standard Specifications, except as modified below and in the details shown on this sheet.  
The finishing machine rails shall be placed on the top flange of the exterior beams.  
The beams or girders, supporting cantilever forming brackets, shall be tied together at 4 foot intervals.  
For Standard construction, or Stage Construction the Hardwood bracing materials shall be placed as shown between webs of beams in each bay.

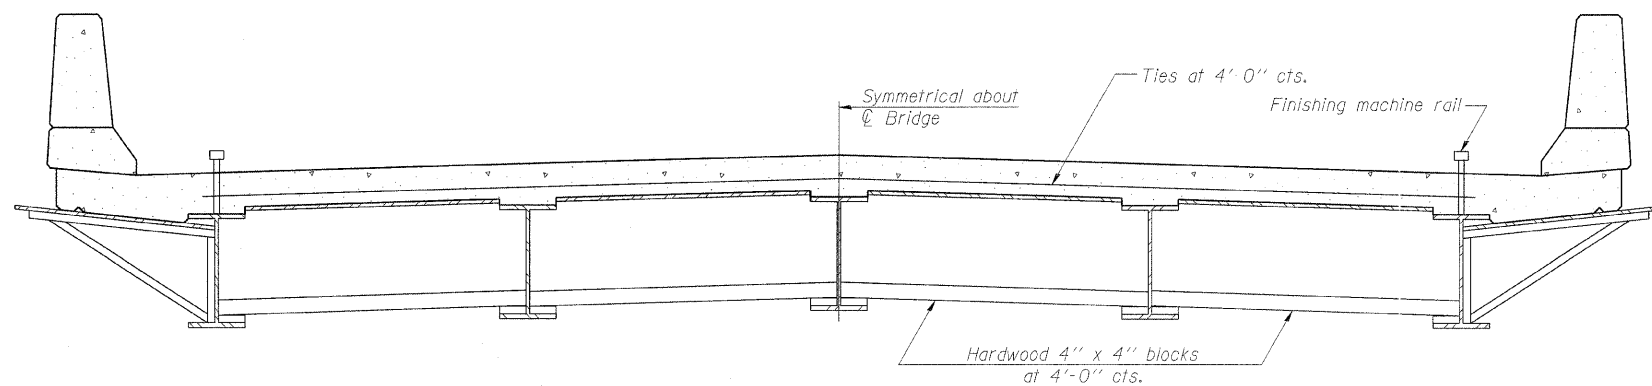

FORM BRACES FOR  
STANDARD CONSTRUCTION

CANTILEVER FORMING BRACKETS  
FOR SUPERSTRUCTURES WITH  
W27 BEAMS AND SMALLER

CANTILEVER FORMING BRACKETS  
IL ROUTE 92 (CENTENNIAL EXPRESSWAY)  
OVER 7th AVENUE  
FAP ROUTE 308 SEC. 1(HB)R  
ROCK ISLAND COUNTY  
STATION 1547+22.56  
STRUCTURE NO. 081-0170

DESIGNED
CHECKED
DRAWN
CHECKED

**LOCHNER**  
H.W. LOCHNER, INC., CHICAGO, ILLINOIS

SB-1

11-1-06

t:\2082\struet\dgn\2044027MD2.dgn