



F.A. RTE.	SECTION	COUNTY	TOTAL SHEETS	SHEET NO.
308		ROCK ISLAND	210	210
STA.		TO STA.		
FED. ROAD DIST. NO.		ILLINOIS FED. AID PROJECT		

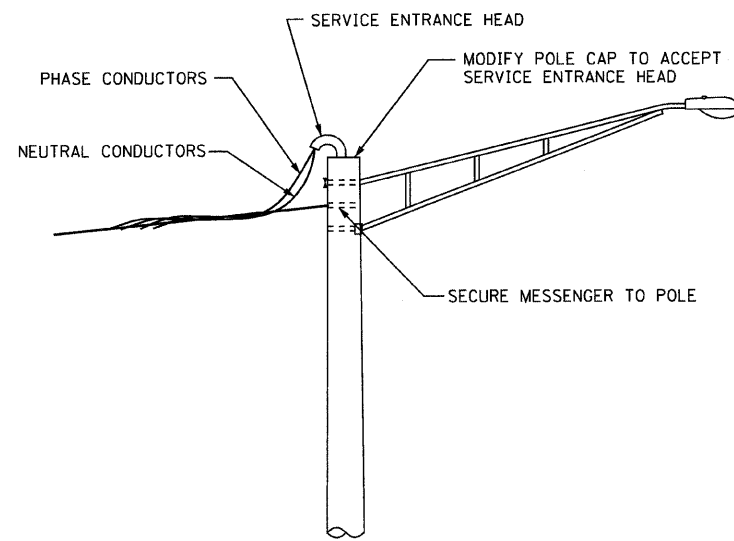

**TEMPORARY POWER FEED  
TO EXISTING ALUMINUM POLE**  
NOT TO SCALE

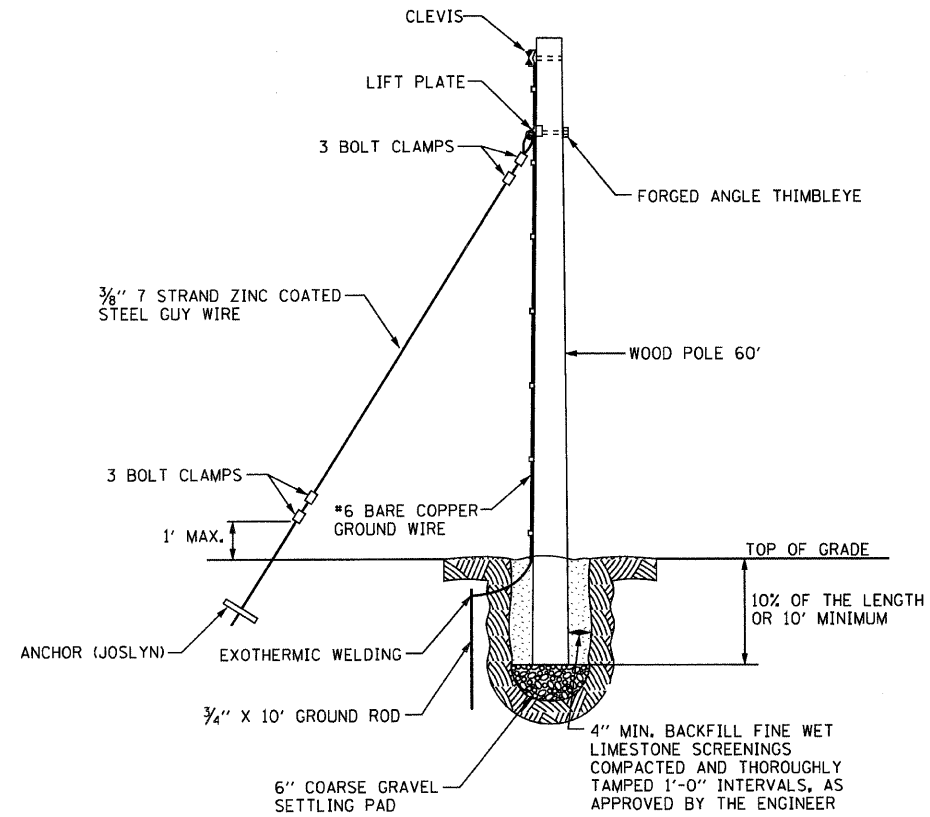

**TEMPORARY WOOD POLE DETAIL**  
NOT TO SCALE

PLOT DATE = #DATE#  
FILE NAME = #FILE#  
PLOT SCALE = #SCALE#  
USER NAME = #USER#

**EJM** EJM ENGINEERING, INC.  
411 South Wells Street Suite 800  
Chicago, Illinois 60607

REVISIONS	
NAME	DATE

ILLINOIS DEPARTMENT OF TRANSPORTATION  
ILLINOIS ROUTE 92

TEMPORARY FEED DETAILS

SCALE: 1"=20'  
DATE: 11/26/07

DRAWN BY: JDM  
CHECKED BY: JH