



# TYPICAL SECTIONS

STA. 97+00 - 105+20.00

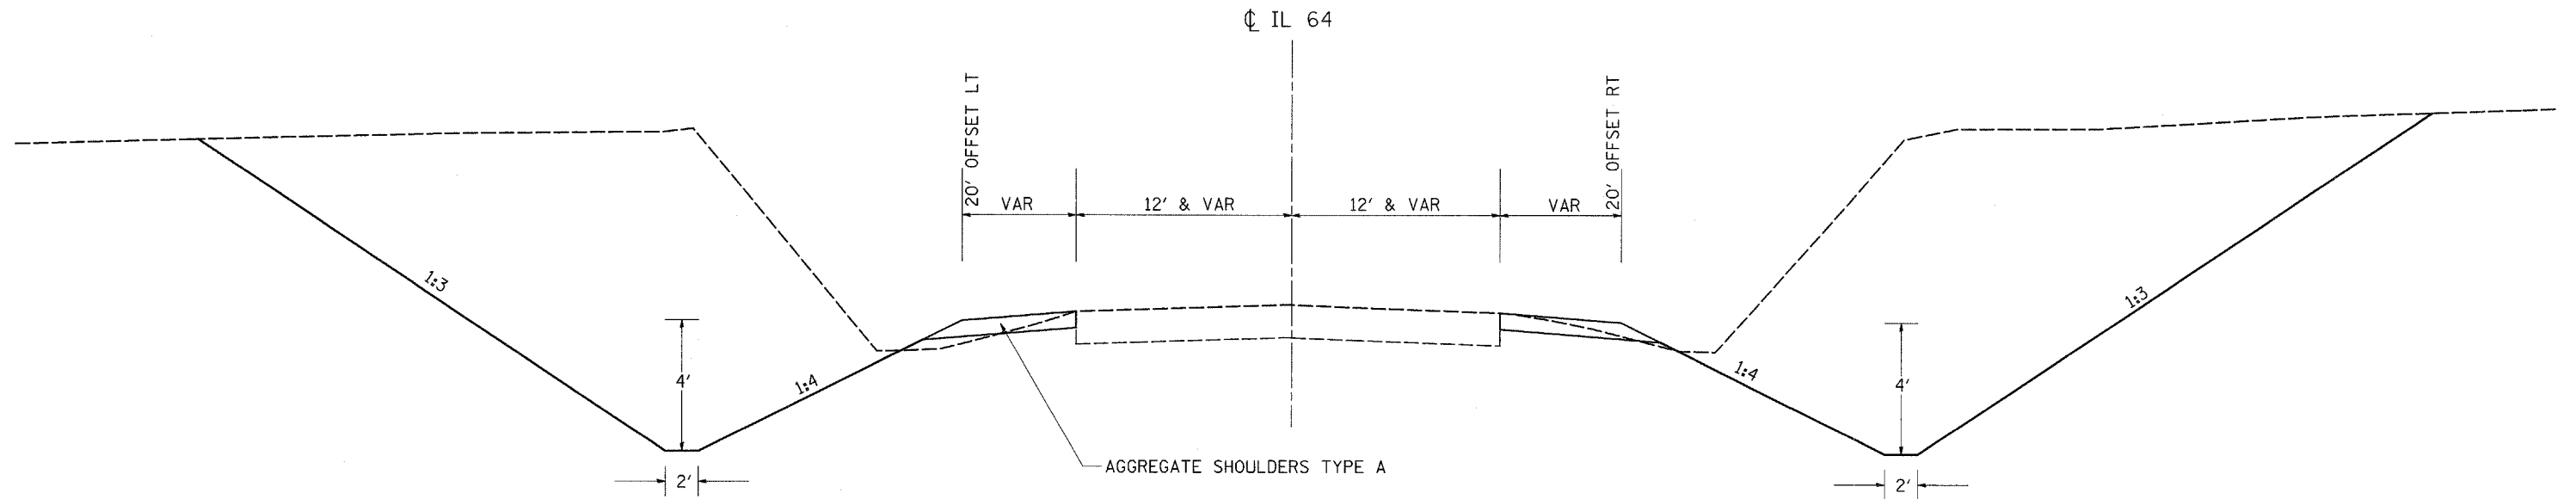

STA. 105+20.00 - 105+80.71

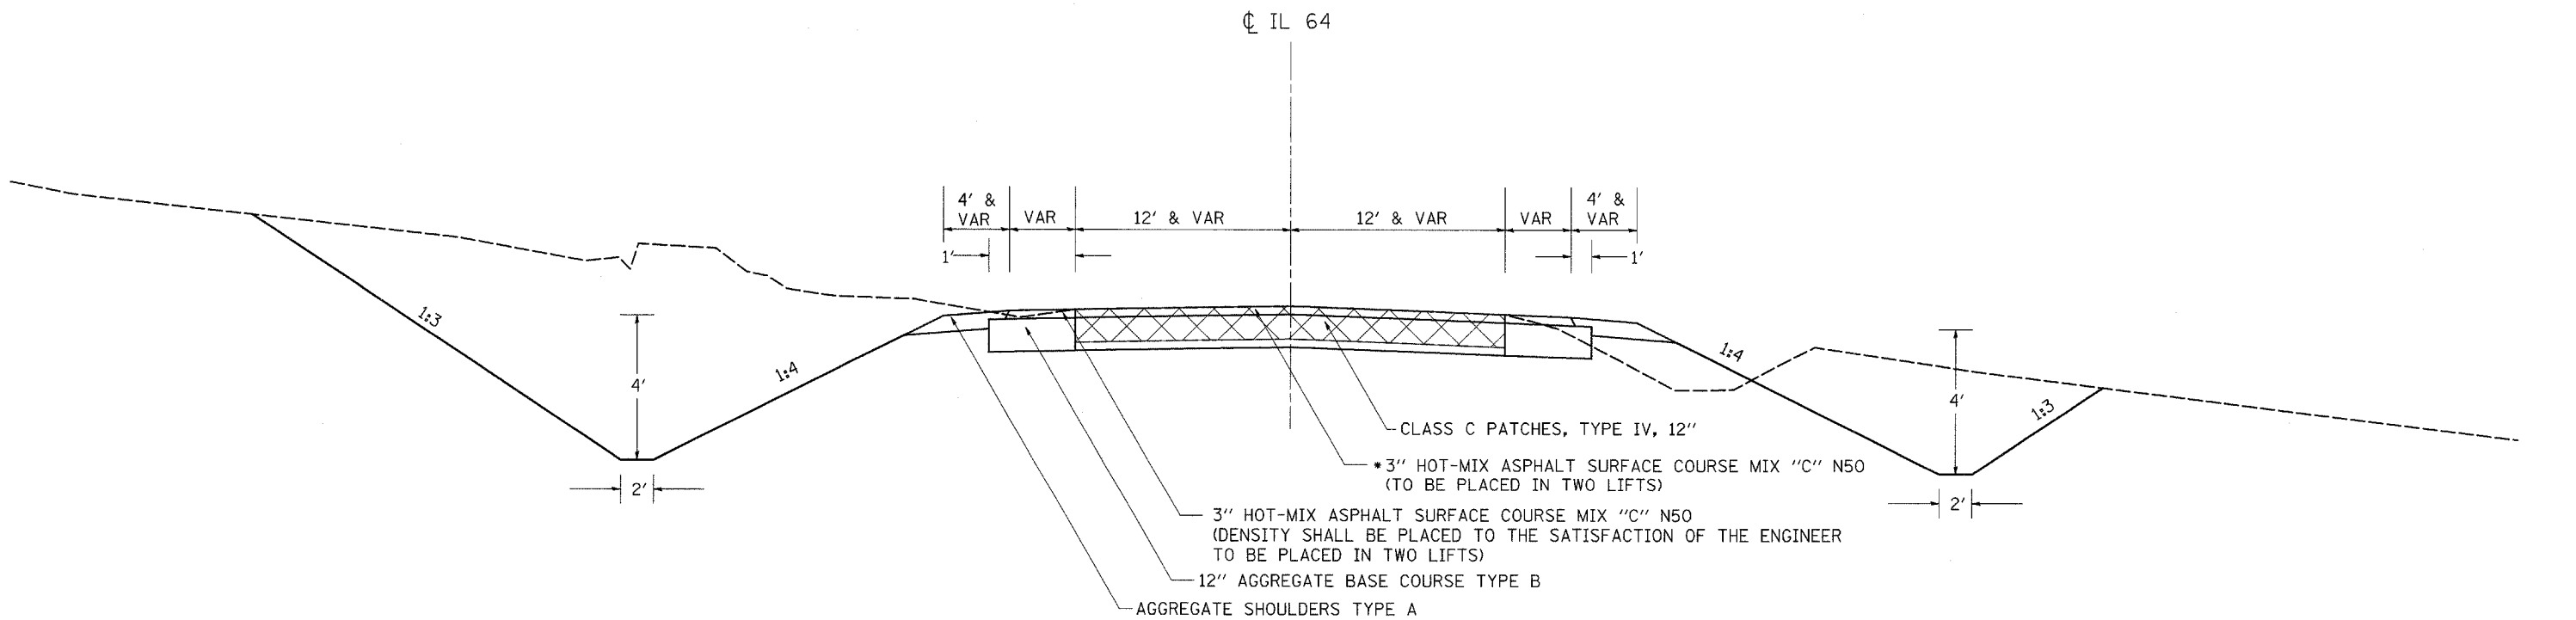

\* 112 LBS/ SQUARE YARD / INCH

FILE NAME =  
c:\projects\p207906\d07906typ.dgn

USER NAME = meglilj  
PLOT SCALE = 50.0000' / IN.  
PLOT DATE = Tue Dec 04 16:02:03 2007

DESIGNED -  
DRAWN -  
CHECKED -  
DATE -

REVISED -  
REVISED -  
REVISED -  
REVISED -

STATE OF ILLINOIS  
DEPARTMENT OF TRANSPORTATION

IL 64 TYPICAL SECTIONS

SCALE: SHEET NO. OF SHEETS STA. TO STA.

F.A.P. RTE.	SECTION	COUNTY	TOTAL SHEETS	SHEET NO.
17	101T	OGLE	39	7
FED. ROAD DIST. NO. ILLINOIS FED. AID PROJECT			CONTRACT NO. 64C36	