


DATE	
BY	
SURVEYED	
PLOTTED	
NOTE BOOK	
AREAS CHECKED	

DATE	
BY	
SURVEYED	
PLOTTED	
NOTE BOOK	
AREAS CHECKED	

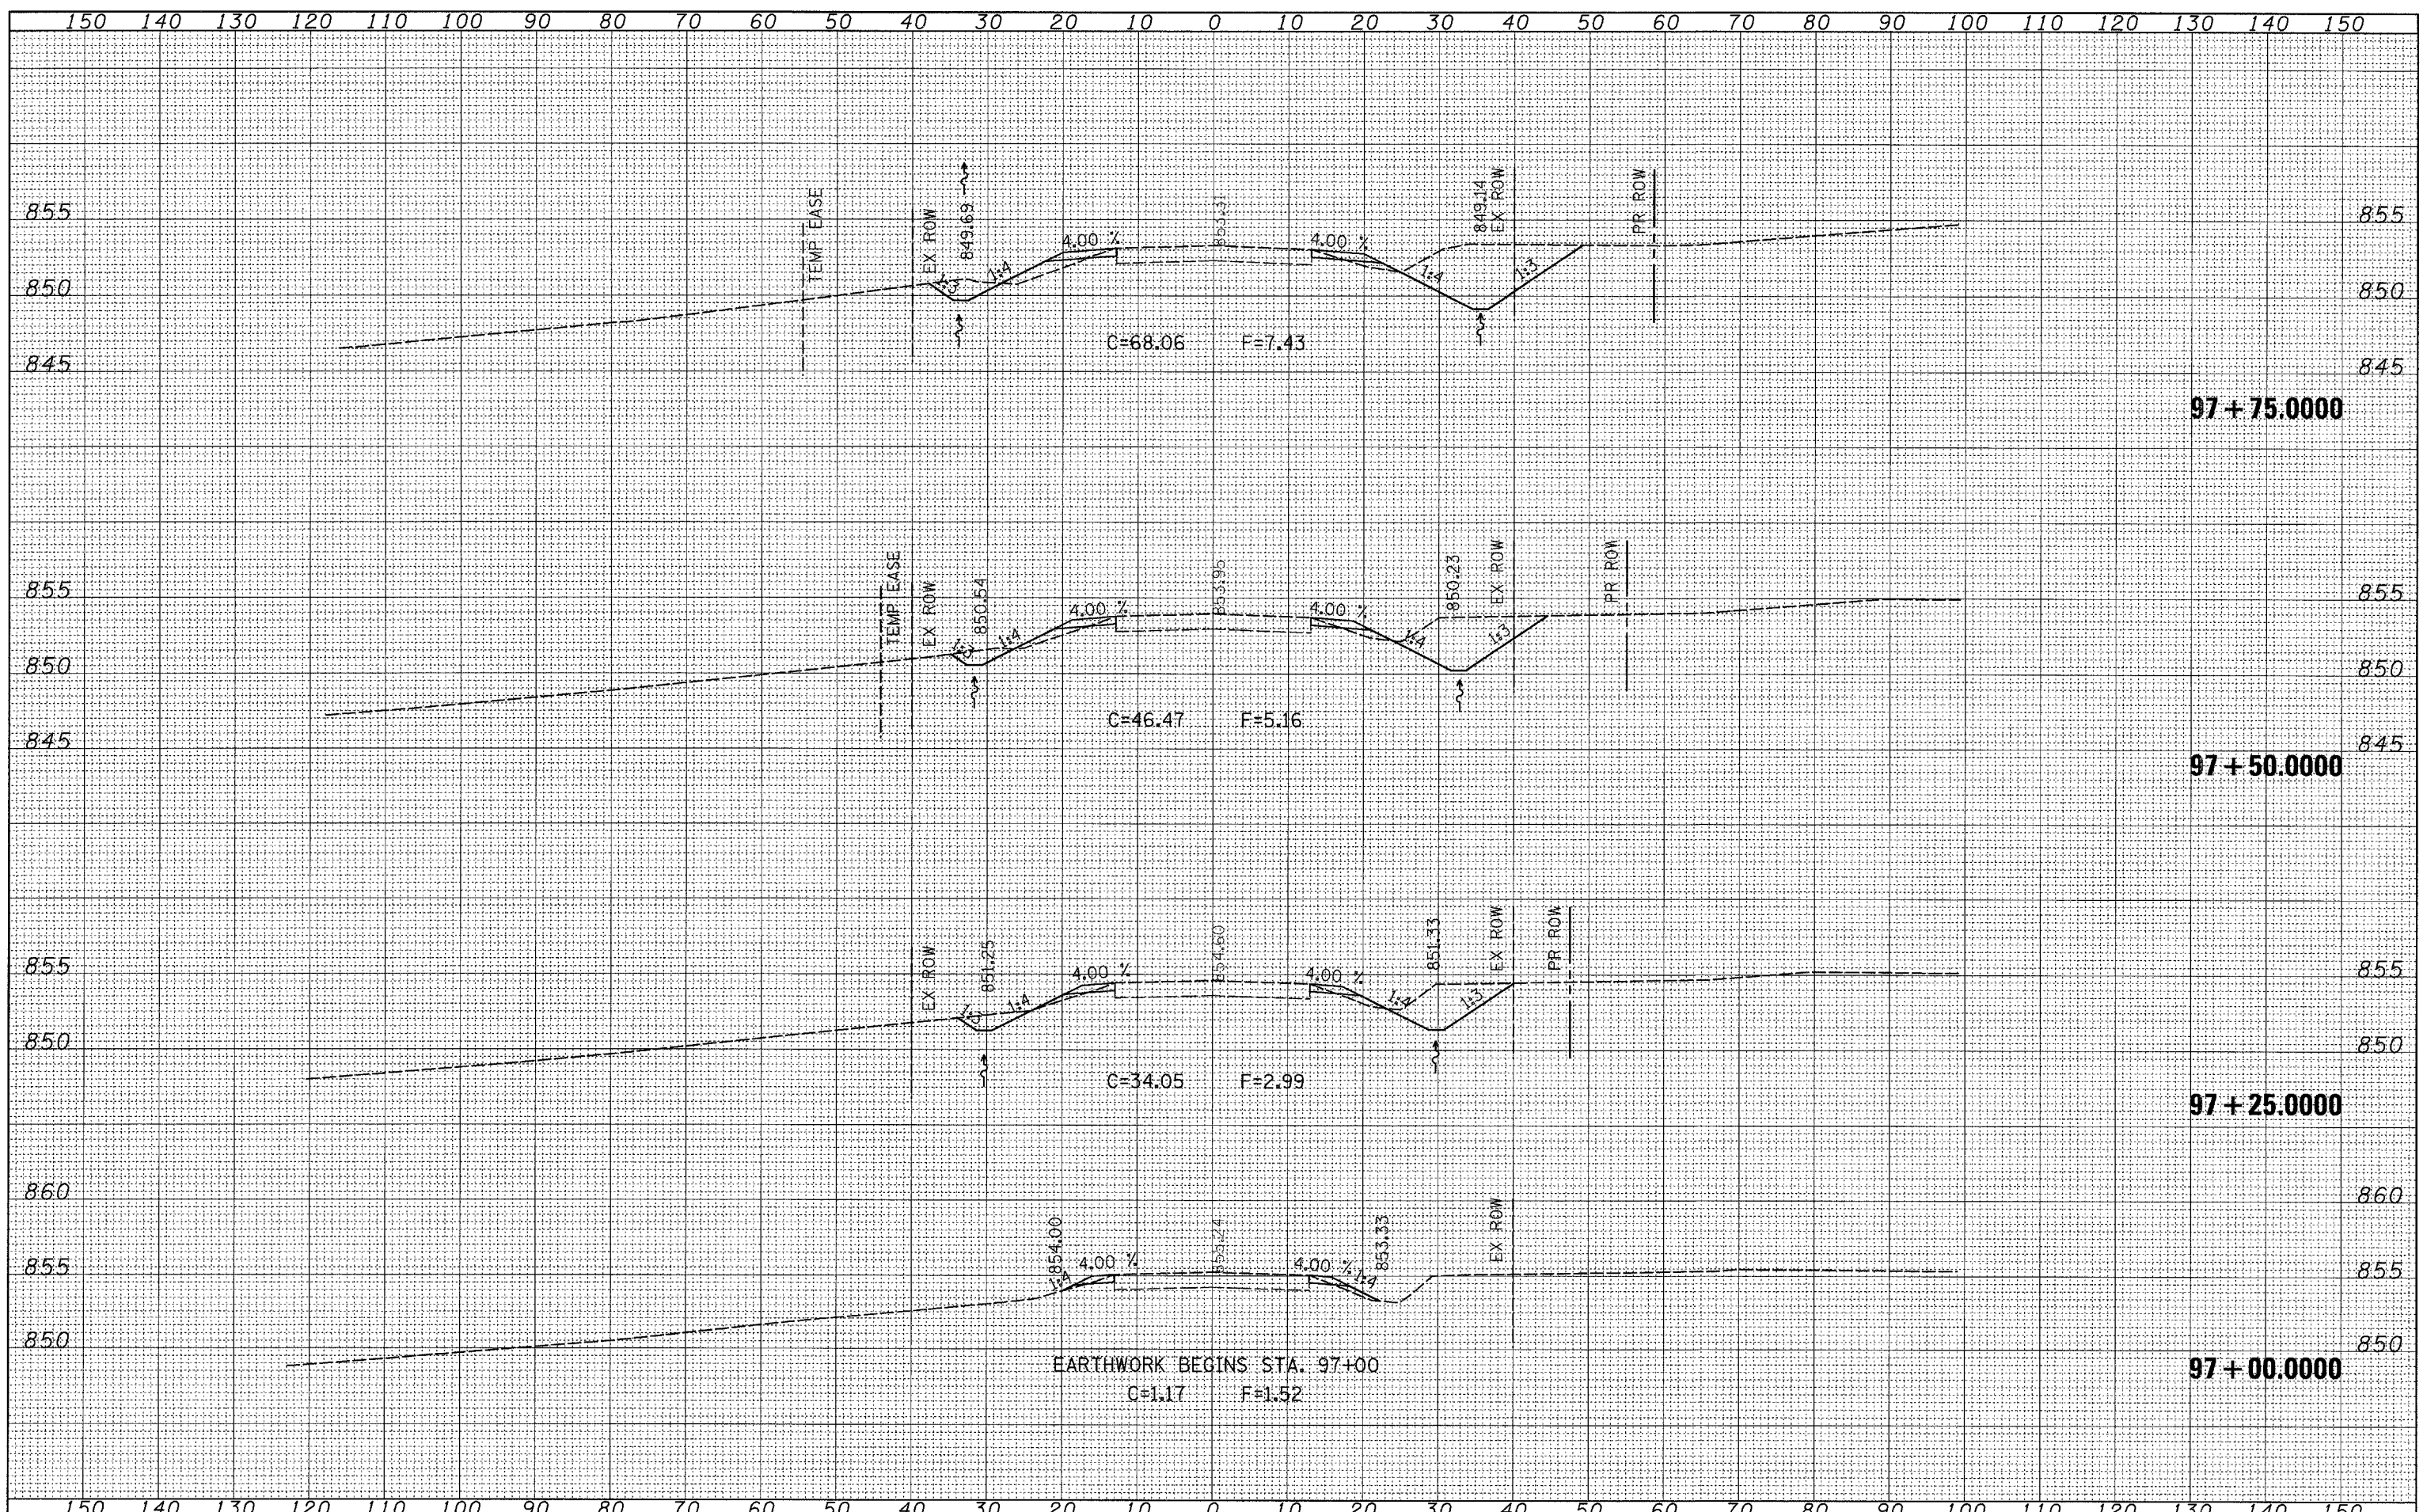

FILE NAME = c:\projects\p207905\07906.xml.dgn

USER NAME = megl11  
 PLOT SCALE = 10,0000' / IN.  
 PLOT DATE = Tue Dec 04 15:42:43 2007

DESIGNED -	REVISED -
DRAWN -	REVISED -
CHECKED -	REVISED -
DATE -	REVISED -

**STATE OF ILLINOIS  
DEPARTMENT OF TRANSPORTATION**

SCALE: SHEET NO. OF SHEETS STA. 97+00.0000 TO STA. 97+75.0000

F.A.P. RTE. 17	SECTION 101T	COUNTY OGLE	TOTAL SHEETS 39	SHEET NO. 26
CONTRACT NO. 64C36				
FED. ROAD DIST. NO. ILLINOIS FED. AID PROJECT				