


DATE	
BY	
ORIGINAL SURVEY	
SURVEYED	
PLOTTED	
NOTE BOOK	
AREAS CHECKED	

DATE	
BY	
ORIGINAL SURVEY	
SURVEYED	
PLOTTED	
NOTE BOOK	
AREAS CHECKED	

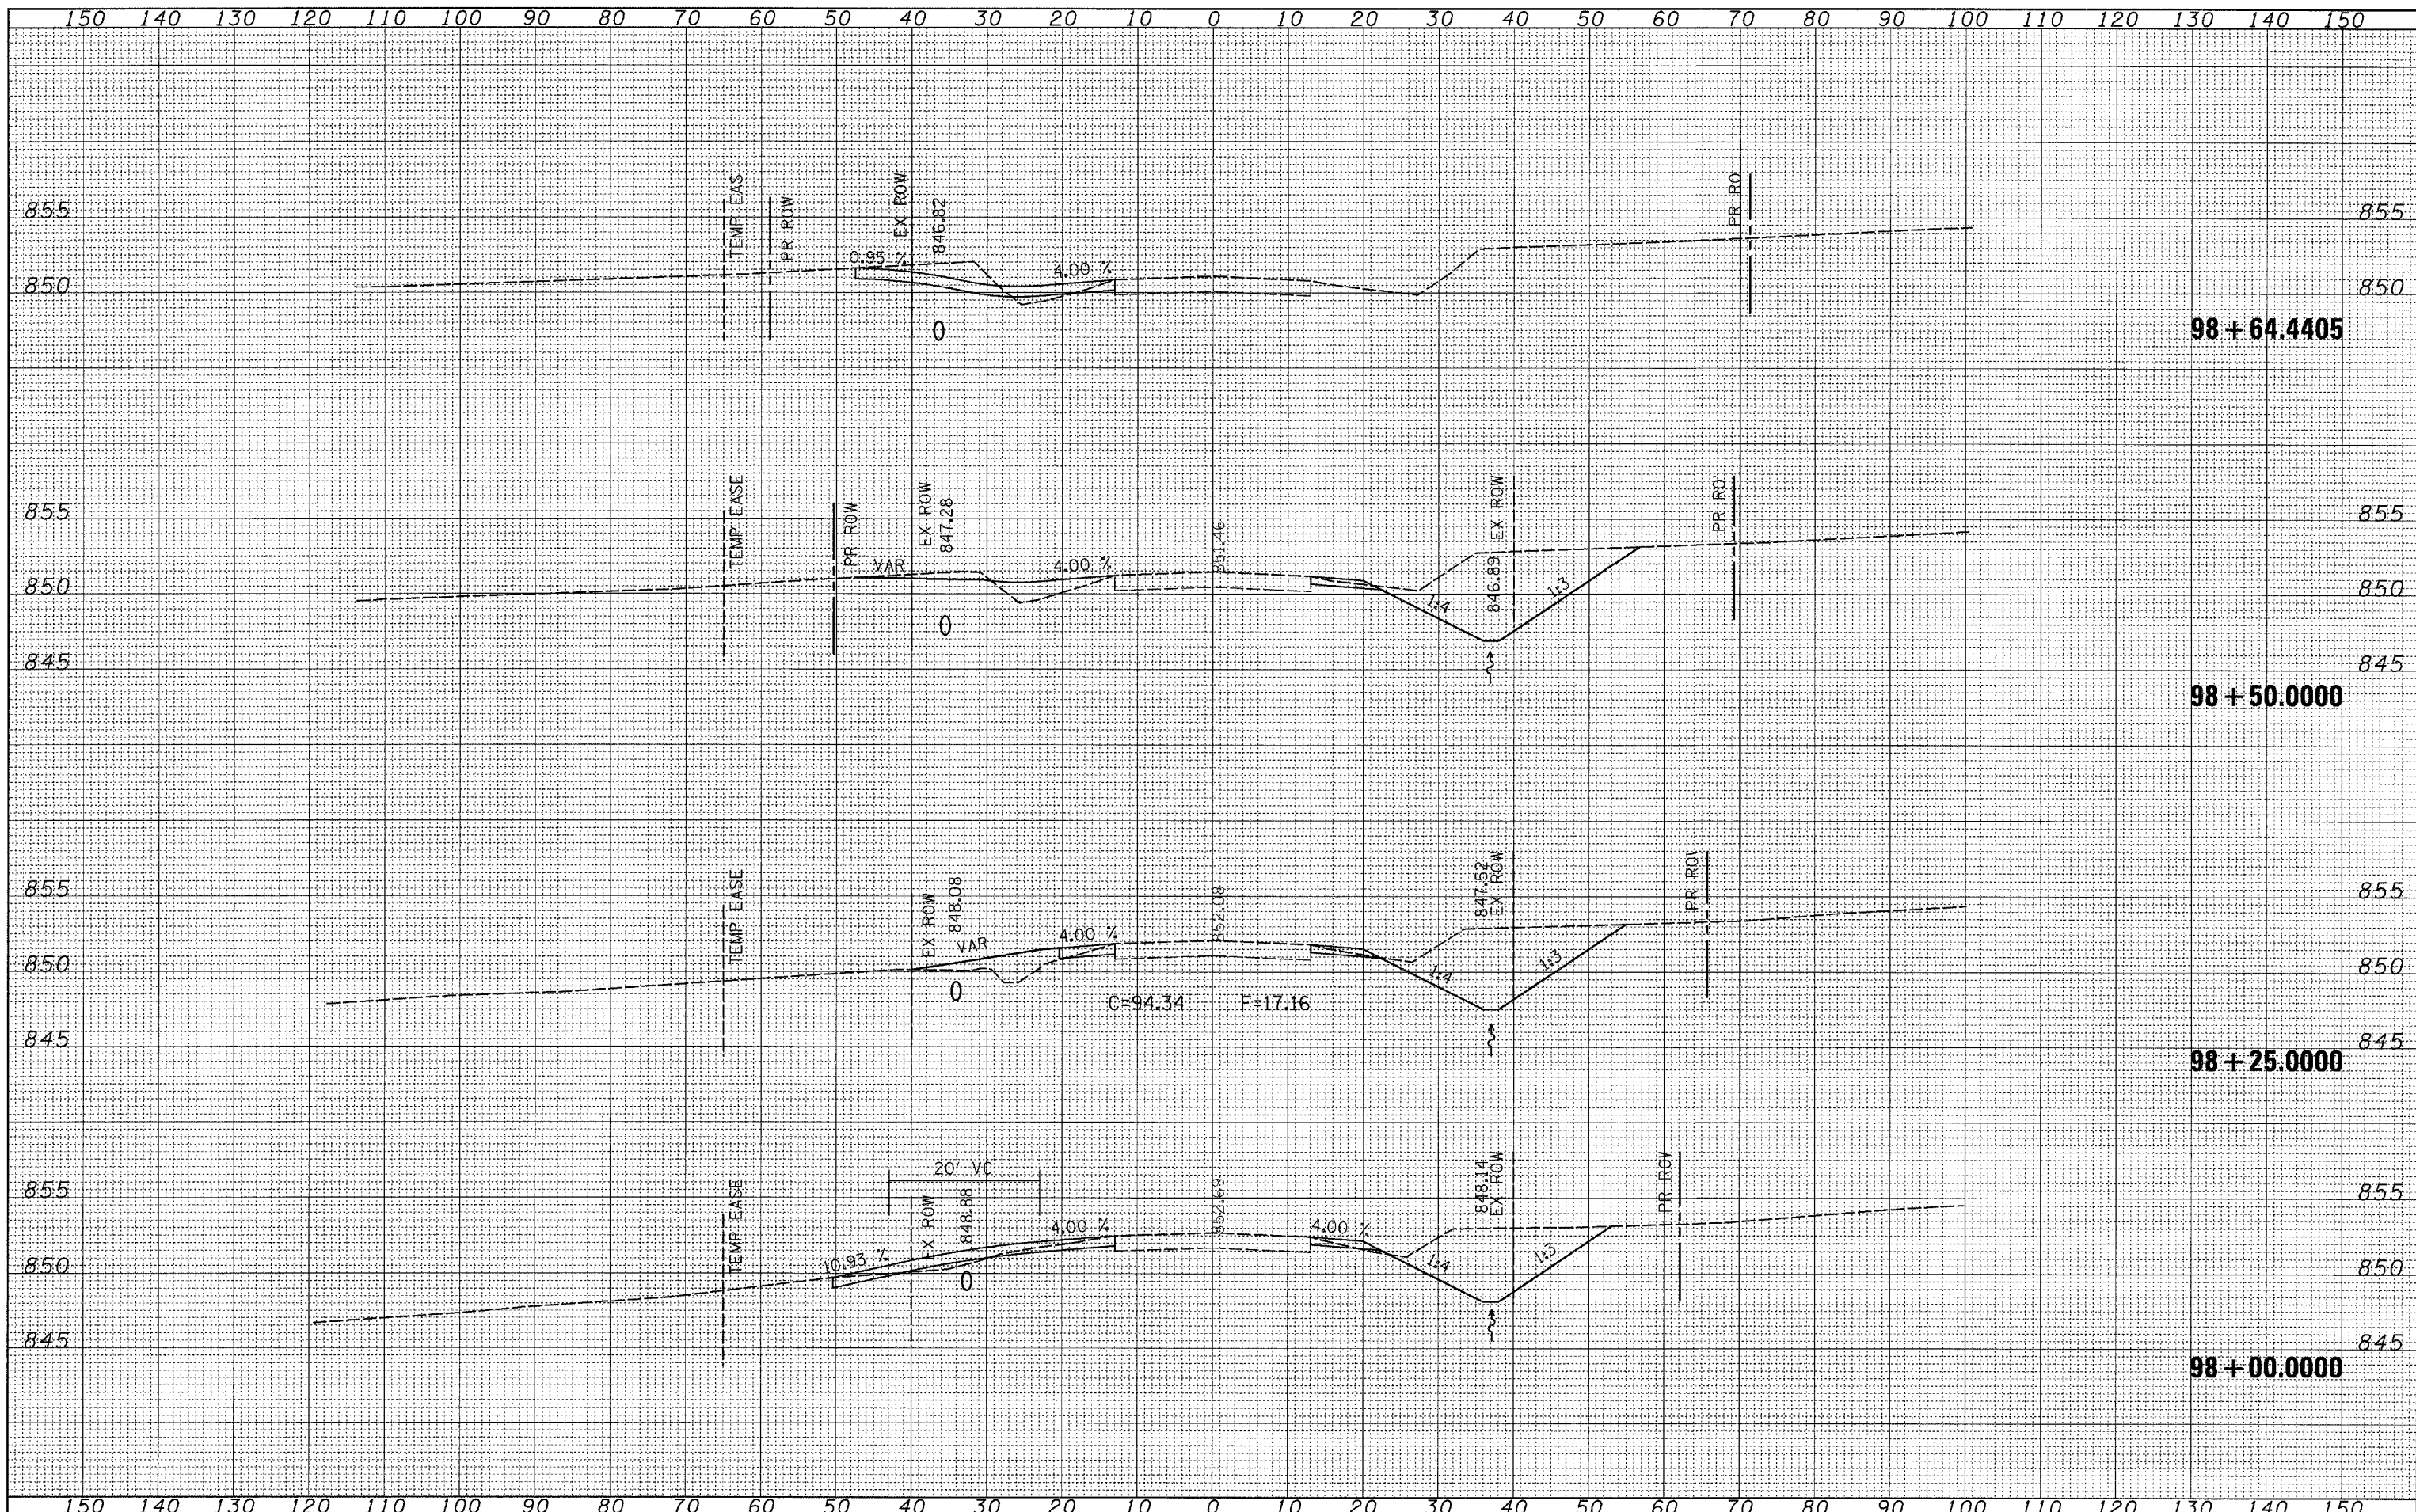

FILE NAME = c:\projects\p207906\j07906.xml.dgn
 USER NAME = meglilj

DESIGNED -
 DRAWN -
 CHECKED -
 DATE - Tue Dec 24 15:42:43 2007

REVISED -
 REVISED -
 REVISED -
 REVISED -

**STATE OF ILLINOIS
 DEPARTMENT OF TRANSPORTATION**

SCALE: SHEET NO. OF SHEETS STA. 98+00.000 TO STA. 98+64.4405

F.A.P. RTE. 17	SECTION 101T	COUNTY OGLE	TOTAL SHEETS 39	SHEET NO. 27
CONTRACT NO. 64C36				
FED. ROAD DIST. NO. [ILLINOIS] FED. AID PROJECT				