


DATE	
BY	
SURVEYED	
PLOTTED	
NOTE BOOK	
AREAS CHECKED	

DATE	
BY	
SURVEYED	
PLOTTED	
NOTE BOOK	
AREAS CHECKED	

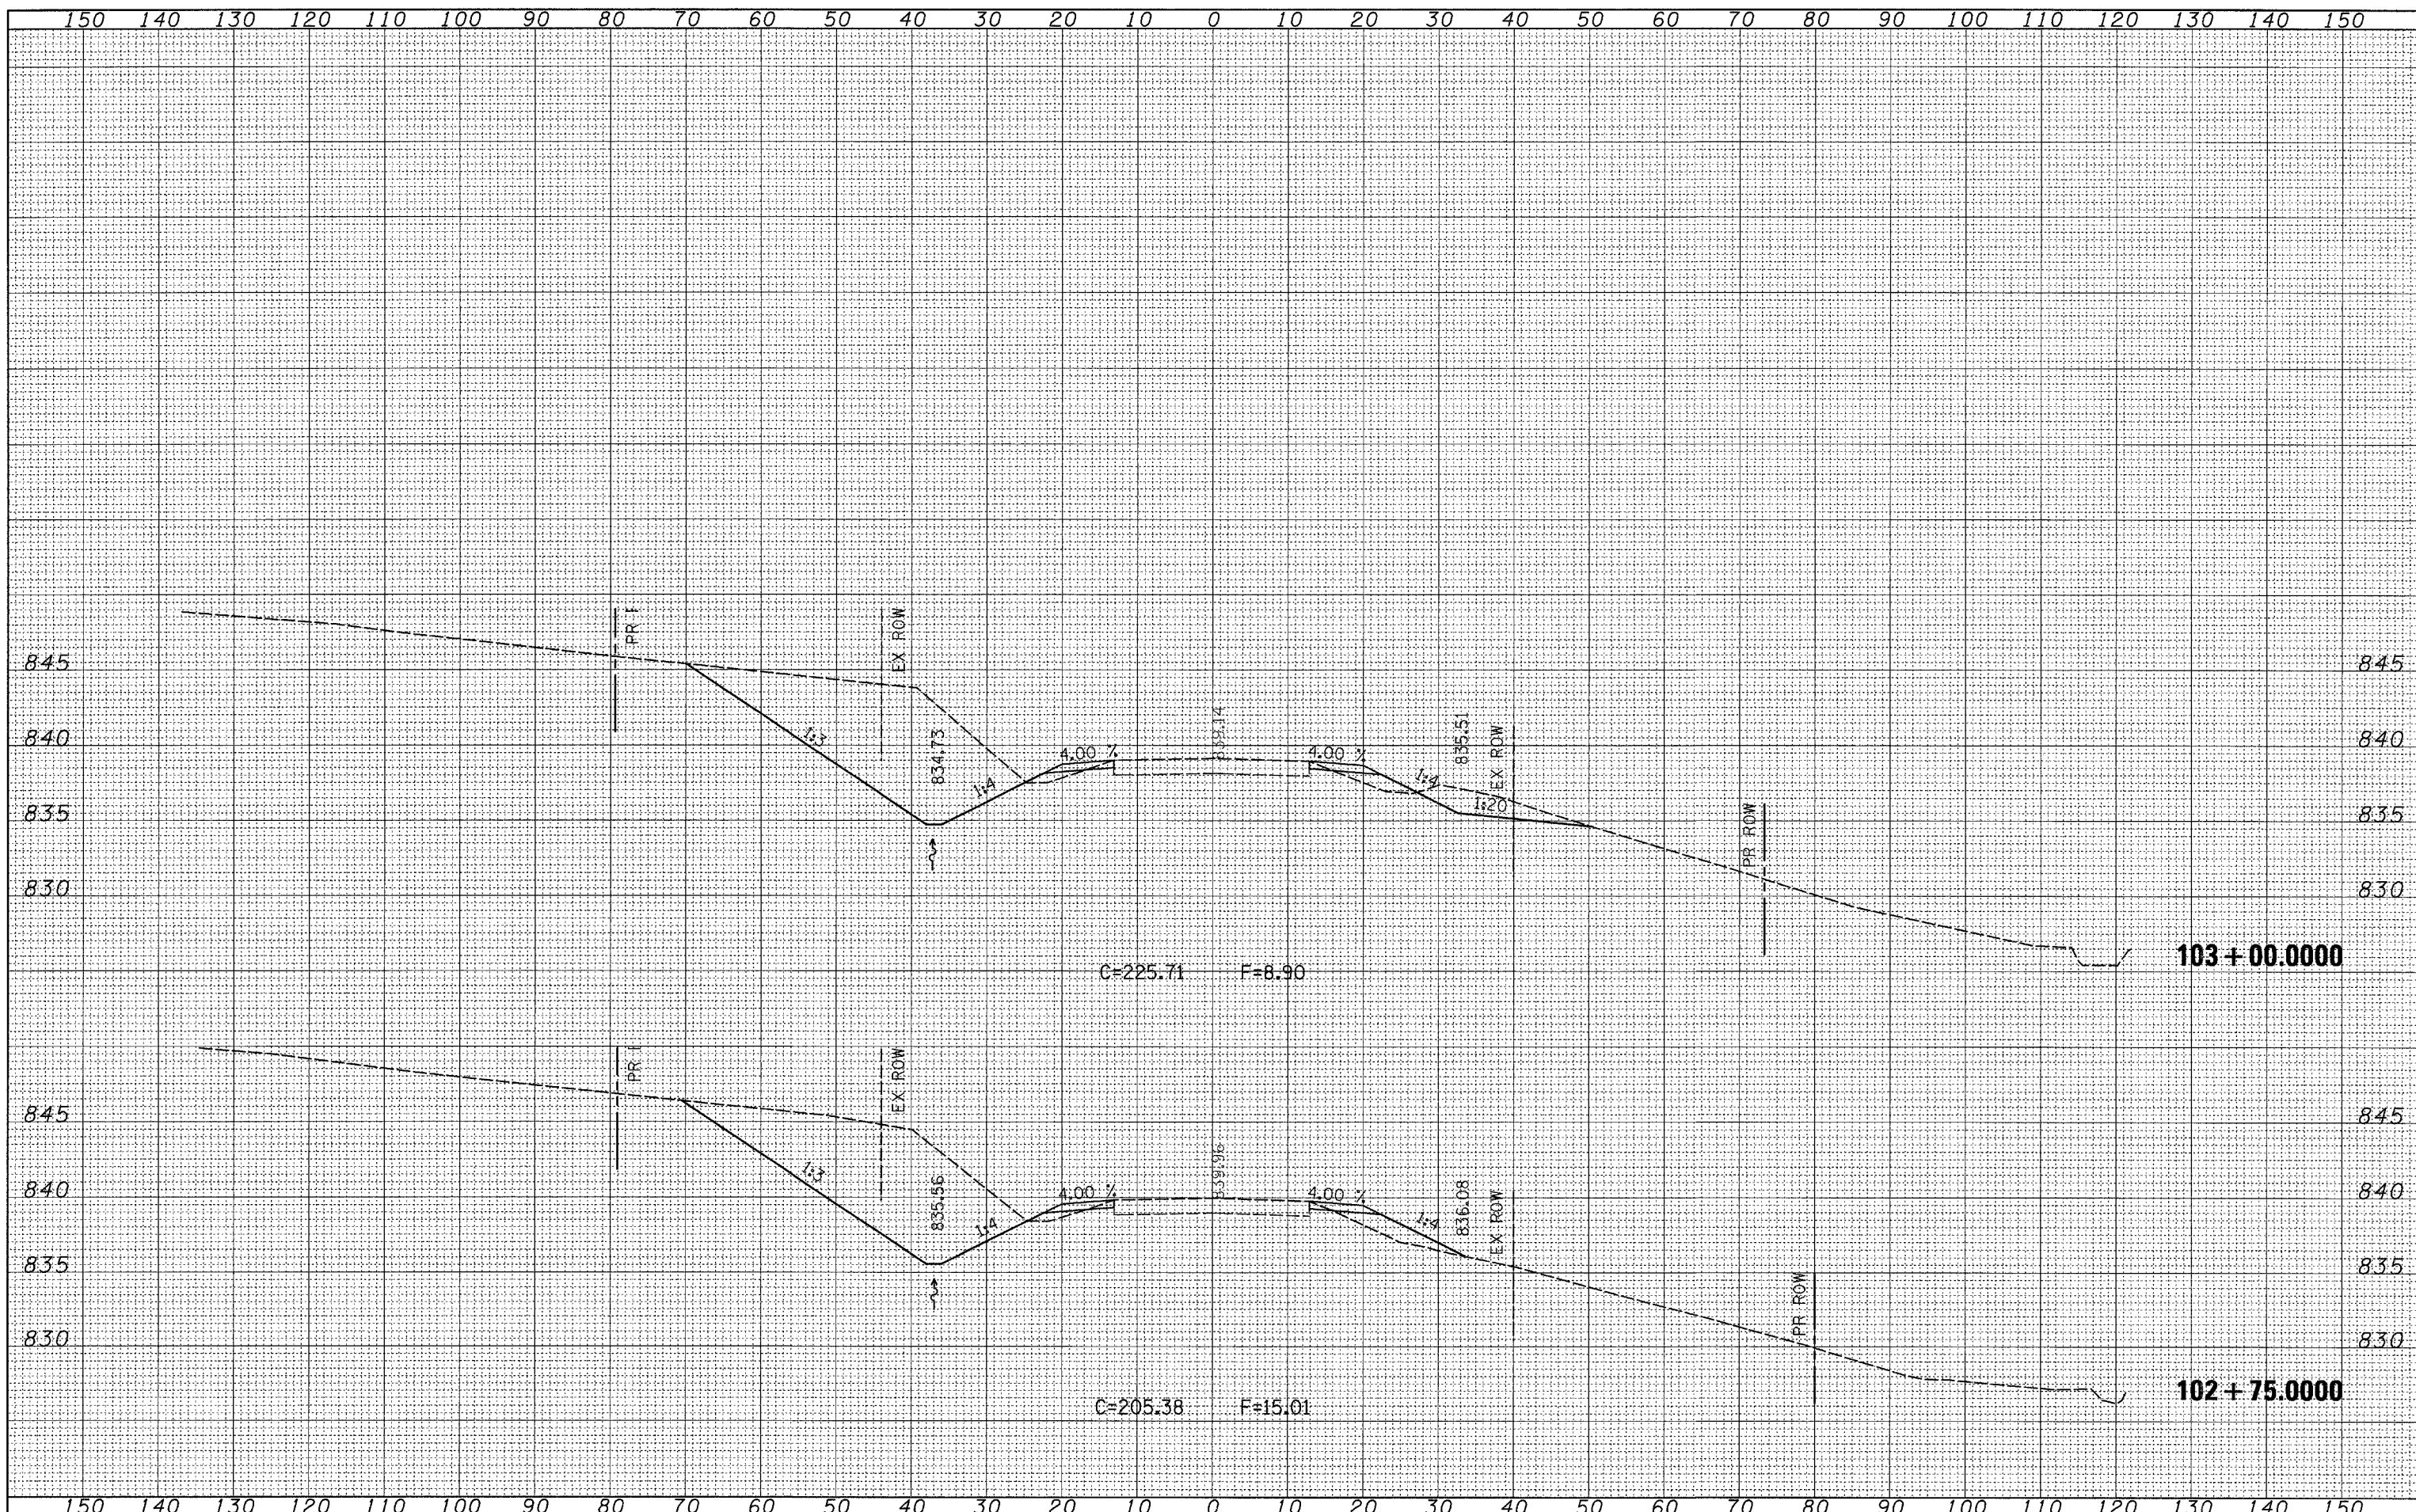

FILE NAME = c:\projects\p207906\j07906.xml.dgn  
 USER NAME = meg11j  
 PLOT SCALE = 10.0000' / IN.  
 PLOT DATE = Tue Dec 04 15:42:45 2007

DESIGNED -	REVISED -
DRAWN -	REVISED -
CHECKED -	REVISED -
DATE -	REVISED -

**STATE OF ILLINOIS  
DEPARTMENT OF TRANSPORTATION**

SCALE:	SHEET NO. OF SHEETS	STA. 102+75.0000 TO STA. 103+00.0000
--------	---------------------	--------------------------------------

F.A.P. RTE. 17	SECTION 101T	COUNTY OGLE	TOTAL SHEETS 39	SHEET NO. 34
CONTRACT NO. 64C36				FED. ROAD DIST. NO. [ILLINOIS] FED. AID PROJECT