


PROJECT ENGINEER: REBECCA MARRUFFO

SENIOR SQUAD LEADER: JENNIFER LUBBS (815)-284-5958

| | | | | |
|---------------------|----------|--------------------|--------------|-----------|
| F.A. RTE. | SECTION | COUNTY | TOTAL SHEETS | SHEET NO. |
| * | ** | HENRY | 80 | 1 |
| FED. ROAD DIST. NO. | ILLINOIS | CONTRACT NO. 64D10 | | |

* FAP 22 & FAS 1247
** (125BR-1)D & (6BR)D

D-92-050-07


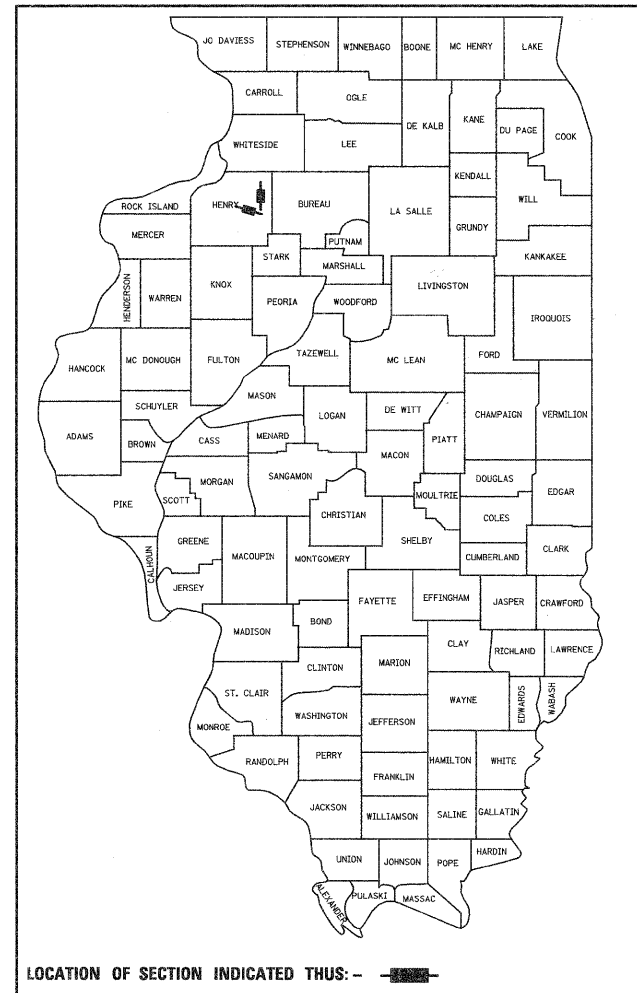


STATE OF ILLINOIS
DEPARTMENT OF TRANSPORTATION
DIVISION OF HIGHWAYS

**PROPOSED
HIGHWAY PLANS**

F.A.P. ROUTE 22 (IL 78)
F.A.S. ROUTE 1247 (US 6)
SECTION (125BR-1)D, (6BR)D
PROJECT BHF-BHS-0005(561)
HENRY COUNTY
C-92-113-07

FOR INDEX OF SHEETS, SEE SHEET NO.

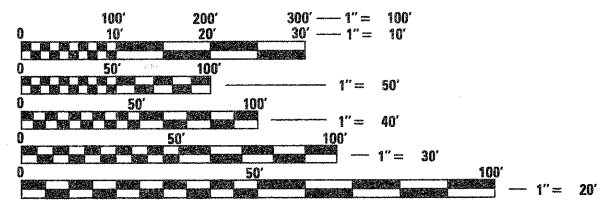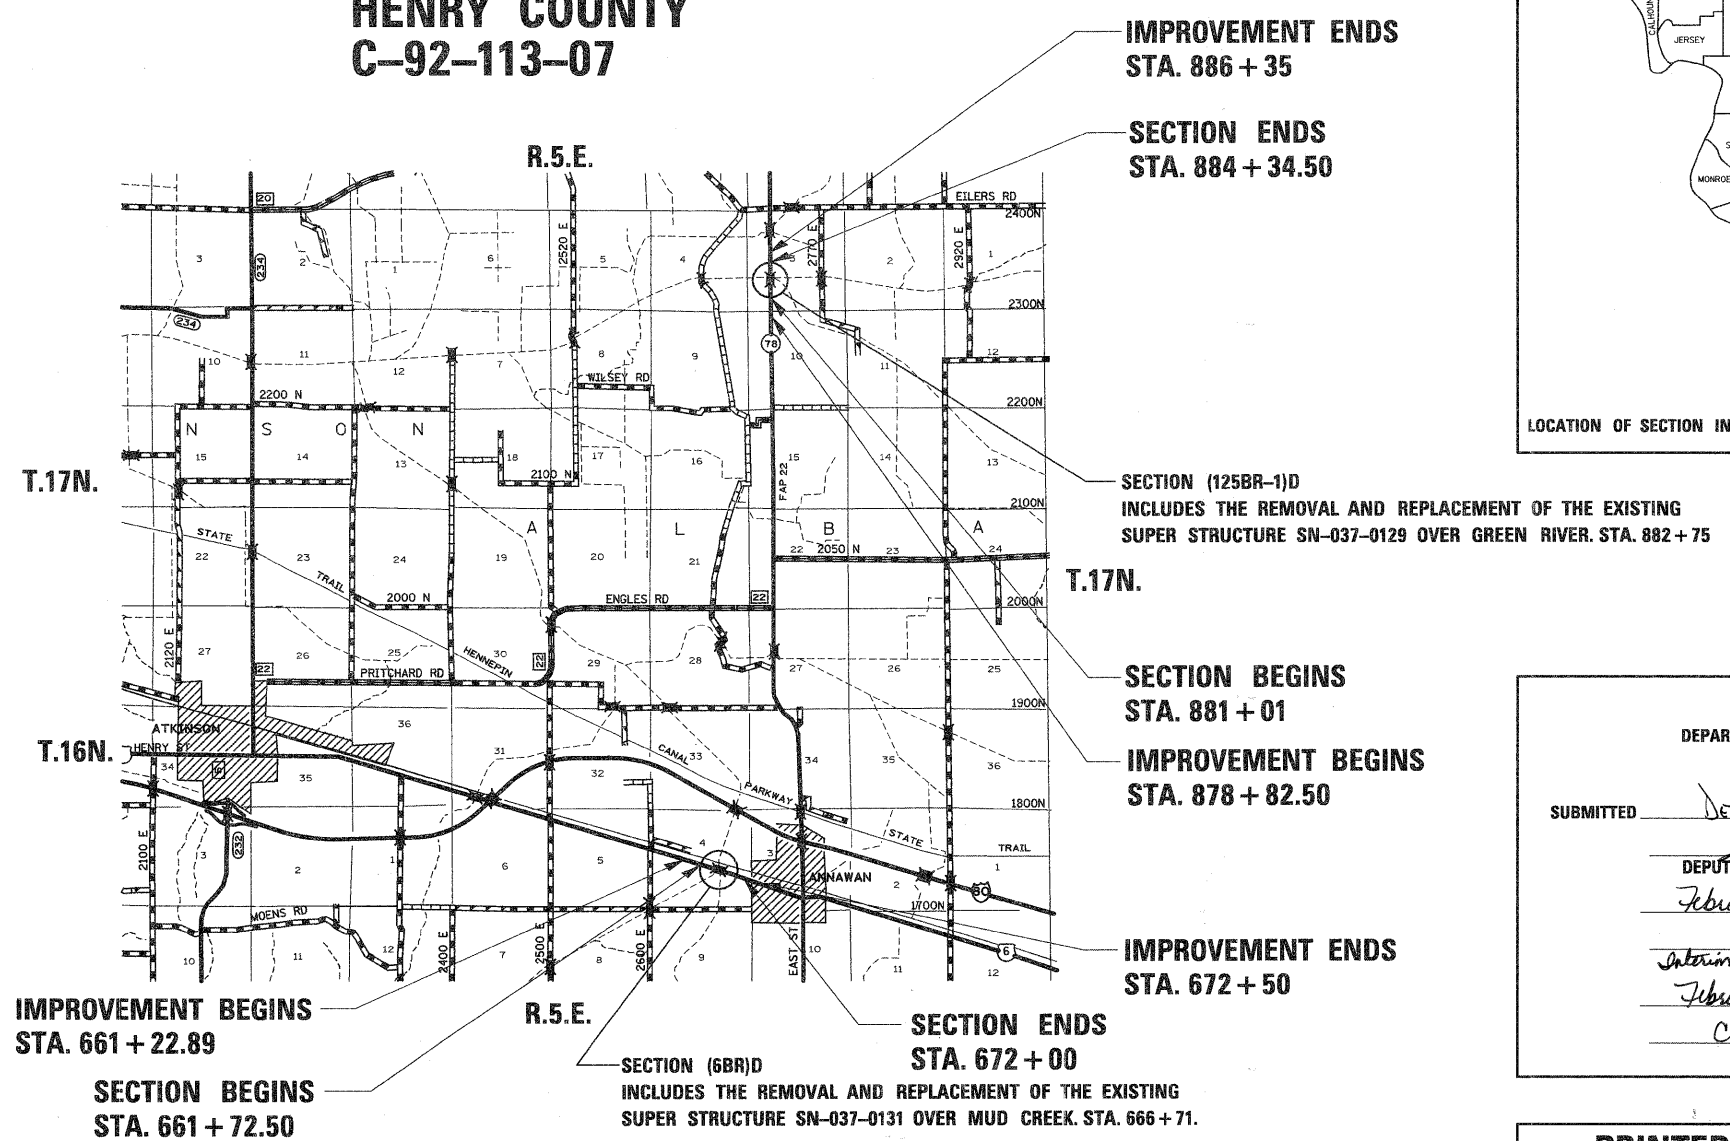

FULL SIZE PLANS HAVE BEEN PREPARED USING STANDARD ENGINEERING SCALES. REDUCED SIZED PLANS WILL NOT CONFORM TO STANDARD SCALES. IN MAKING MEASUREMENTS ON REDUCED PLANS, THE ABOVE SCALES MAY BE USED.

J.U.L.I.E.
JOINT UTILITY LOCATION INFORMATION FOR EXCAVATION
1-800-892-0123
OR 811

ALBA TOWNSHIP SECTION - 3
ANNAWAN TOWNSHIP SECTION - 4

IL 78
NET LENGTH OF PROJECT = 333.5 LIN. FEET = 0.06 MILES
GROSS LENGTH OF PROJECT = 333.5 LIN. FEET = 0.06 MILES

US 6
NET LENGTH OF PROJECT = 1027.5 LIN. FEET = 0.19 MILES
GROSS LENGTH OF PROJECT = 1027.5 LIN. FEET = 0.19 MILES

STATE OF ILLINOIS
DEPARTMENT OF TRANSPORTATION
DIVISION OF HIGHWAYS

SUBMITTED December 3 20 07
Henry F. Ryan
DEPUTY DIRECTOR OF HIGHWAYS, REGION ENGINEER

February 1, 20 08
Eric E. Harsh
INTERIM ENGINEER OF DESIGN AND ENVIRONMENT

February 1, 20 08
Christine M. Reed
DIRECTOR OF HIGHWAYS, CHIEF ENGINEER

**PRINTED BY THE AUTHORITY
OF THE STATE OF ILLINOIS**