


STA 670+59.02 - 672+00.00


US 6

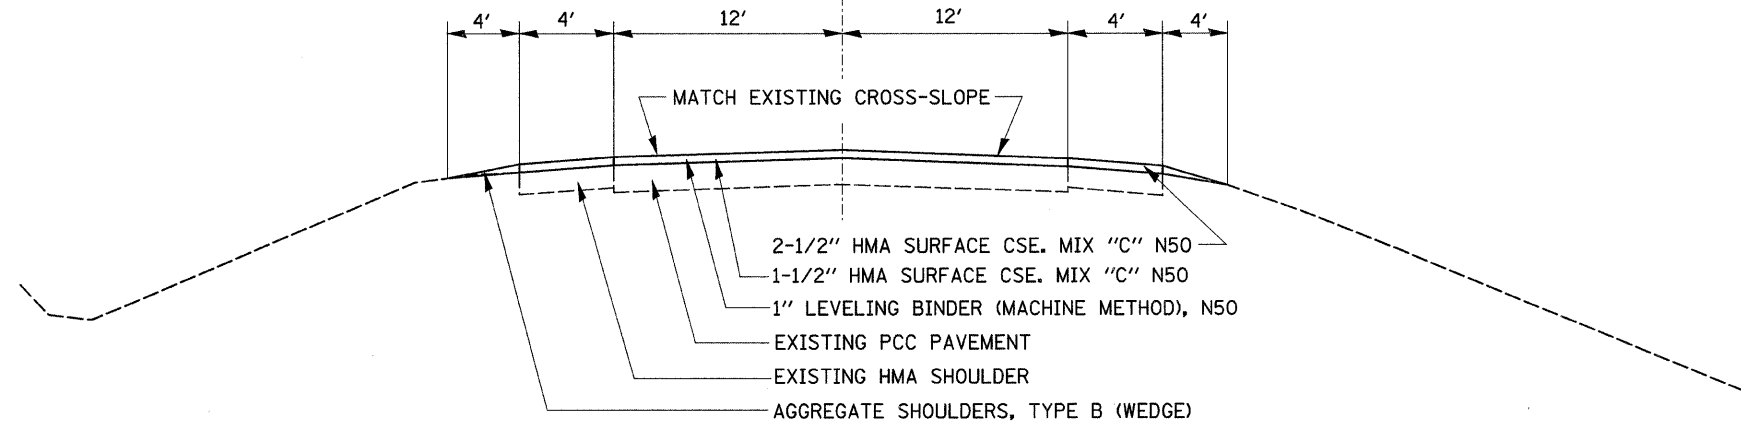

STA 661+22.89 - 661+72.89


STA 672+00 - 672+50

TYPICAL TAPER

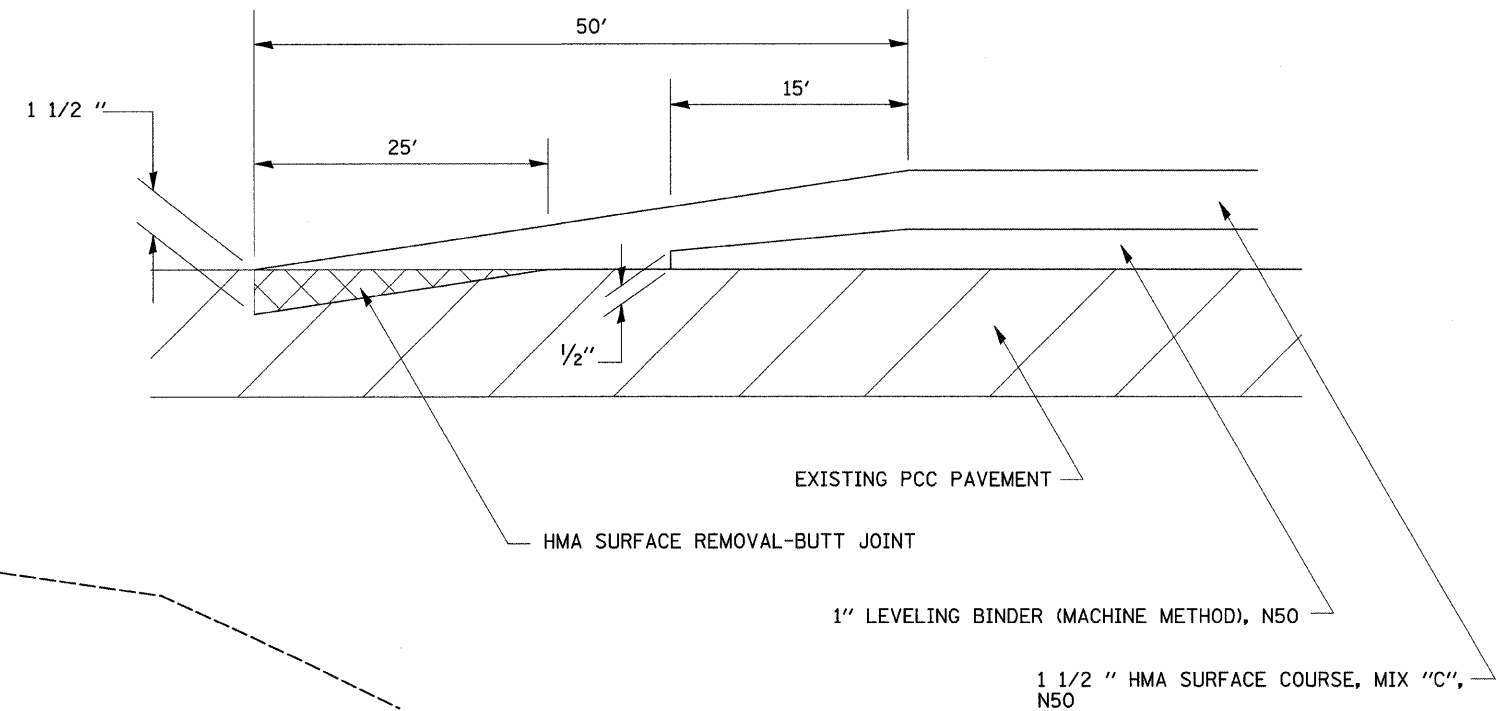

STA 668+80.76 - 670+59.09

US 6

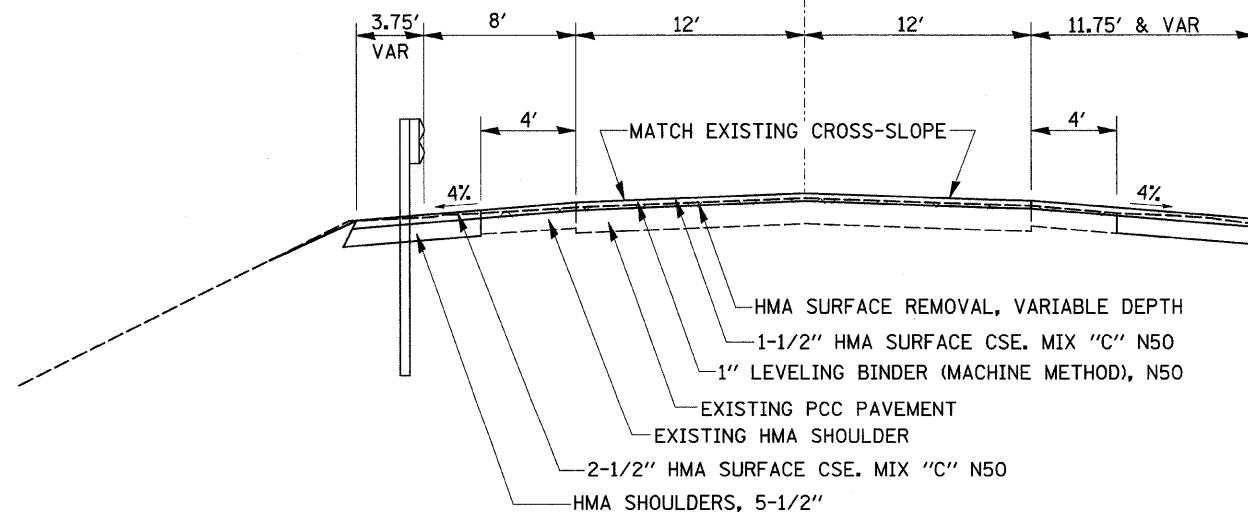

HOT-MIX ASPHALT/BITUMINOUS APPLICATION RATES:
 ALL HOT-MIX ASPHALT MIXTURES: (112 LB/SY/IN)
 BITUMINOUS MATERIAL (PRIME COAT): 0.000286 TON/SQ YD
 AGGREGATE (PRIME COAT): 0.0015 TON/SQ YD

• FAP 22 (IL 78) & FAS 1247 (US 6) •• (125BR-1D & (6BR)D

FILE NAME = c:\projects\p285087\d85087typ.dgn	USER NAME = grantpm	DESIGNED -	REVISED -
		DRAWN -	REVISED -
	PLOT SCALE = 48.8349' / IN.	CHECKED -	REVISED -
	PLOT DATE = Wed Nov 28 14:01:46 2007	DATE -	REVISED -

STATE OF ILLINOIS
 DEPARTMENT OF TRANSPORTATION

TYPICAL SECTIONS

SCALE: SHEET NO. OF SHEETS STA. TO STA.

F.A. RTE.	SECTION	COUNTY	TOTAL SHEETS	SHEET NO.
*	**	HENRY	80	10
CONTRACT NO. 64D10				
FED. ROAD DIST. NO. [ILLINOIS] FED. AID PROJECT				