
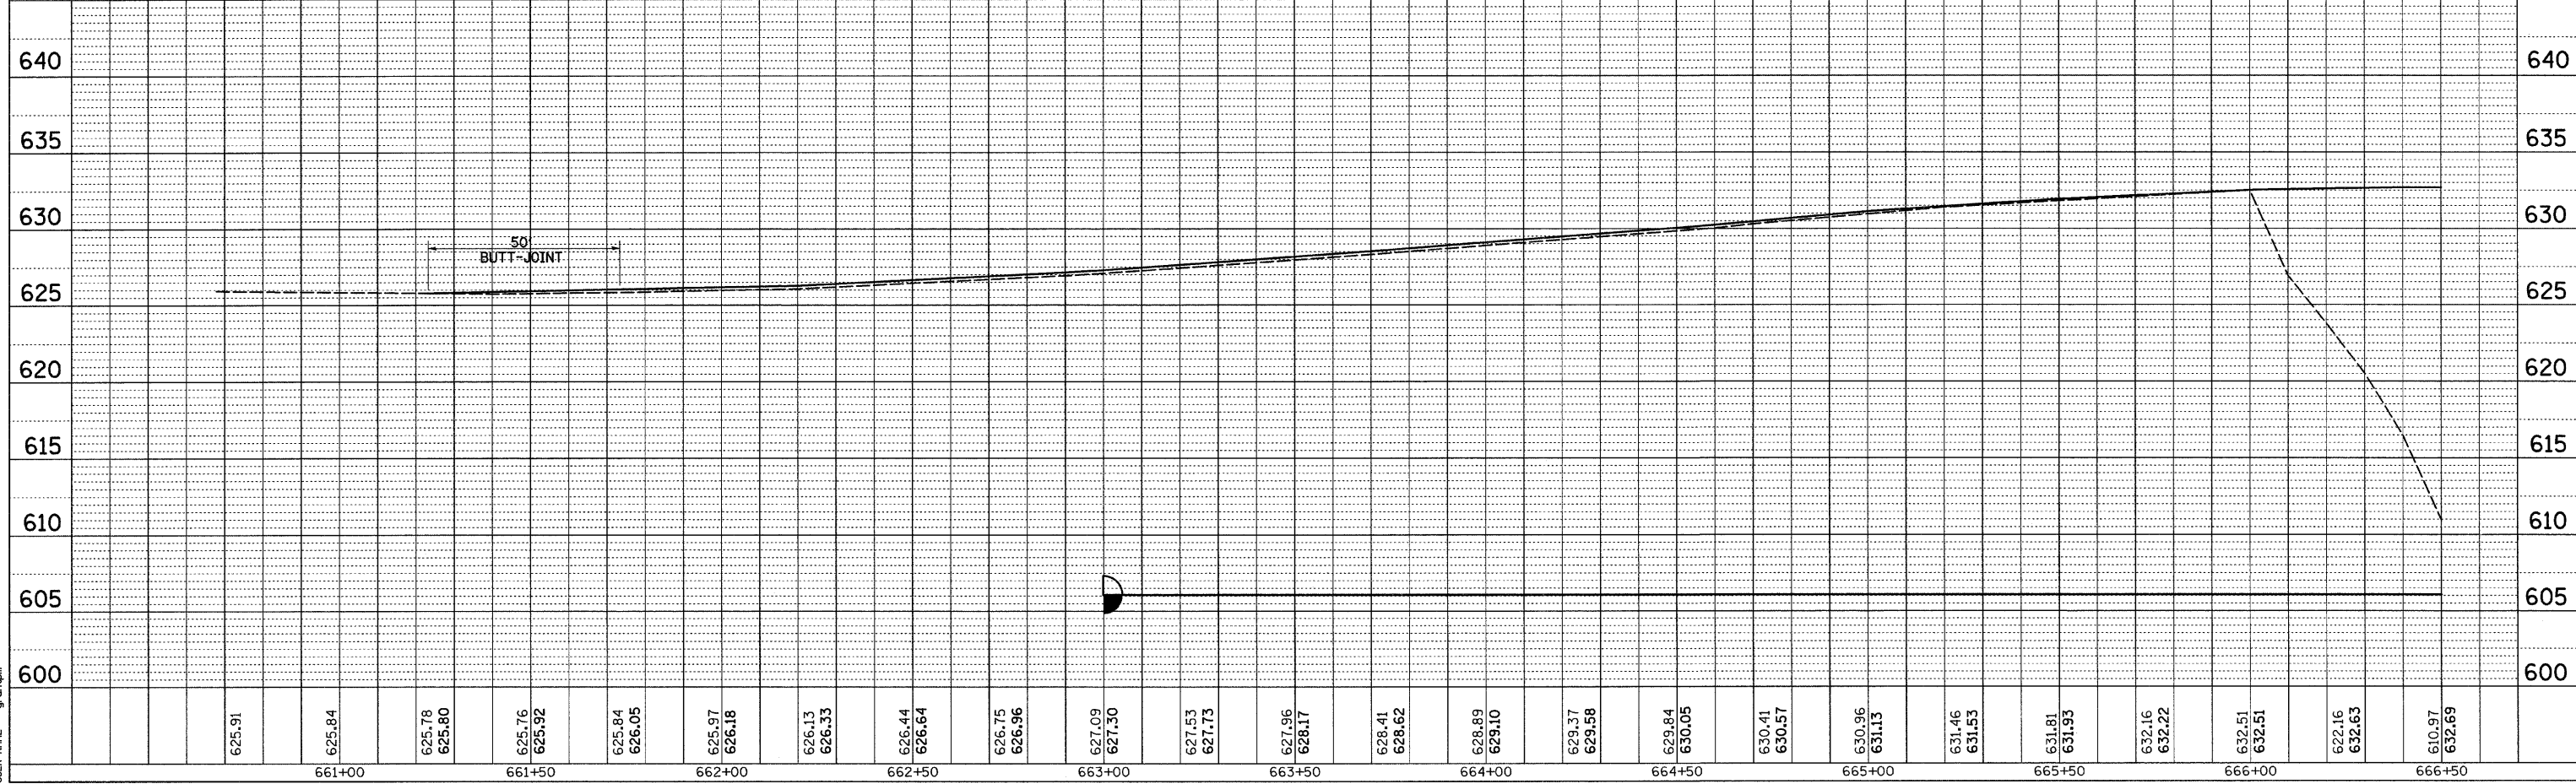


F.A. RTE.	SECTION	COUNTY	TOTAL SHEETS	SHEET NO.
*	**	HENRY	80	20
STA. TO STA.		ILLINOIS FED. AID PROJECT		
* FAP 22 (IL 78) & FAS 1247 (US 6)				
** (125BR-1)D & (6BR)D				

PLAN	DATE
BY	
NO.	
NO.	
NO.	

PROFILE	DATE
BY	
NO.	
NO.	
NO.	

PLOT DATE = Nov 28 14:55:58 2007  
 FILE NAME = 22A0000 / IN  
 PLOT SCALE = 22A0000 / IN  
 USER NAME = grantpm

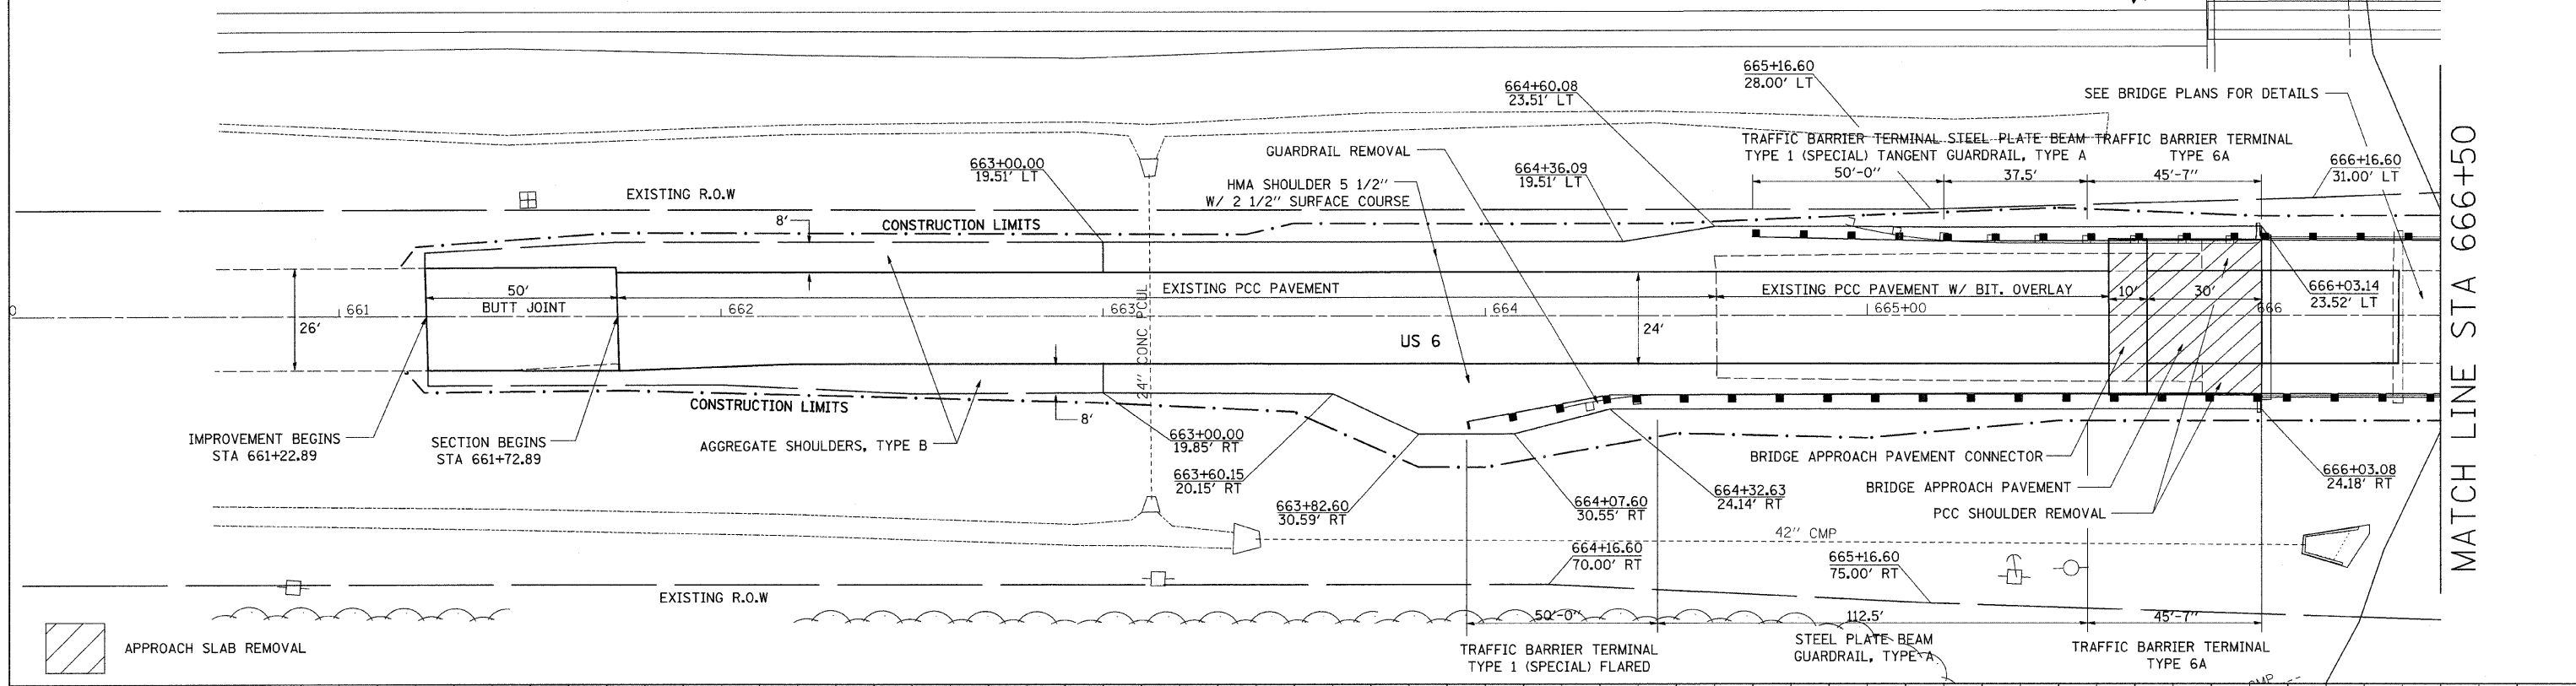

**DECK BEAM REPLACEMENT US 6 OVER MUD CREEK**

MATCH LINE STA 666+50