


F.A. RTE.	SECTION	COUNTY	TOTAL SHEETS	SHEET NO.
*	**	HENRY	80	24

STA.	TO STA.
FED. ROAD DIST. NO.	ILLINOIS FED. AID PROJECT

- * FAP 22 (IL 78) & FAS 1247 (US 6)
- ** (125BR-1)D & (6BR)D

PATCHING DETAIL

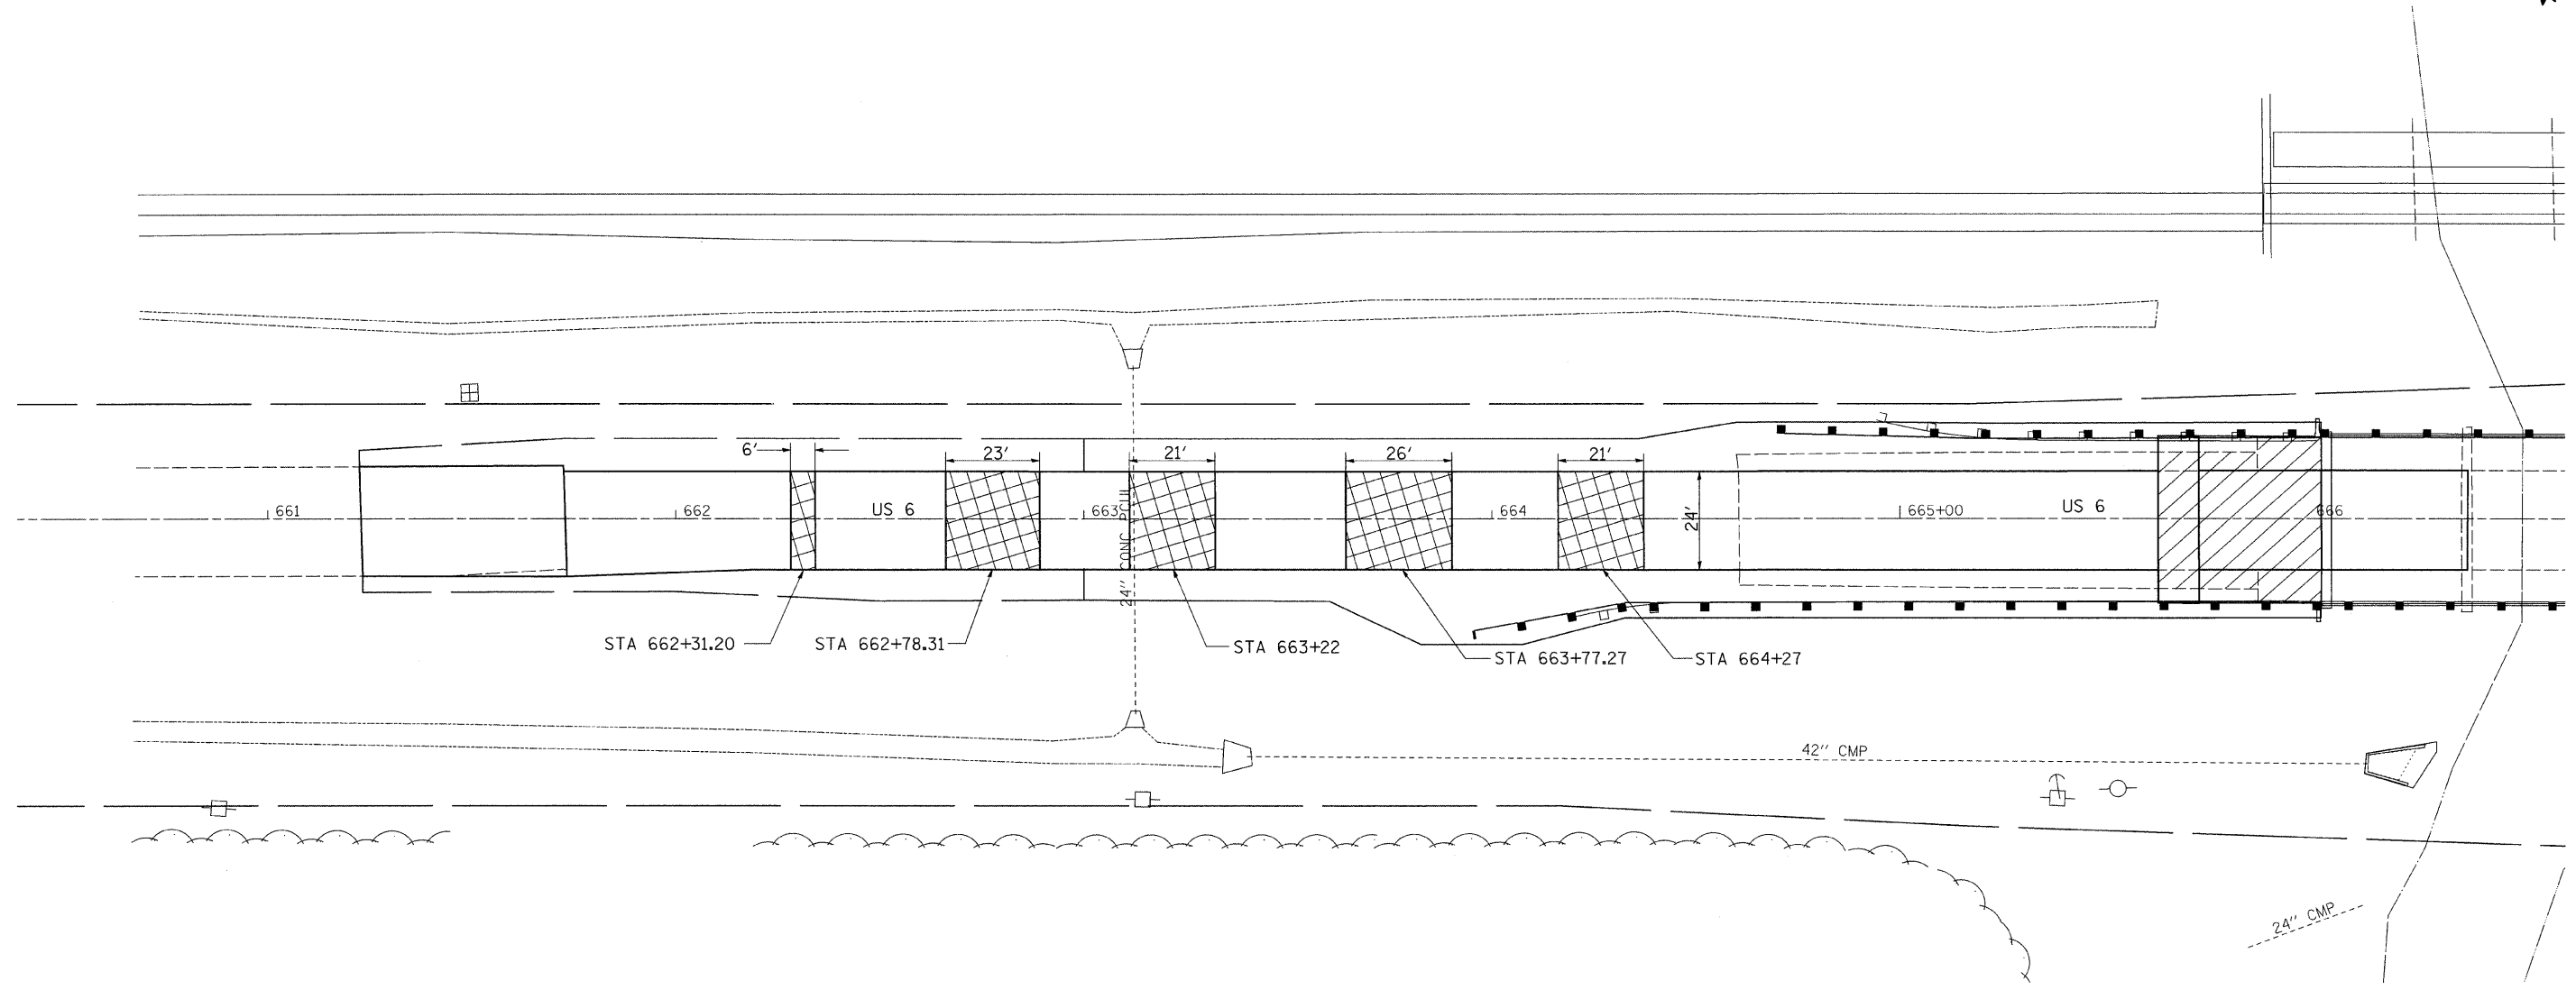

PLOT DATE = Wed Nov 20 14:06:03 2007
 FILE NAME = c:\p\projects\2007\64D10\64D10.dgn
 PLOT SCALE = 20.00000 / 1 IN.
 USER NAME = grantbm

REVISIONS	
NAME	DATE

ILLINOIS DEPARTMENT OF TRANSPORTATION

SCALE: VERT. _____
 HORIZ. _____
 DATE _____

DRAWN BY _____
 CHECKED BY _____

US 6 PATCHING DETAIL