
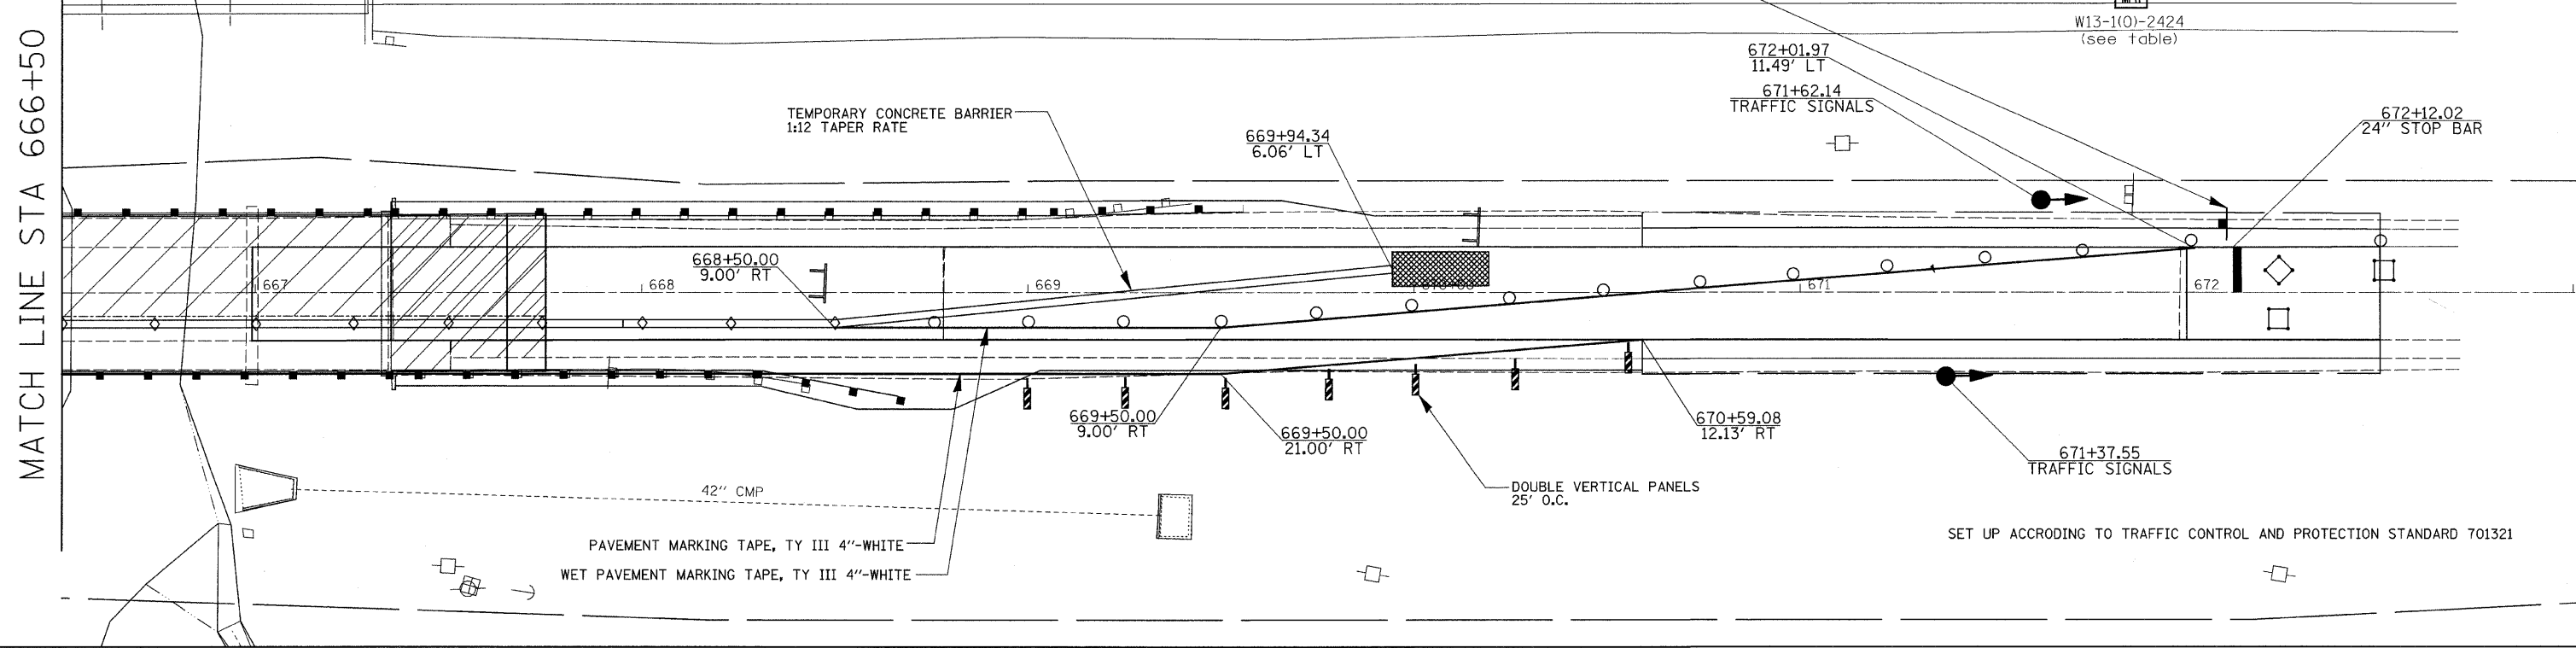


F.A. RTE.	SECTION	COUNTY	TOTAL SHEETS	SHEET NO.
•	••	HENRY	80	26
STA. TO STA.		ILLINOIS FED. AID PROJECT		
FED. ROAD DIST. NO.		• FAP 22 (IL 78) & FAS 1247 (US 6)		
		•• (125BR-1D & 6BR1D)		

STAGE 2

LEGEND

- = WORK AREA
- = SIGN
- = TYPE III BARRICADE
- = DOUBLE VERTICAL PANEL
- = TYPE C BIDIRECTIONAL REFLECTOR
- = TRAFFIC SIGNAL
- = INDUCTION LOOP DETECTOR
- = IMPACT ATTENUATORS, TEMPORARY (NON-REDIRECTIVE), TEST LEVEL 3

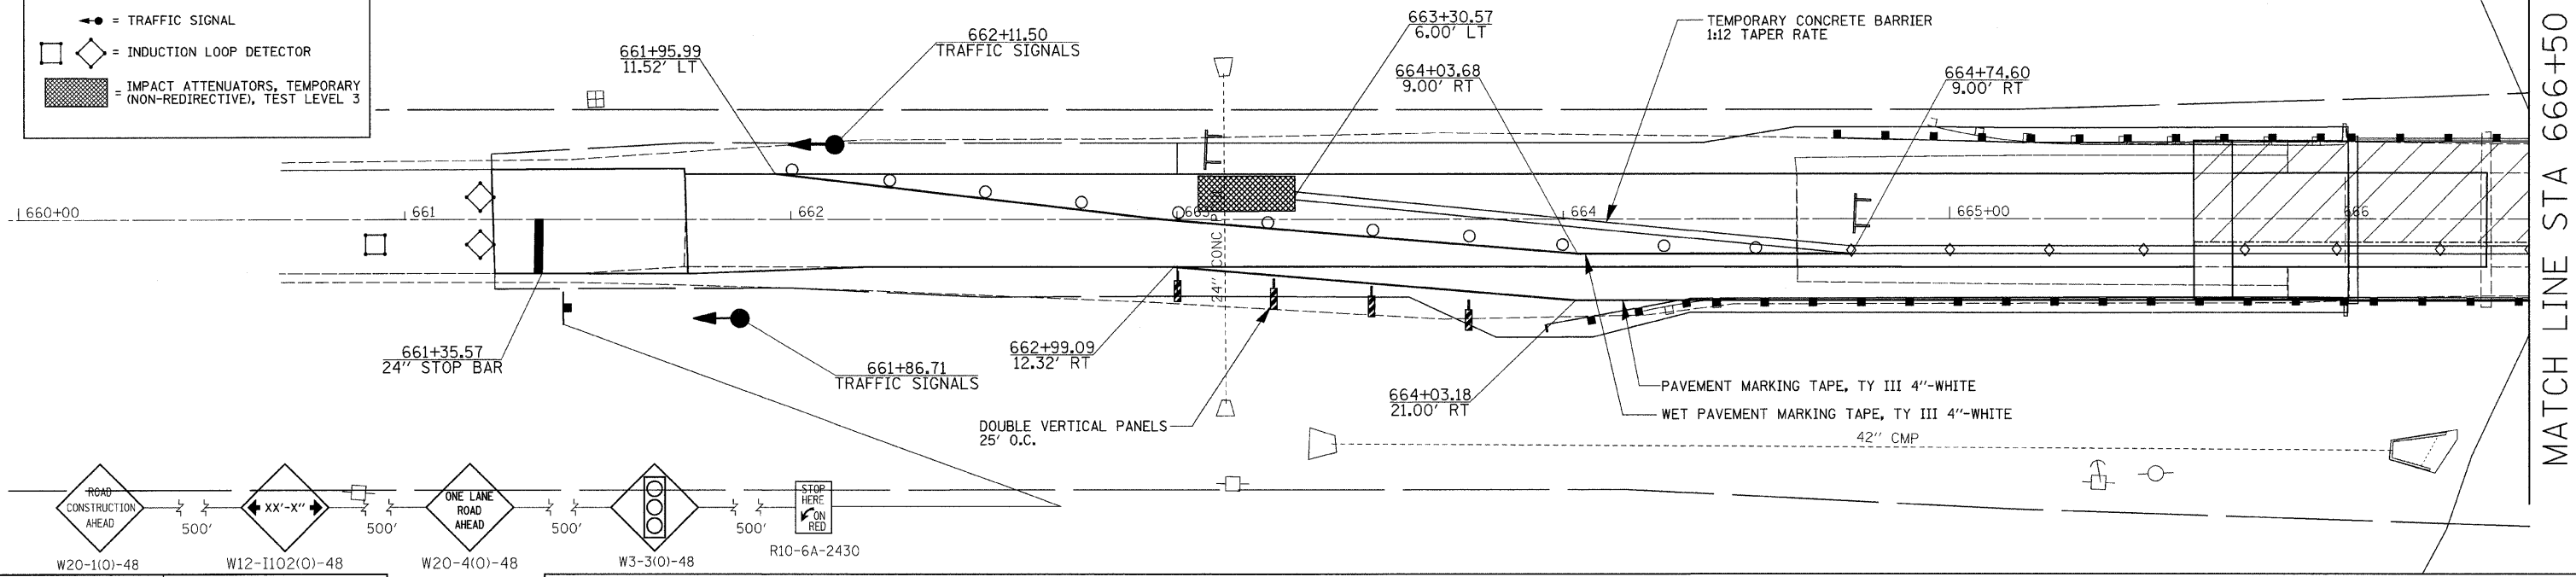

MATCH LINE STA 666+50

MATCH LINE STA 666+50

SET UP ACCORDING TO TRAFFIC CONTROL AND PROTECTION STANDARD 701321

PLOT DATE = 11-1 Nov 20 14:01:22 2007
 FILE NAME = s:\projects\2007\64D10\64D10.dwg
 PLOT SCALE = 28.42000 / 1/4"
 USER NAME = gmartin