

| F.A. RTE. | SECTION | COUNTY | TOTAL SHEETS | SHEET NO. |
|-----------|---------|--------|--------------|-----------|
| . | .. | HENRY | 80 | 28 |

STA. TO STA.


FED. ROAD DIST. NO. ILLINOIS FED. AID PROJECT
 * FAP 22 (IL 78) & FAS 1247 (US 6)
 ** (125BR-1D) & (6BR1D)



STAGE 1

LEGEND

- = WORK AREA
- = SIGN
- = TYPE III BARRICADE
- = DOUBLE VERTICAL PANEL
- = TYPE C BIDIRECTIONAL REFLECTOR
- = TRAFFIC SIGNAL
- = INDUCTION LOOP DETECTOR
- = IMPACT ATTENUATORS, TEMPORARY (NON-REDIRECTIVE), TEST LEVEL 3

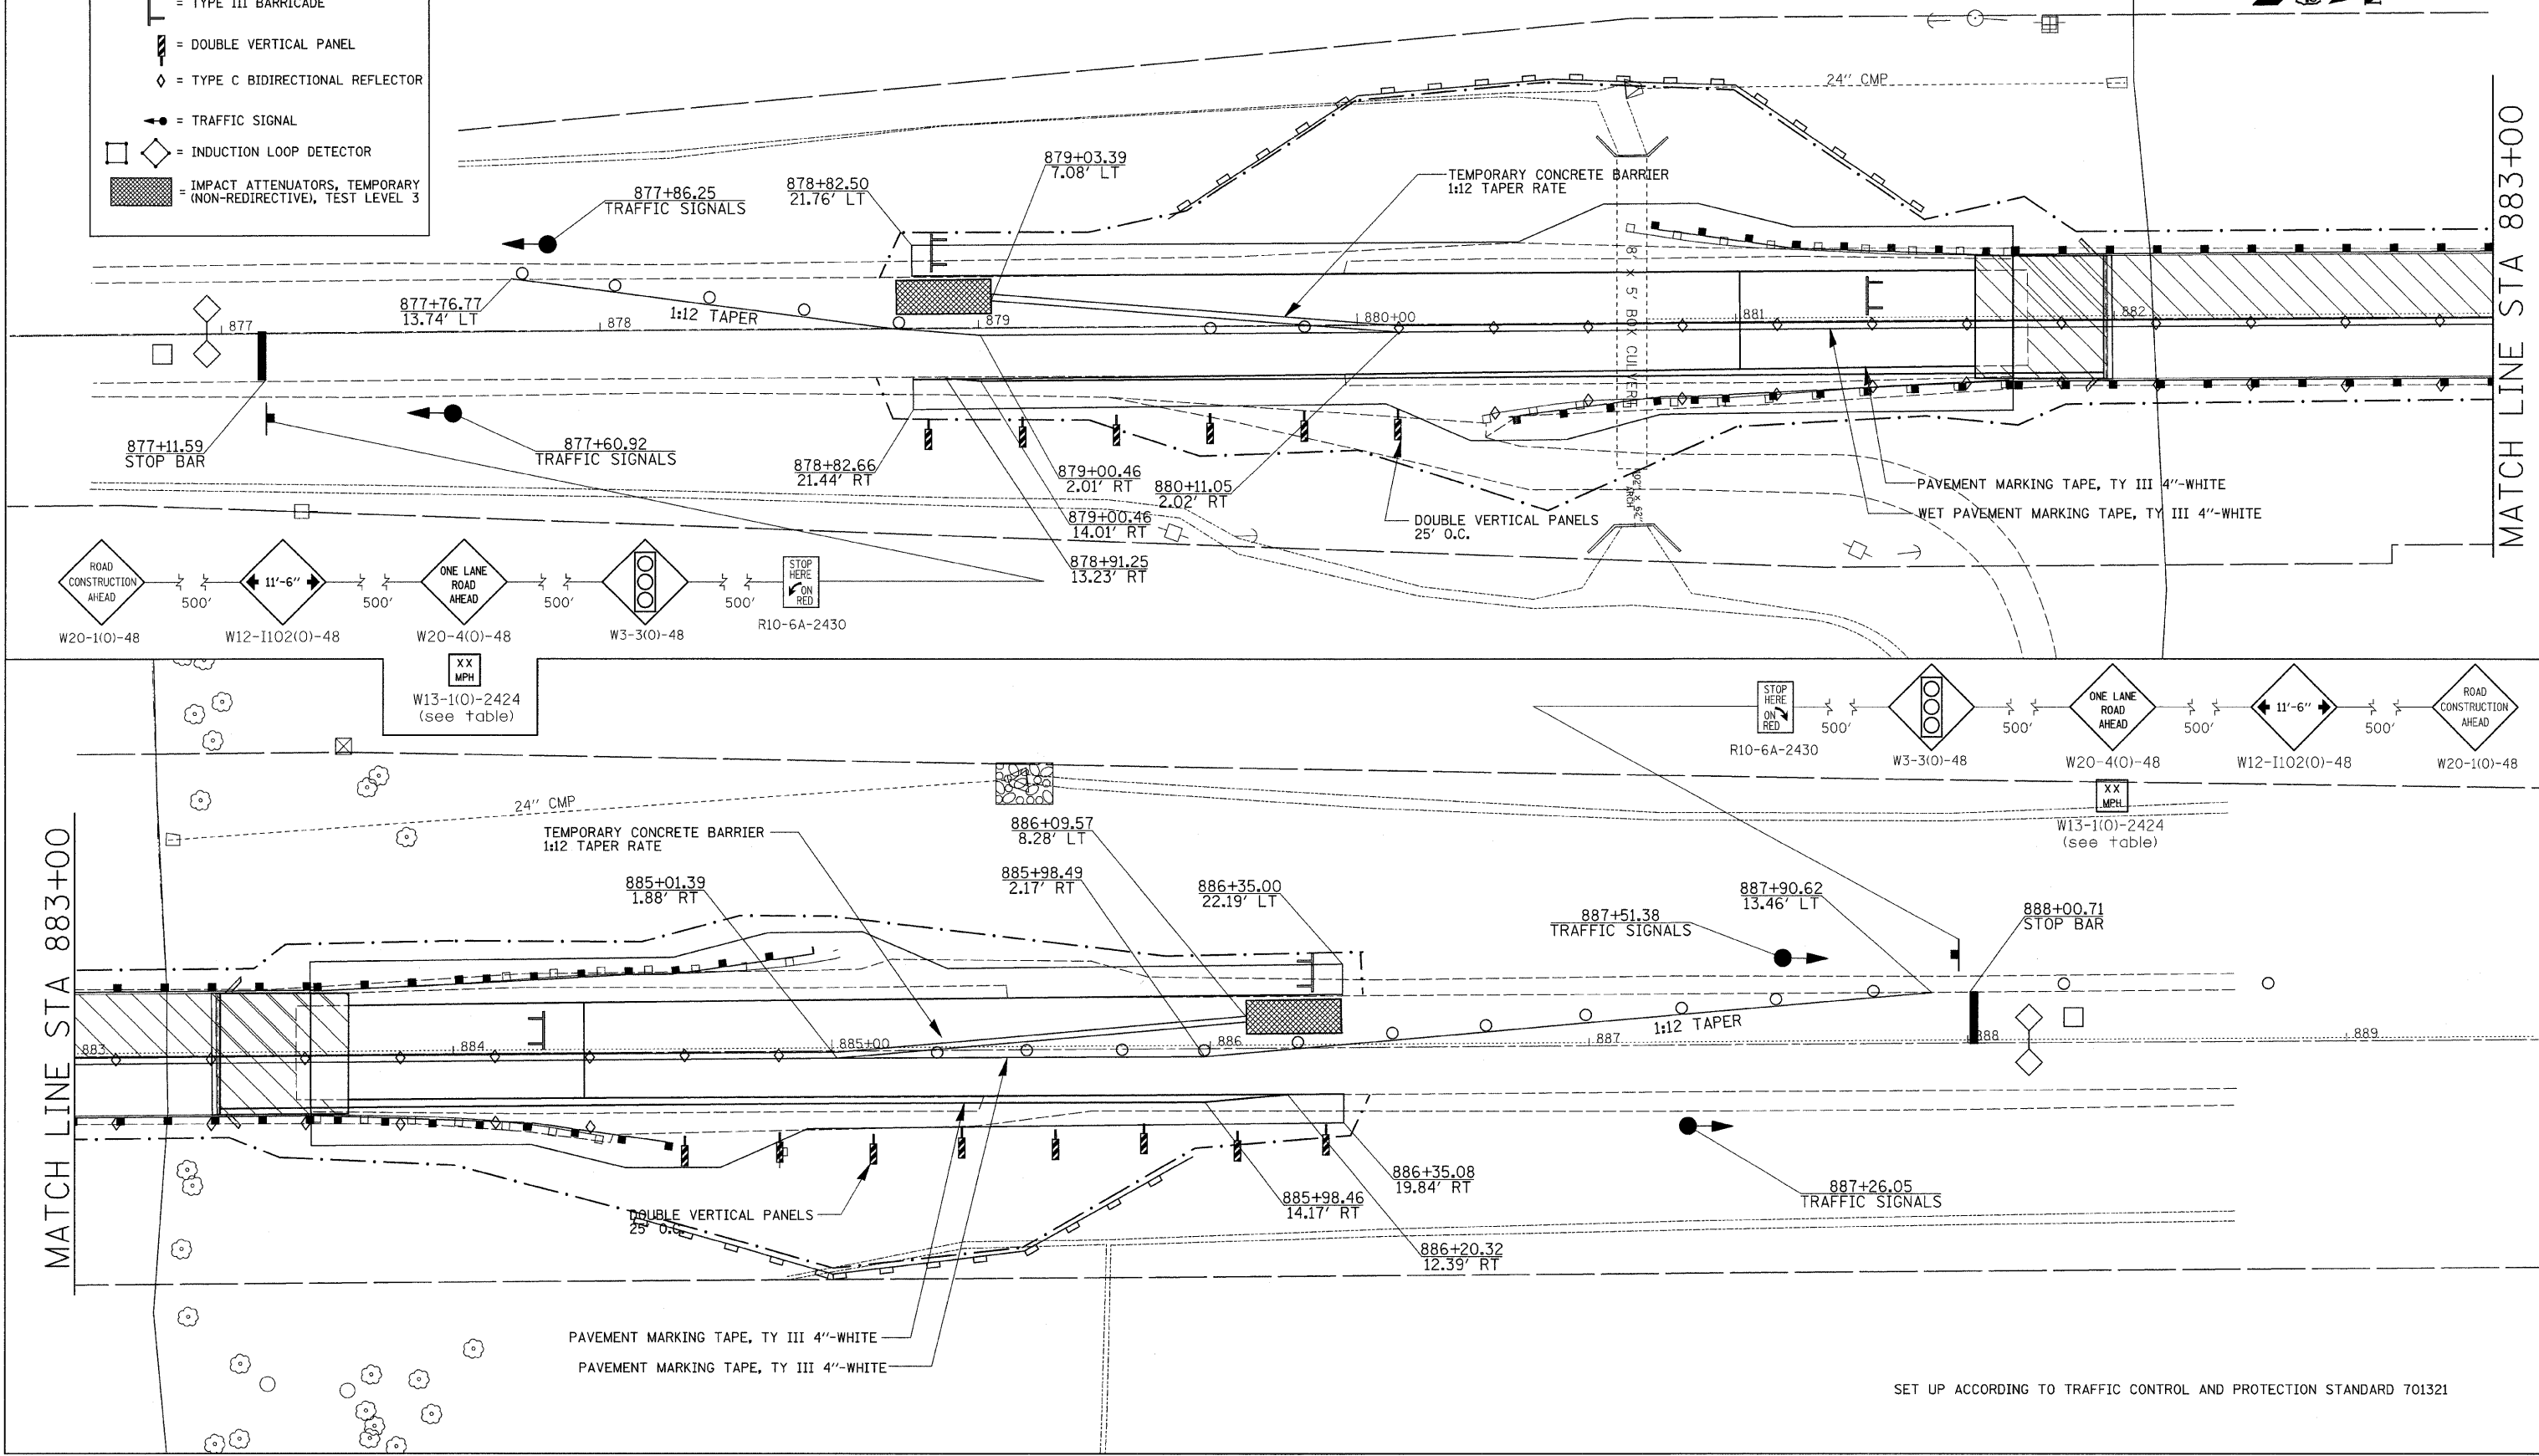

MATCH LINE STA 883+00

MATCH LINE STA 883+00

PLOT DATE = Wed Nov 28 14:01:11 2007
 FILE NAME = c:\pcc\mass\2007\64D10\64D10-28.dgn
 PLOT SCALE = 28.00000 / IN.
 USER NAME = grantgm

SET UP ACCORDING TO TRAFFIC CONTROL AND PROTECTION STANDARD 701321

STAGING DETAILS FOR IL 78 OVER GREEN RIVER