



ROUTE NO.	SEC.	COUNTY	TOTAL SHEETS	SHEET NO.
FAP 22	*	HENRY	80	60
FED. ROAD DIST. NO. 7	ILLINOIS	PROJECT		

SHEET NO. 14  
of 15 SHEETS


\*125BR-11D CONTRACT NO. 64D10

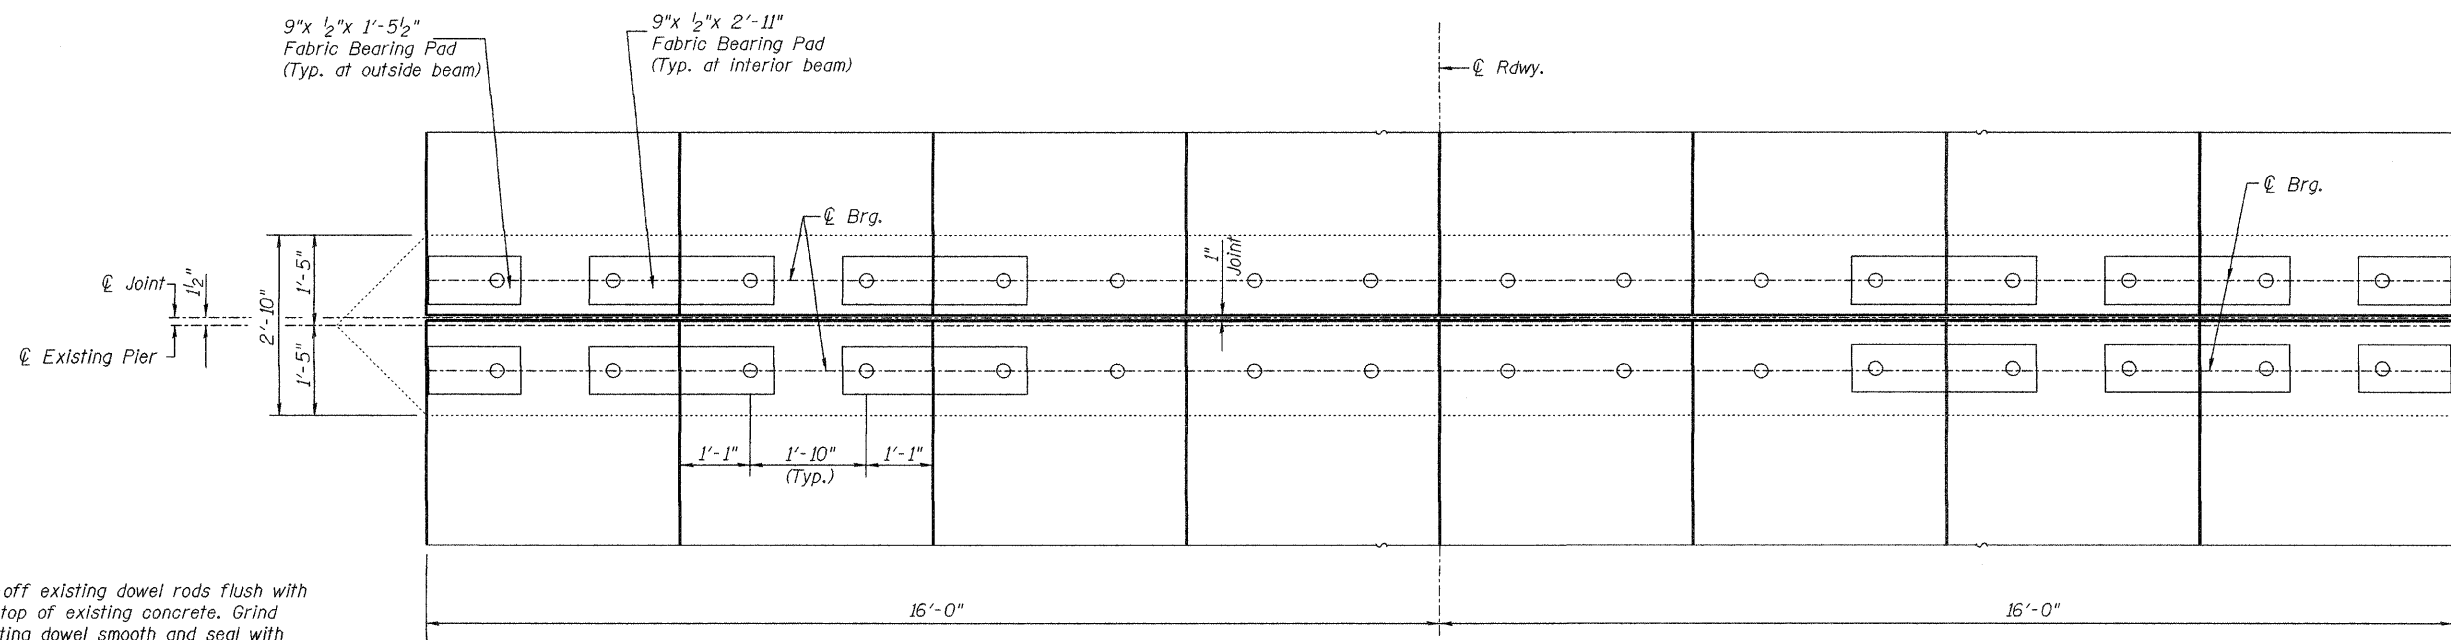


PLAN - PIER 2

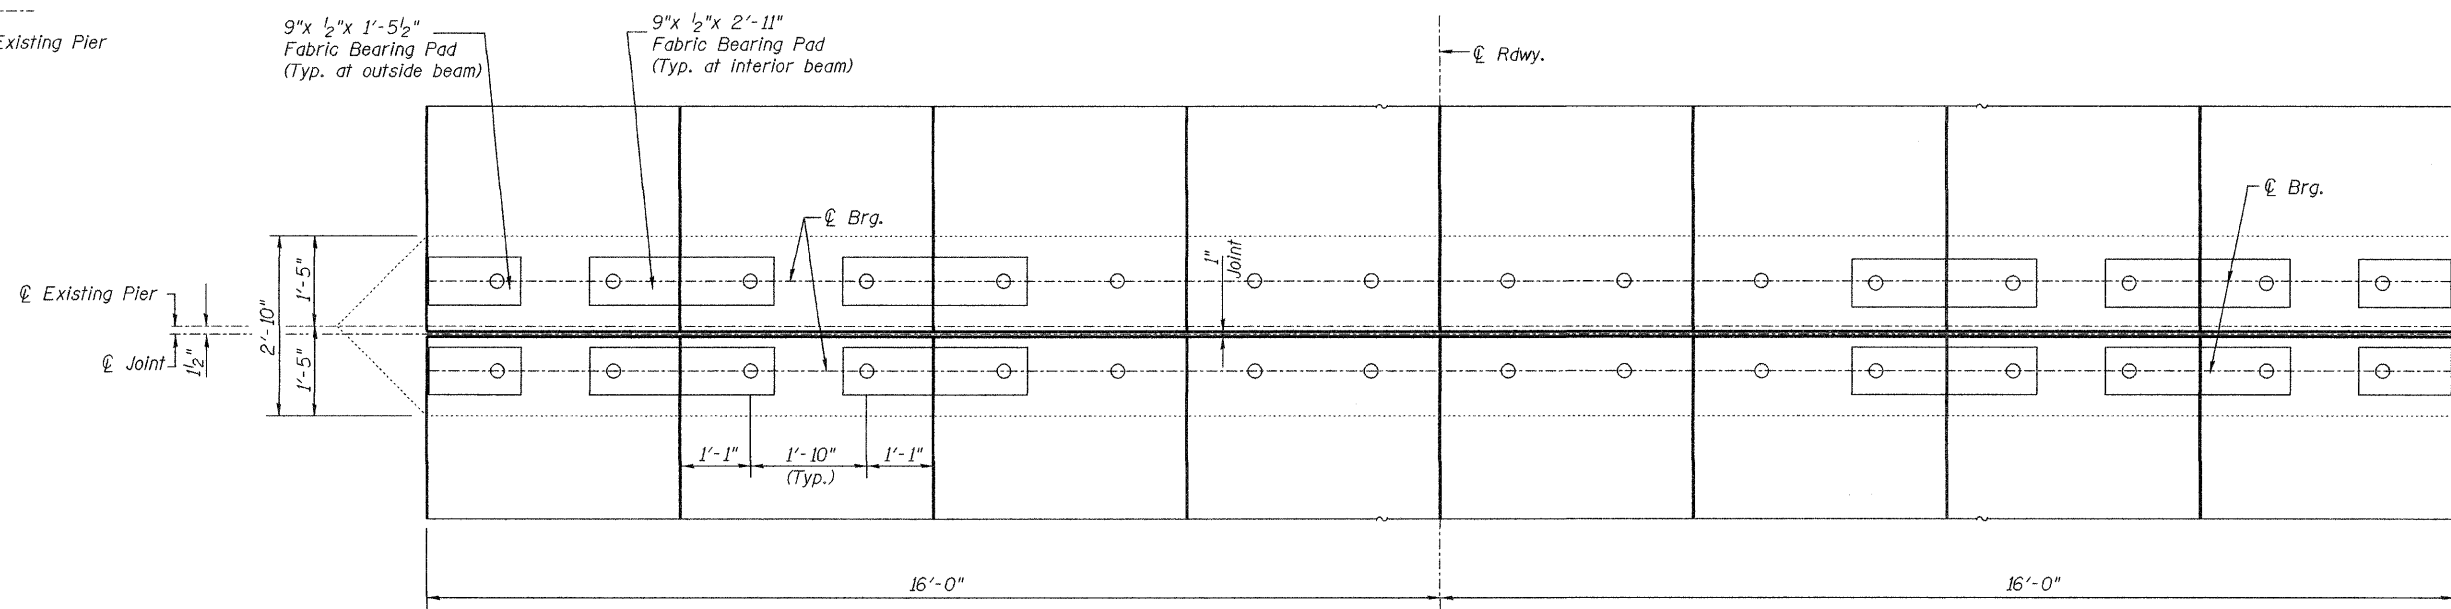

PLAN - PIER 1

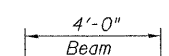

Cut-off existing dowel rods flush with the top of existing concrete. Grind existing dowel smooth and seal with epoxy. Cost shall be included with Removal of Existing Superstructure. (Typ. Each Beam)

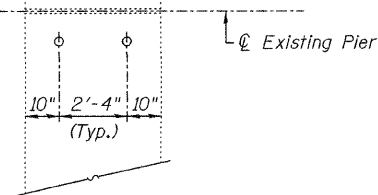

PLAN - EXISTING BEAMS AT PIERS

DESIGNED	BAN
CHECKED	JOH
DRAWN	TD
CHECKED	BAN

**PIER DETAILS**  
**FAP 22 (ILLINOIS ROUTE 78)**  
**OVER GREEN RIVER**  
**SEC. (125BR-11D)**  
**HENRY COUNTY**  
**STATION 882+67.79**  
**STR. NO. 037-0129**

HUTCHISON ENGINEERING, INC.  
 JACKSONVILLE, ILLINOIS

Rev: \_\_\_\_\_ Date: \_\_\_\_\_