



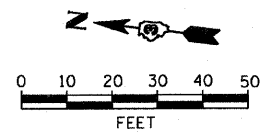

F.A.P. RTE.	SECTION	COUNTY	TOTAL SHEETS	SHEET NO.
786	(109) BR	LASALLE	351	35
STA. 83+50		TO STA. 89+00		
FED. ROAD DIST. NO.	ILLINOIS	FED. AID PROJECT		

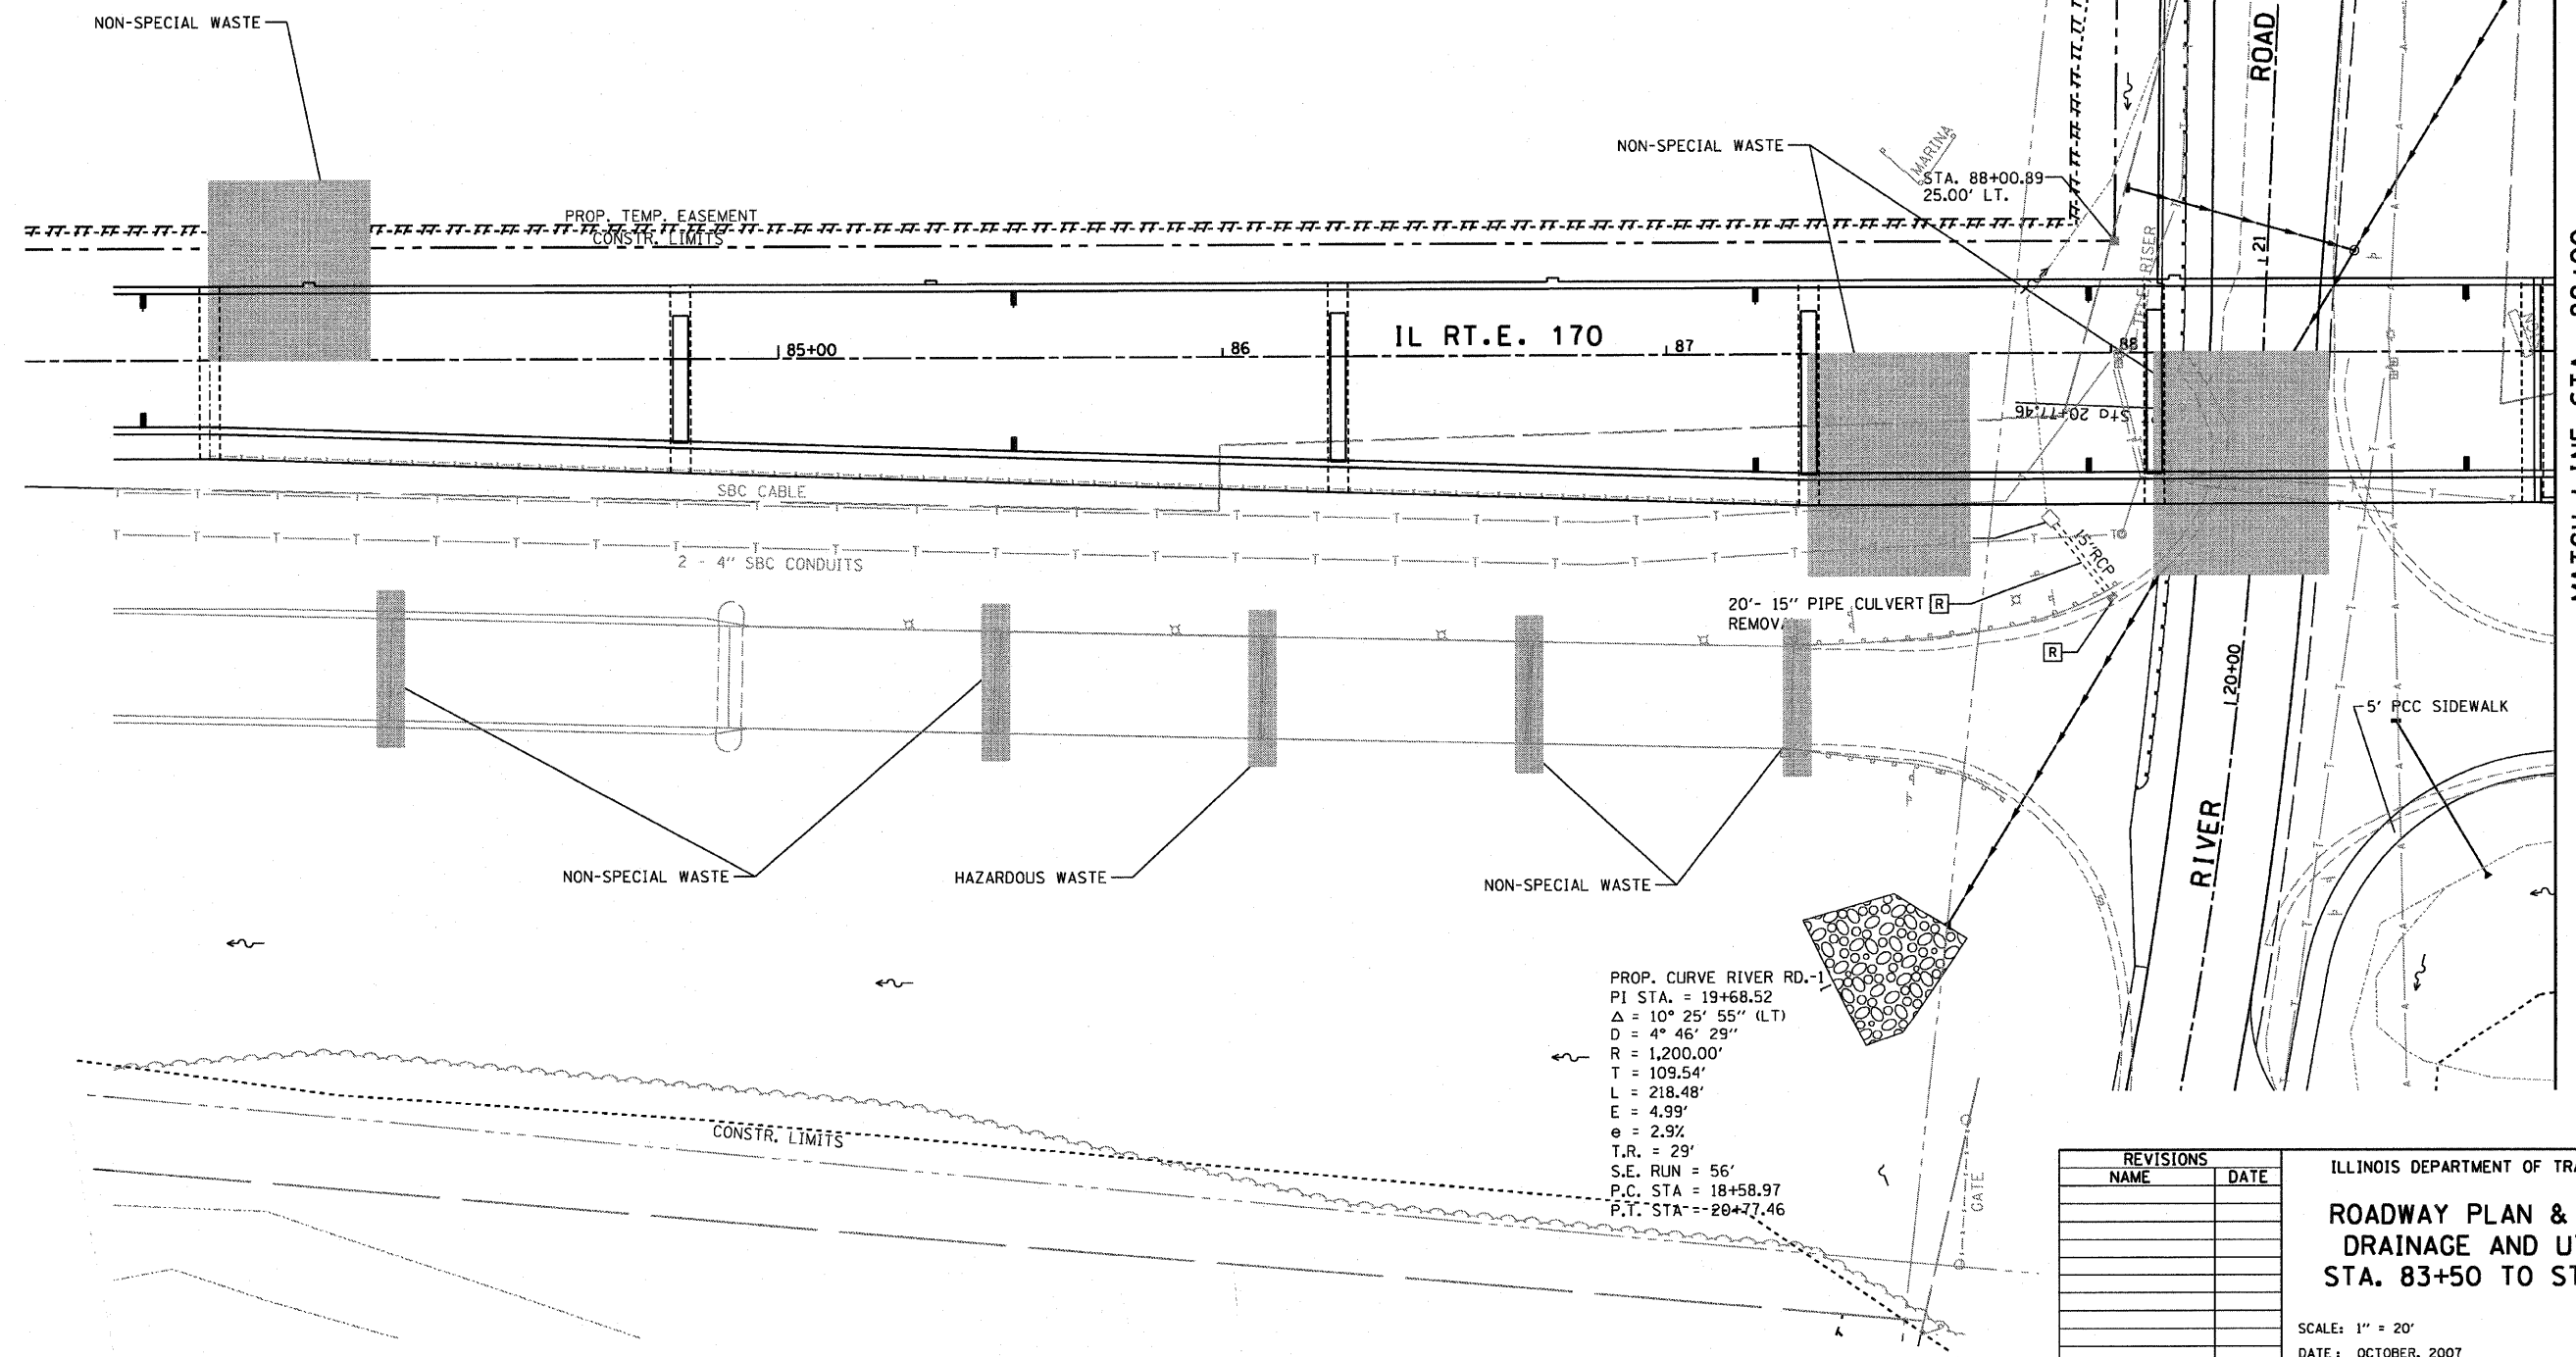

- NOTES:**
1. SEE STRUCTURE DRAWINGS FOR BRIDGE INFORMATION.
  2. SEE SPECIAL PROVISIONS FOR DETAILED INFORMATION ON CONTAMINATED MATERIALS SITES.



REVISIONS	
NAME	DATE

ILLINOIS DEPARTMENT OF TRANSPORTATION  
**ROADWAY PLAN & PROFILE,  
 DRAINAGE AND UTILITIES  
 STA. 83+50 TO STA. 89+00**

SCALE: 1" = 20'  
 DATE: OCTOBER, 2007  
 DRAWN BY: CJO  
 CHECKED BY: JCL

PLOT DATE = 10/17/2007  
 PLOT NAME = 8350.PLT  
 PLOT SCALE = 8350.PLT  
 USER NAME = PROJECT