



F.A.P. RTE.	SECTION	COUNTY	TOTAL SHEETS	SHEET NO.
786	(109) BR	LASALLE	351	36
STA. 83+50		TO STA. 89+00		
FED. ROAD DIST. NO.		ILLINOIS FED. AID PROJECT		

SCALE: HORIZ. 1" = 20'  
VERT. 1" = 5'


IL RT.E. 170

VPI STA. 79+04.42  
ELEVATION 557.40

PLAN	SURVEYED	BY	DATE
NO.	NO.		
NOTE BOOK	PLOTTED		
	BY		
	CHECKED		
	BY		
	DATE		

PROFILE	SURVEYED	BY	DATE
NO.	NO.		
NOTE BOOK	PLOTTED		
	BY		
	CHECKED		
	BY		
	DATE		

PLOT DATE = 10/14/2007  
FILE NAME = #FILE#  
PLOT SCALE = #SCALE#  
USER NAME = #project

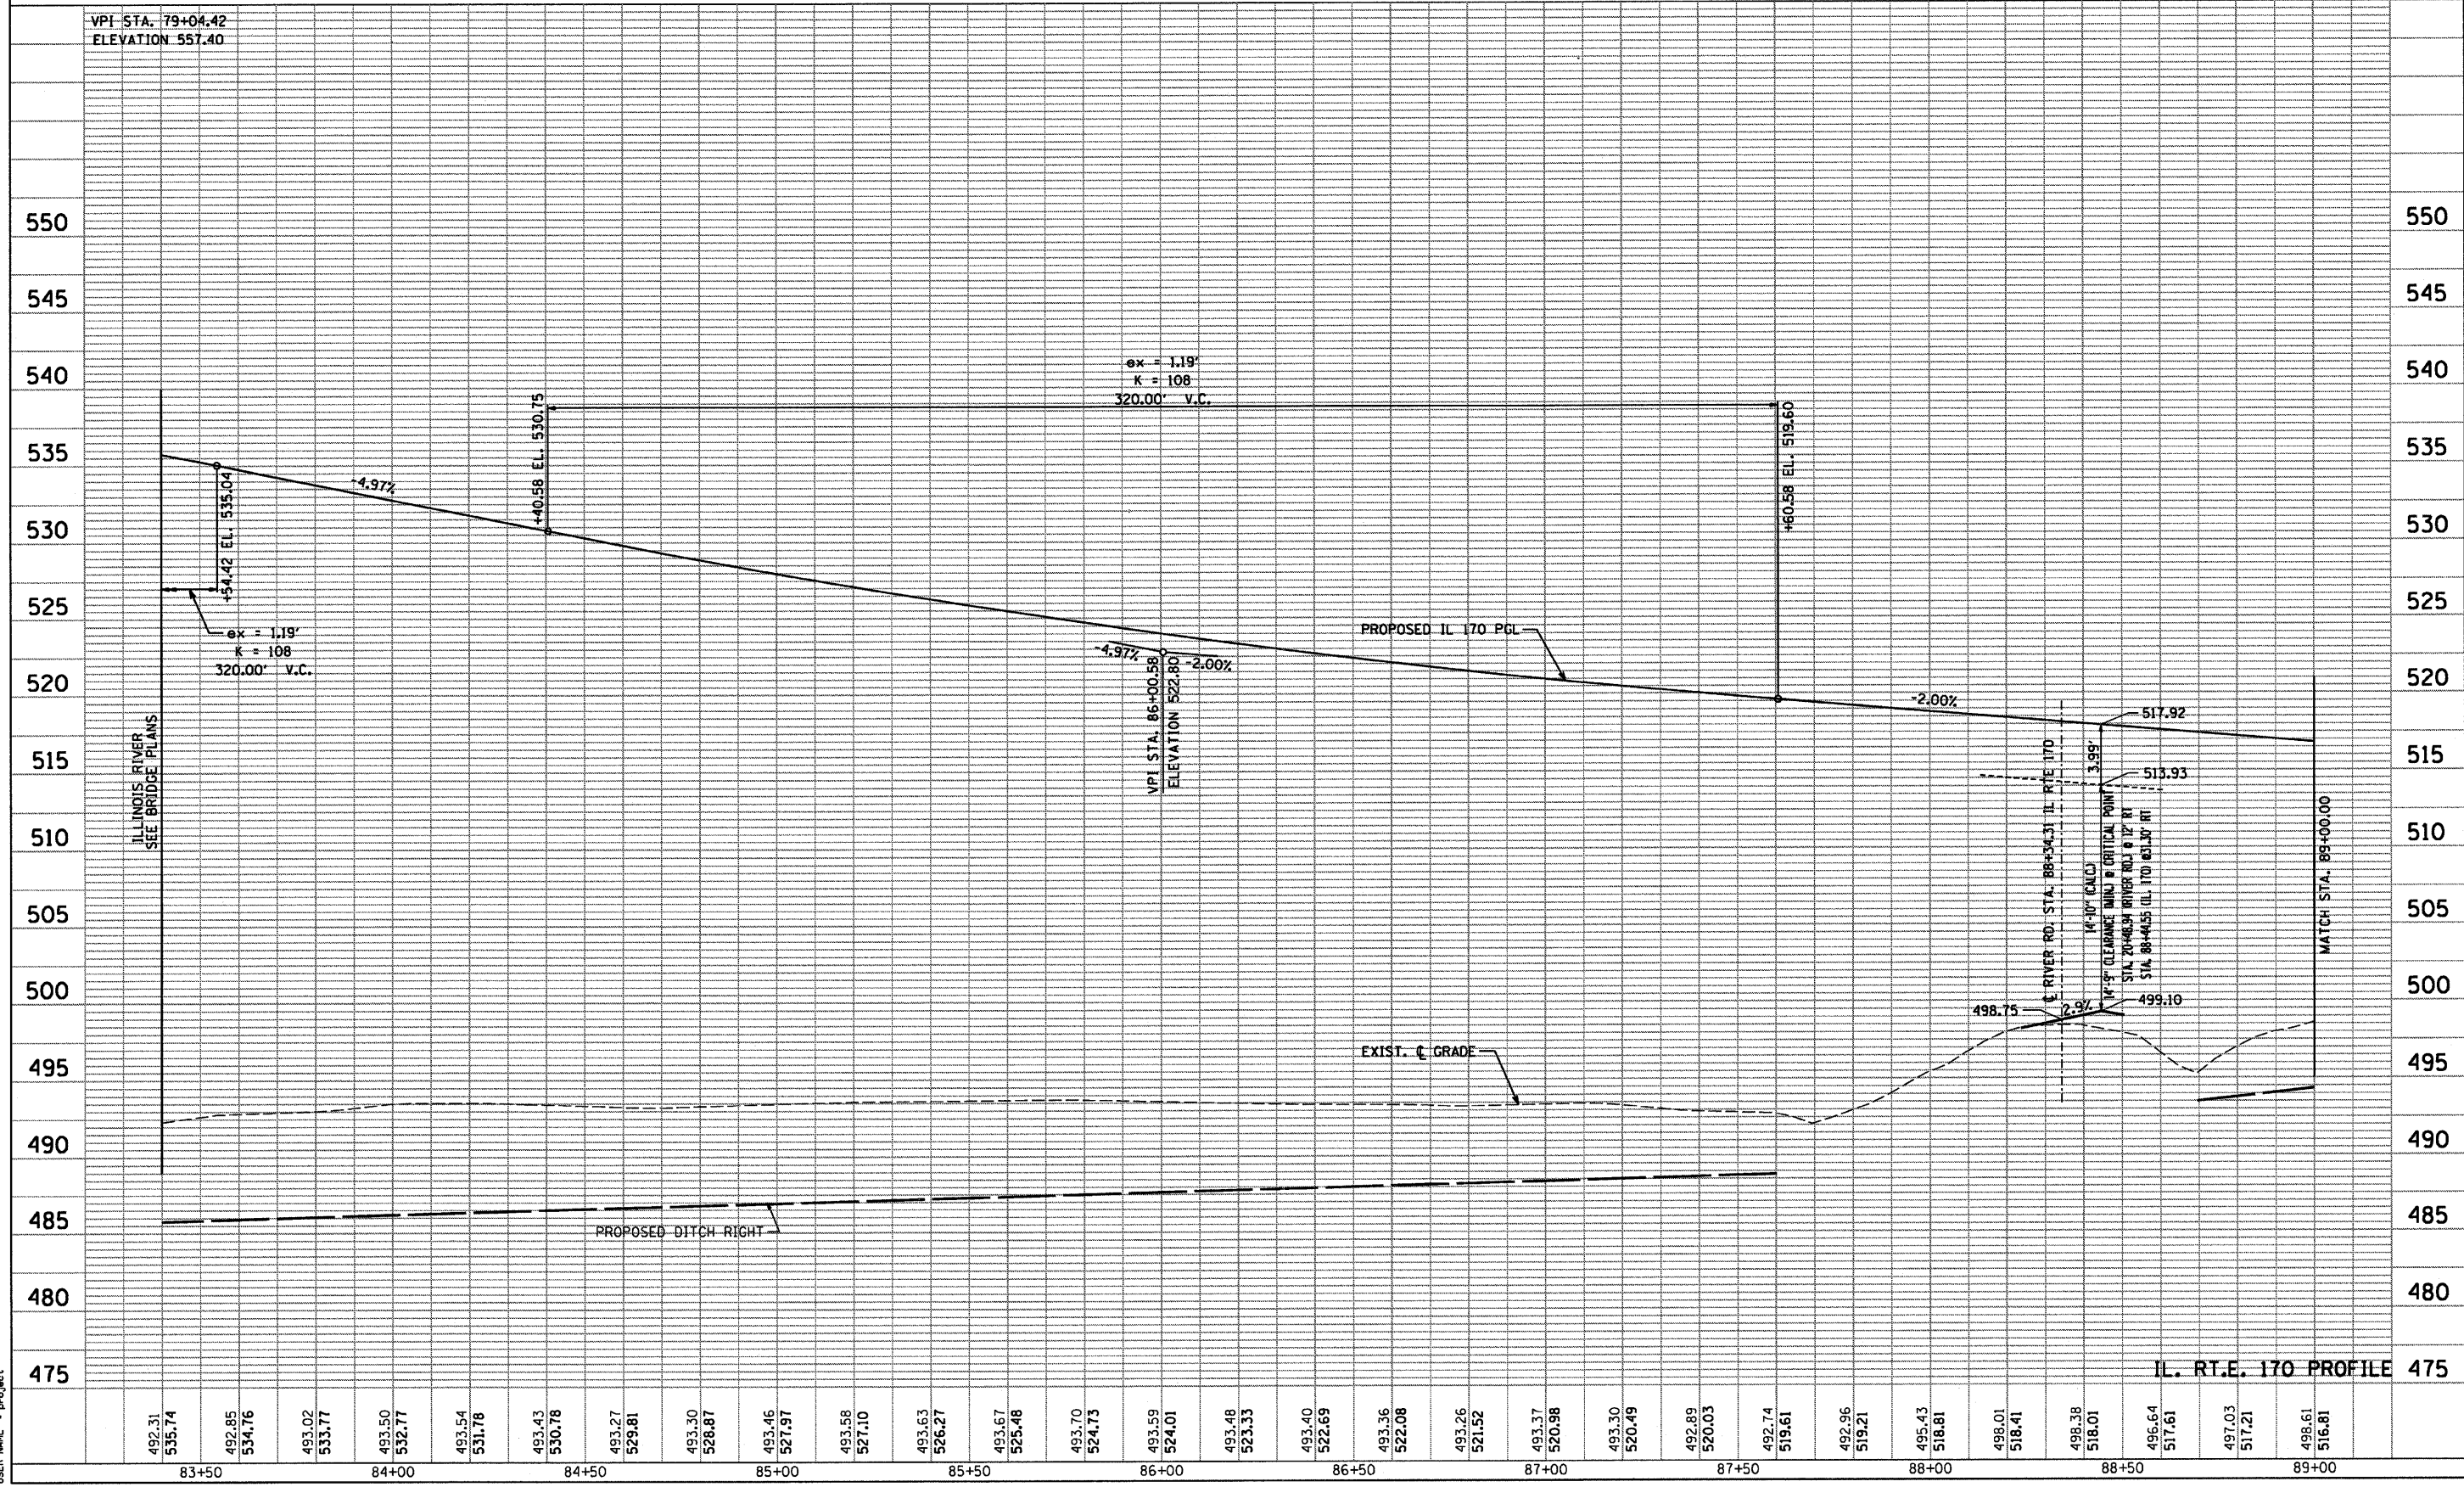

IL RT.E. 170 PROFILE