



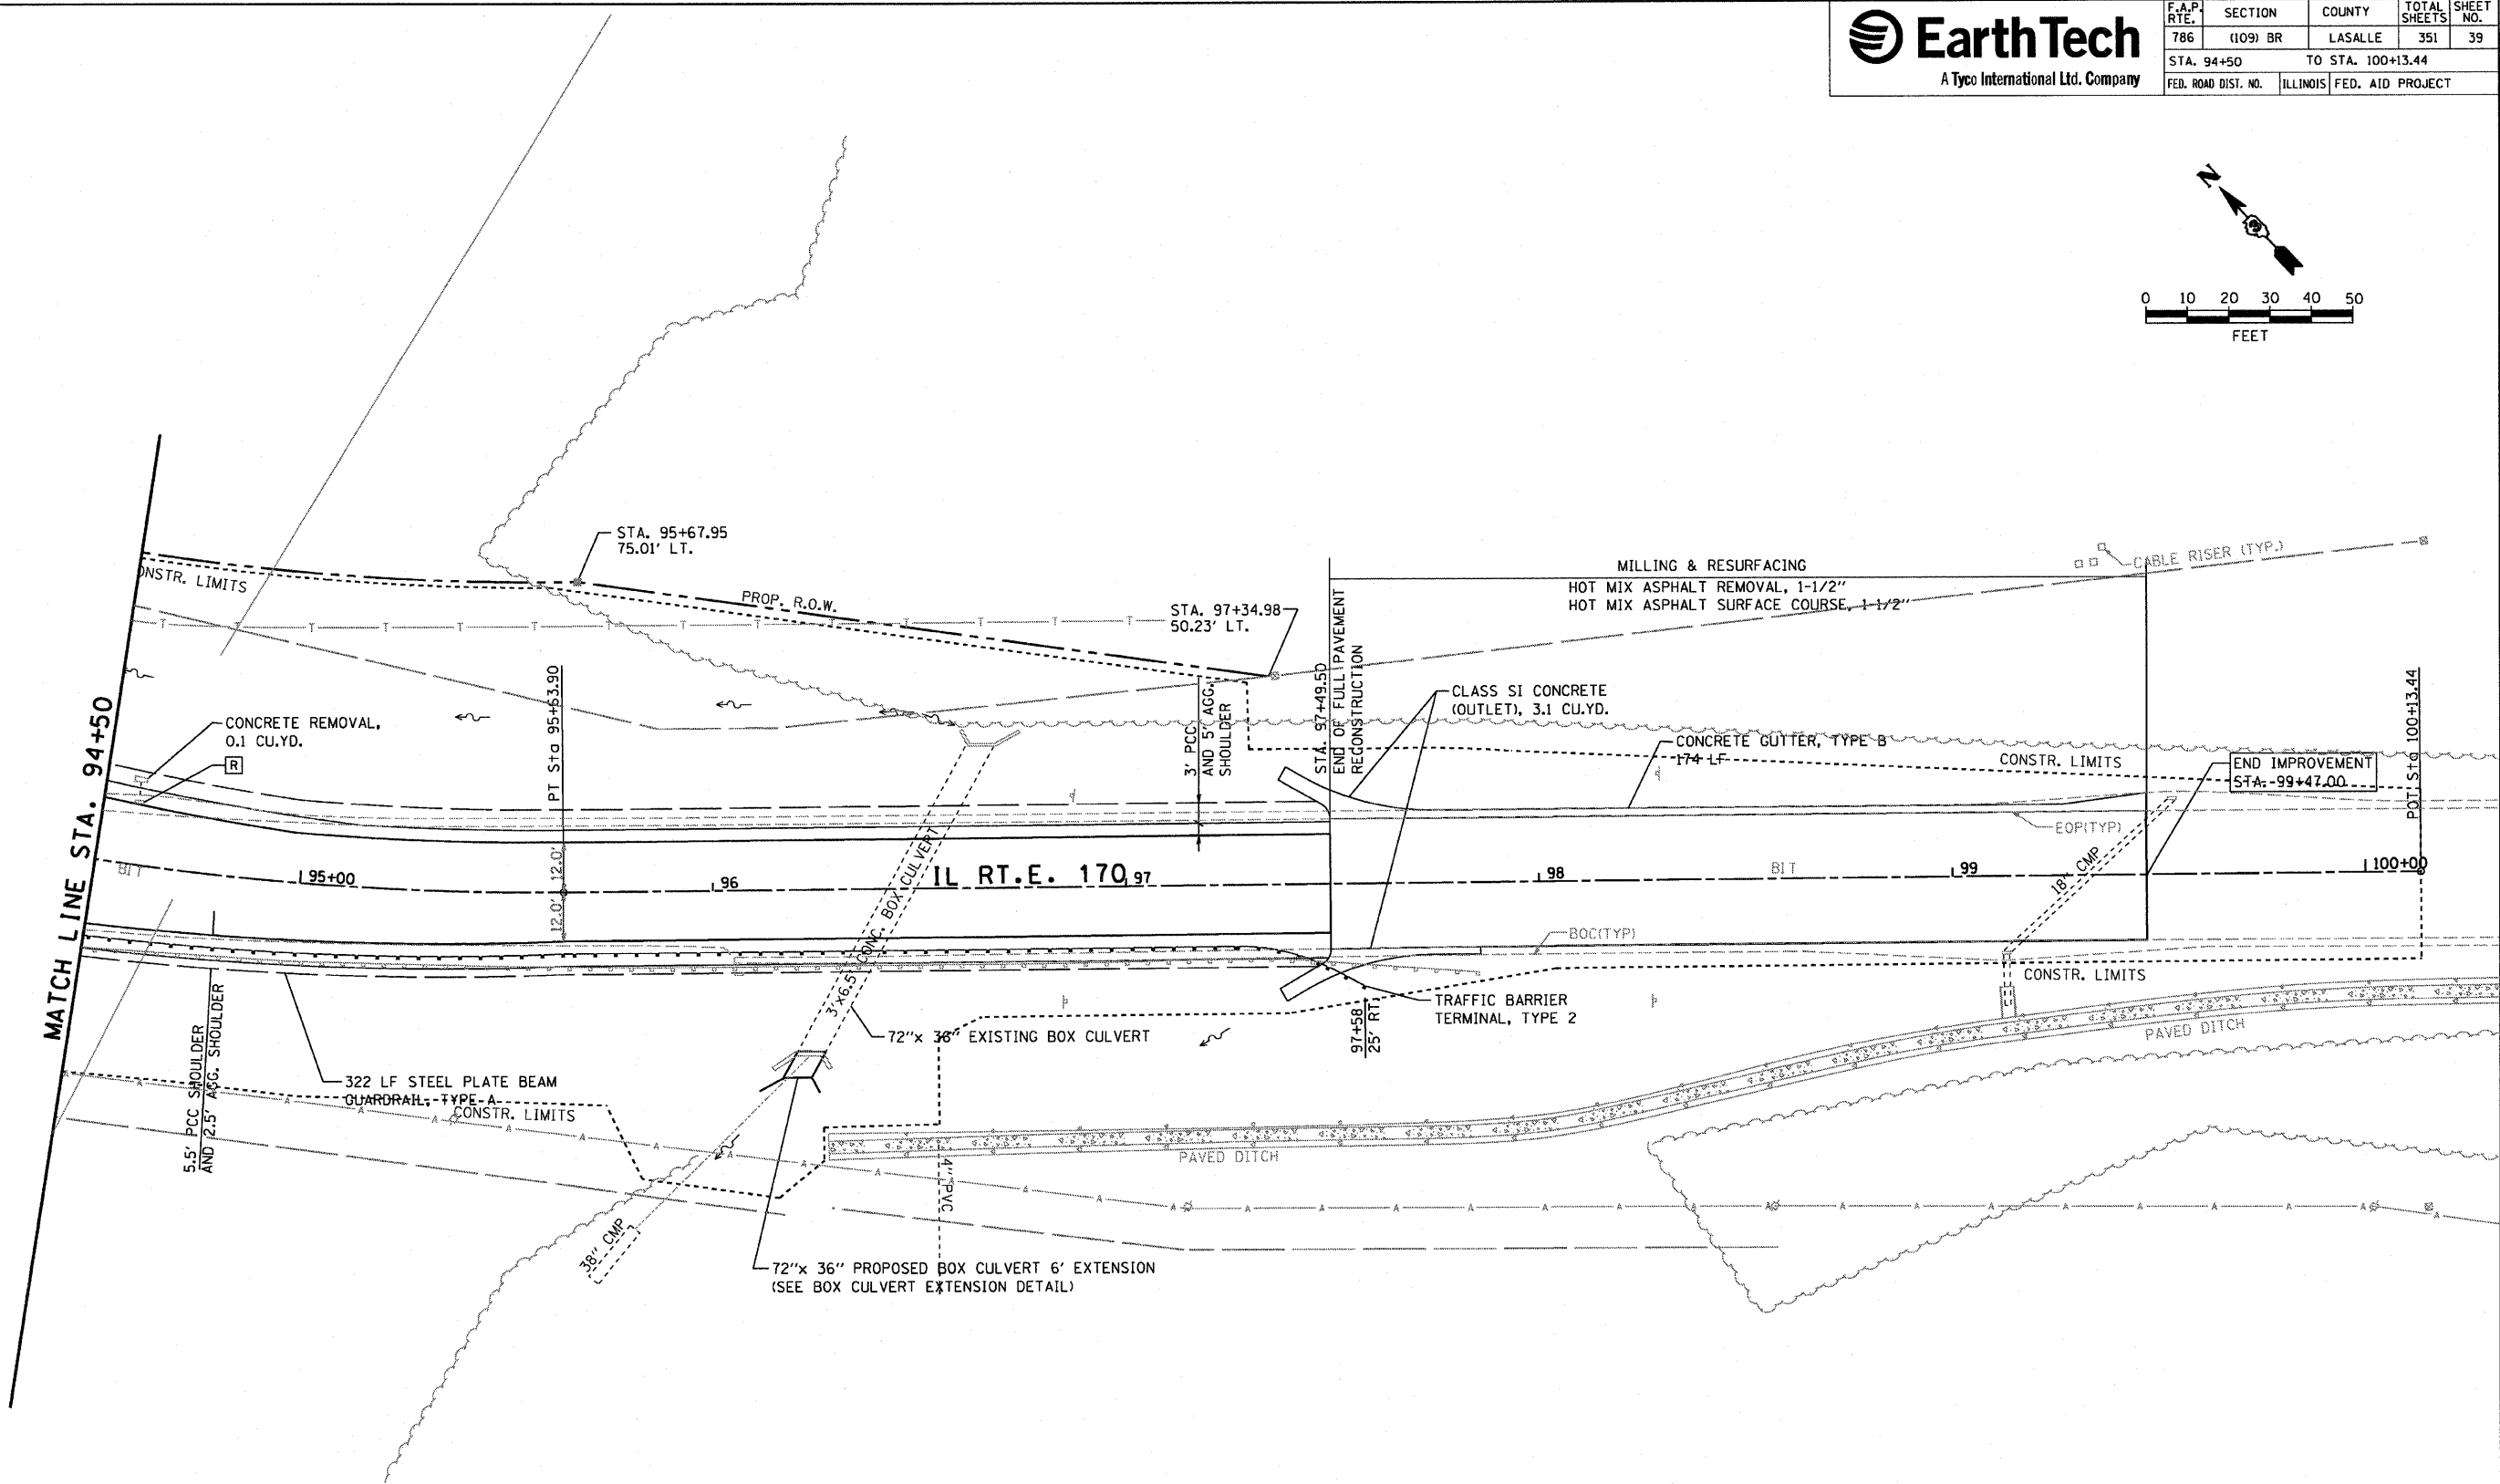

F.A.P. RTE.	SECTION	COUNTY	TOTAL SHEETS	SHEET NO.
786	(109) BR	LASALLE	351	39
STA. 94+50		TO STA. 100+13.44		
FED. ROAD DIST. NO.	ILLINOIS	FED. AID PROJECT		

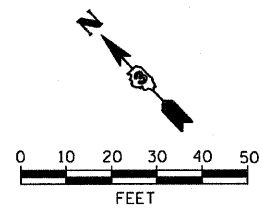

PLOT DATE = 10/11/2007
 PLOT SCALE = 1/4" = 20'
 USER NAME = Project

NOTE: FOR PROFILE SEE SHEET

REVISIONS	
NAME	DATE

ILLINOIS DEPARTMENT OF TRANSPORTATION
**ROADWAY PLAN & PROFILE,
 DRAINAGE AND UTILITIES**
STA. 94+50 TO STA. 100+13.44
 SCALE: 1" = 20'
 DATE: OCTOBER, 2007
 DRAWN BY: CJO
 CHECKED BY: JCL