



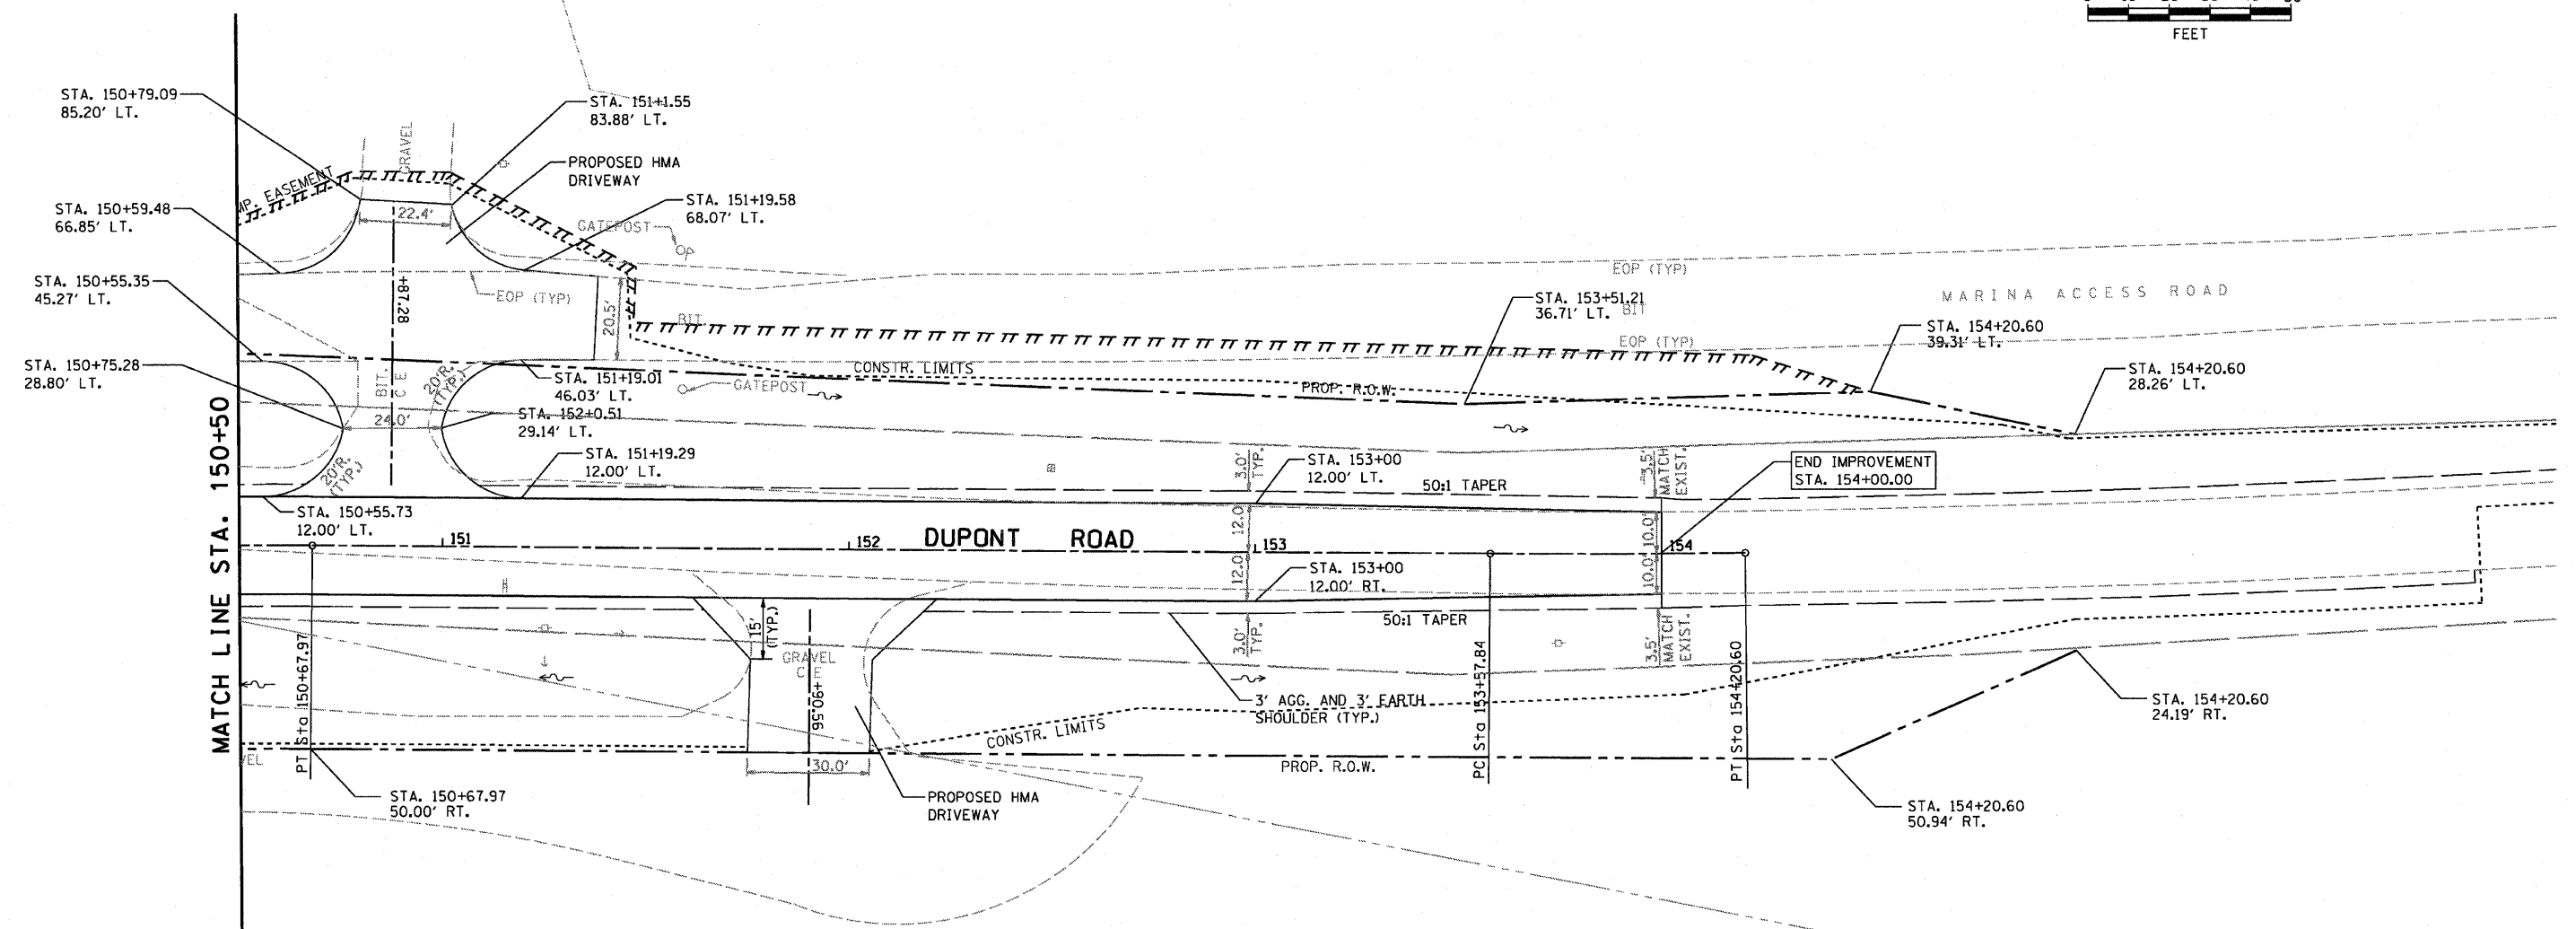

F.A.P. RTE.	SECTION	COUNTY	TOTAL SHEETS	SHEET NO.
786	(109) BR	LASALLE	351	45
STA. 150+50		TO STA. 156+00		
FED. ROAD DIST. NO.		ILLINOIS	FED. AID PROJECT	

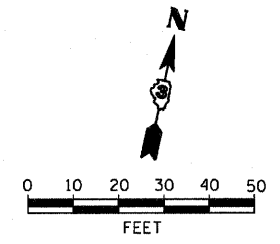

PROP. CURVE DUPONT RD.-3  
 P.I. STA. = 153+89.22  
 $\Delta = 1^\circ 01' 38''$  (LT)  
 $D = 1^\circ 38' 13''$   
 $R = 3,500.00'$   
 $T = 31.38'$   
 $L = 62.76'$   
 $E = 0.14'$   
 $e = N/C$   
 P.C. STA = 153+57.84  
 P.T. STA = 154+20.60

PLOT DATE = 10/17/2007  
 PLOT SCALE = 8000:1  
 USER NAME = PROJECT

REVISIONS	
NAME	DATE

ILLINOIS DEPARTMENT OF TRANSPORTATION  
**ROADWAY PLAN & PROFILE,  
 DRAINAGE AND UTILITIES  
 STA. 150+50 TO STA. 156+00**

SCALE: 1" = 20'  
 DATE: OCTOBER, 2007  
 DRAWN BY: CJO  
 CHECKED BY: JCL