



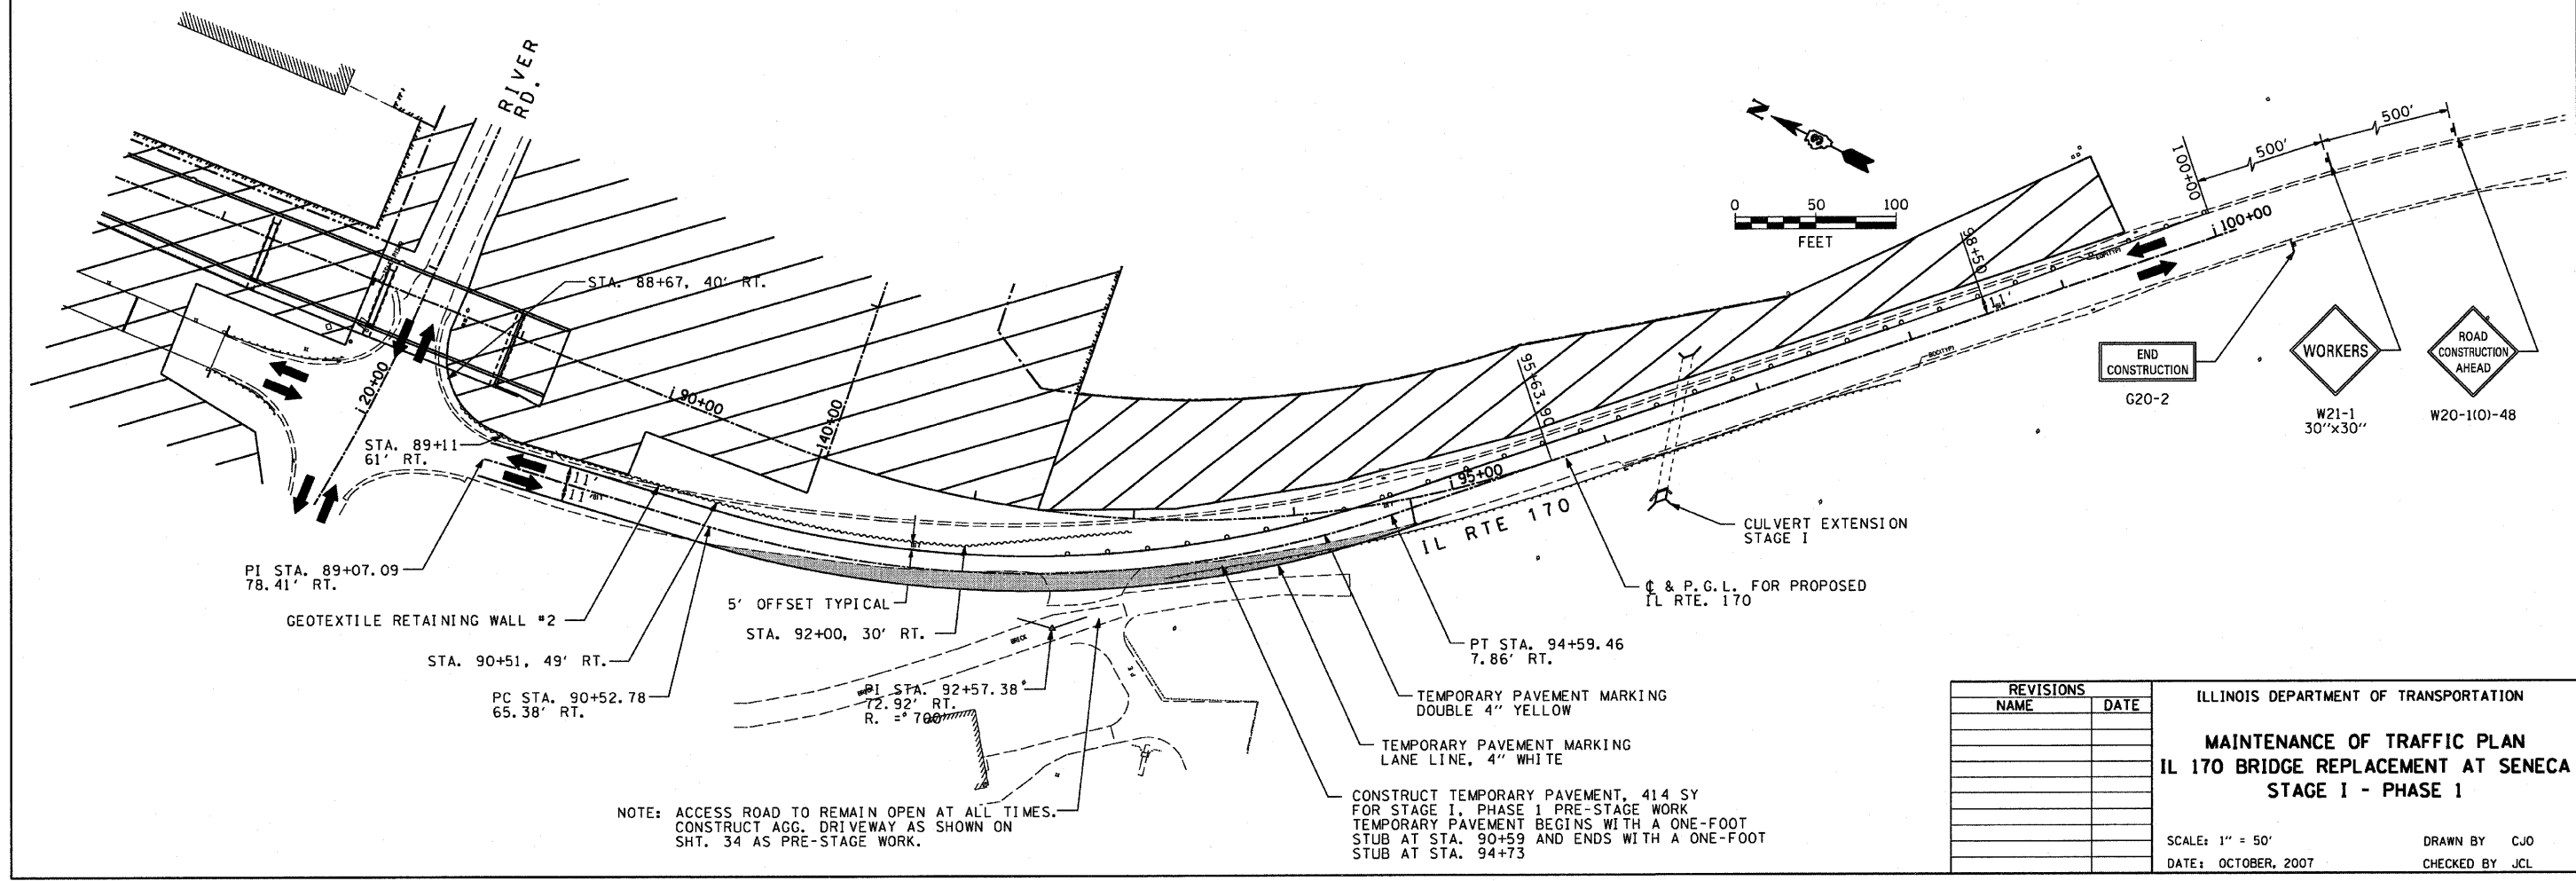

F.A.P. RTE.	SECTION	COUNTY	TOTAL SHEETS	SHEET NO.
786	(109) BR	LASALLE	351	53
STA. 61+50		TO STA. 100+00		
FED. ROAD DIST. NO.		ILLINOIS FED. AID PROJECT		

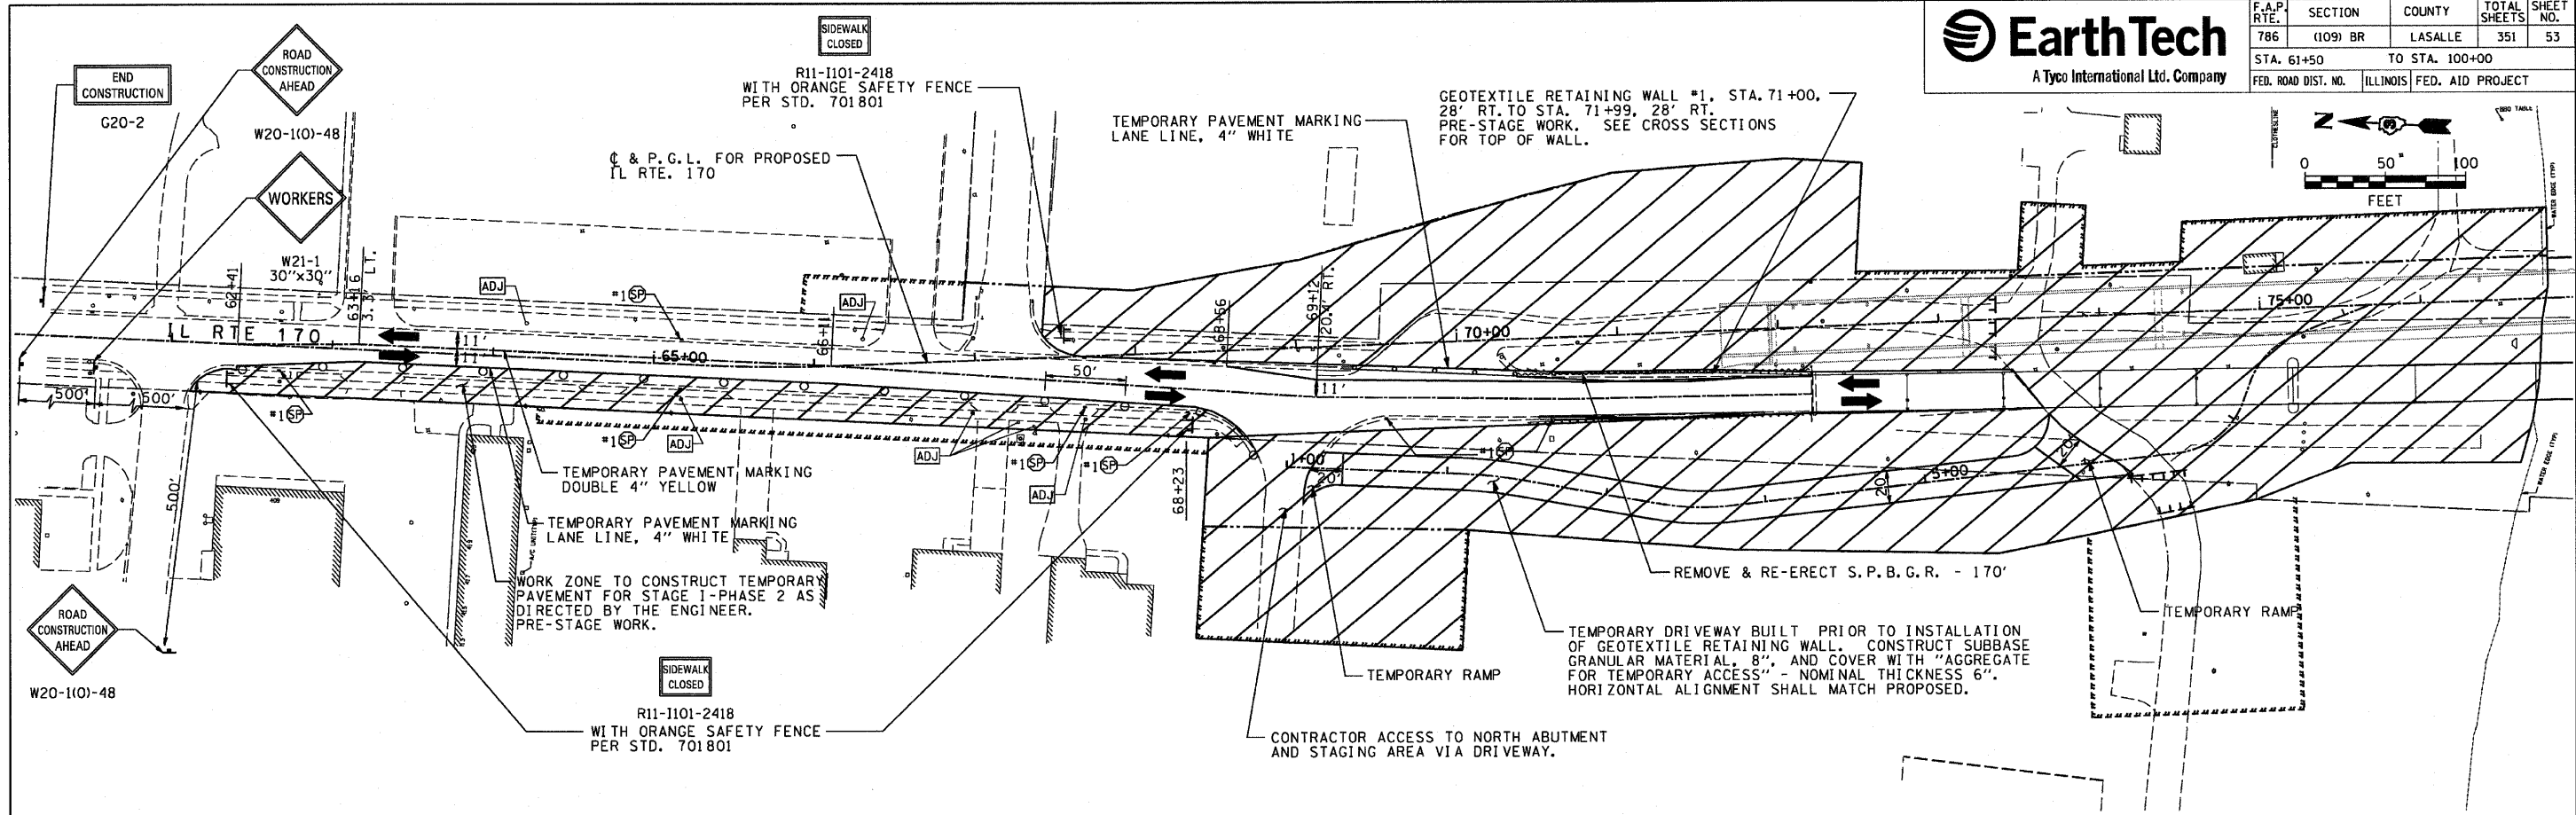

PLOT DATE = 10/14/2007
 PLOT SCALE = 1"=50'
 USER NAME = PROJECT

NOTE: ACCESS ROAD TO REMAIN OPEN AT ALL TIMES.
 CONSTRUCT AGG. DRIVEWAY AS SHOWN ON
 SHT. 34 AS PRE-STAGE WORK.

REVISIONS	
NAME	DATE

ILLINOIS DEPARTMENT OF TRANSPORTATION
MAINTENANCE OF TRAFFIC PLAN
IL 170 BRIDGE REPLACEMENT AT SENECA
STAGE I - PHASE I
 SCALE: 1" = 50'
 DATE: OCTOBER, 2007
 DRAWN BY: CJO
 CHECKED BY: JCL