


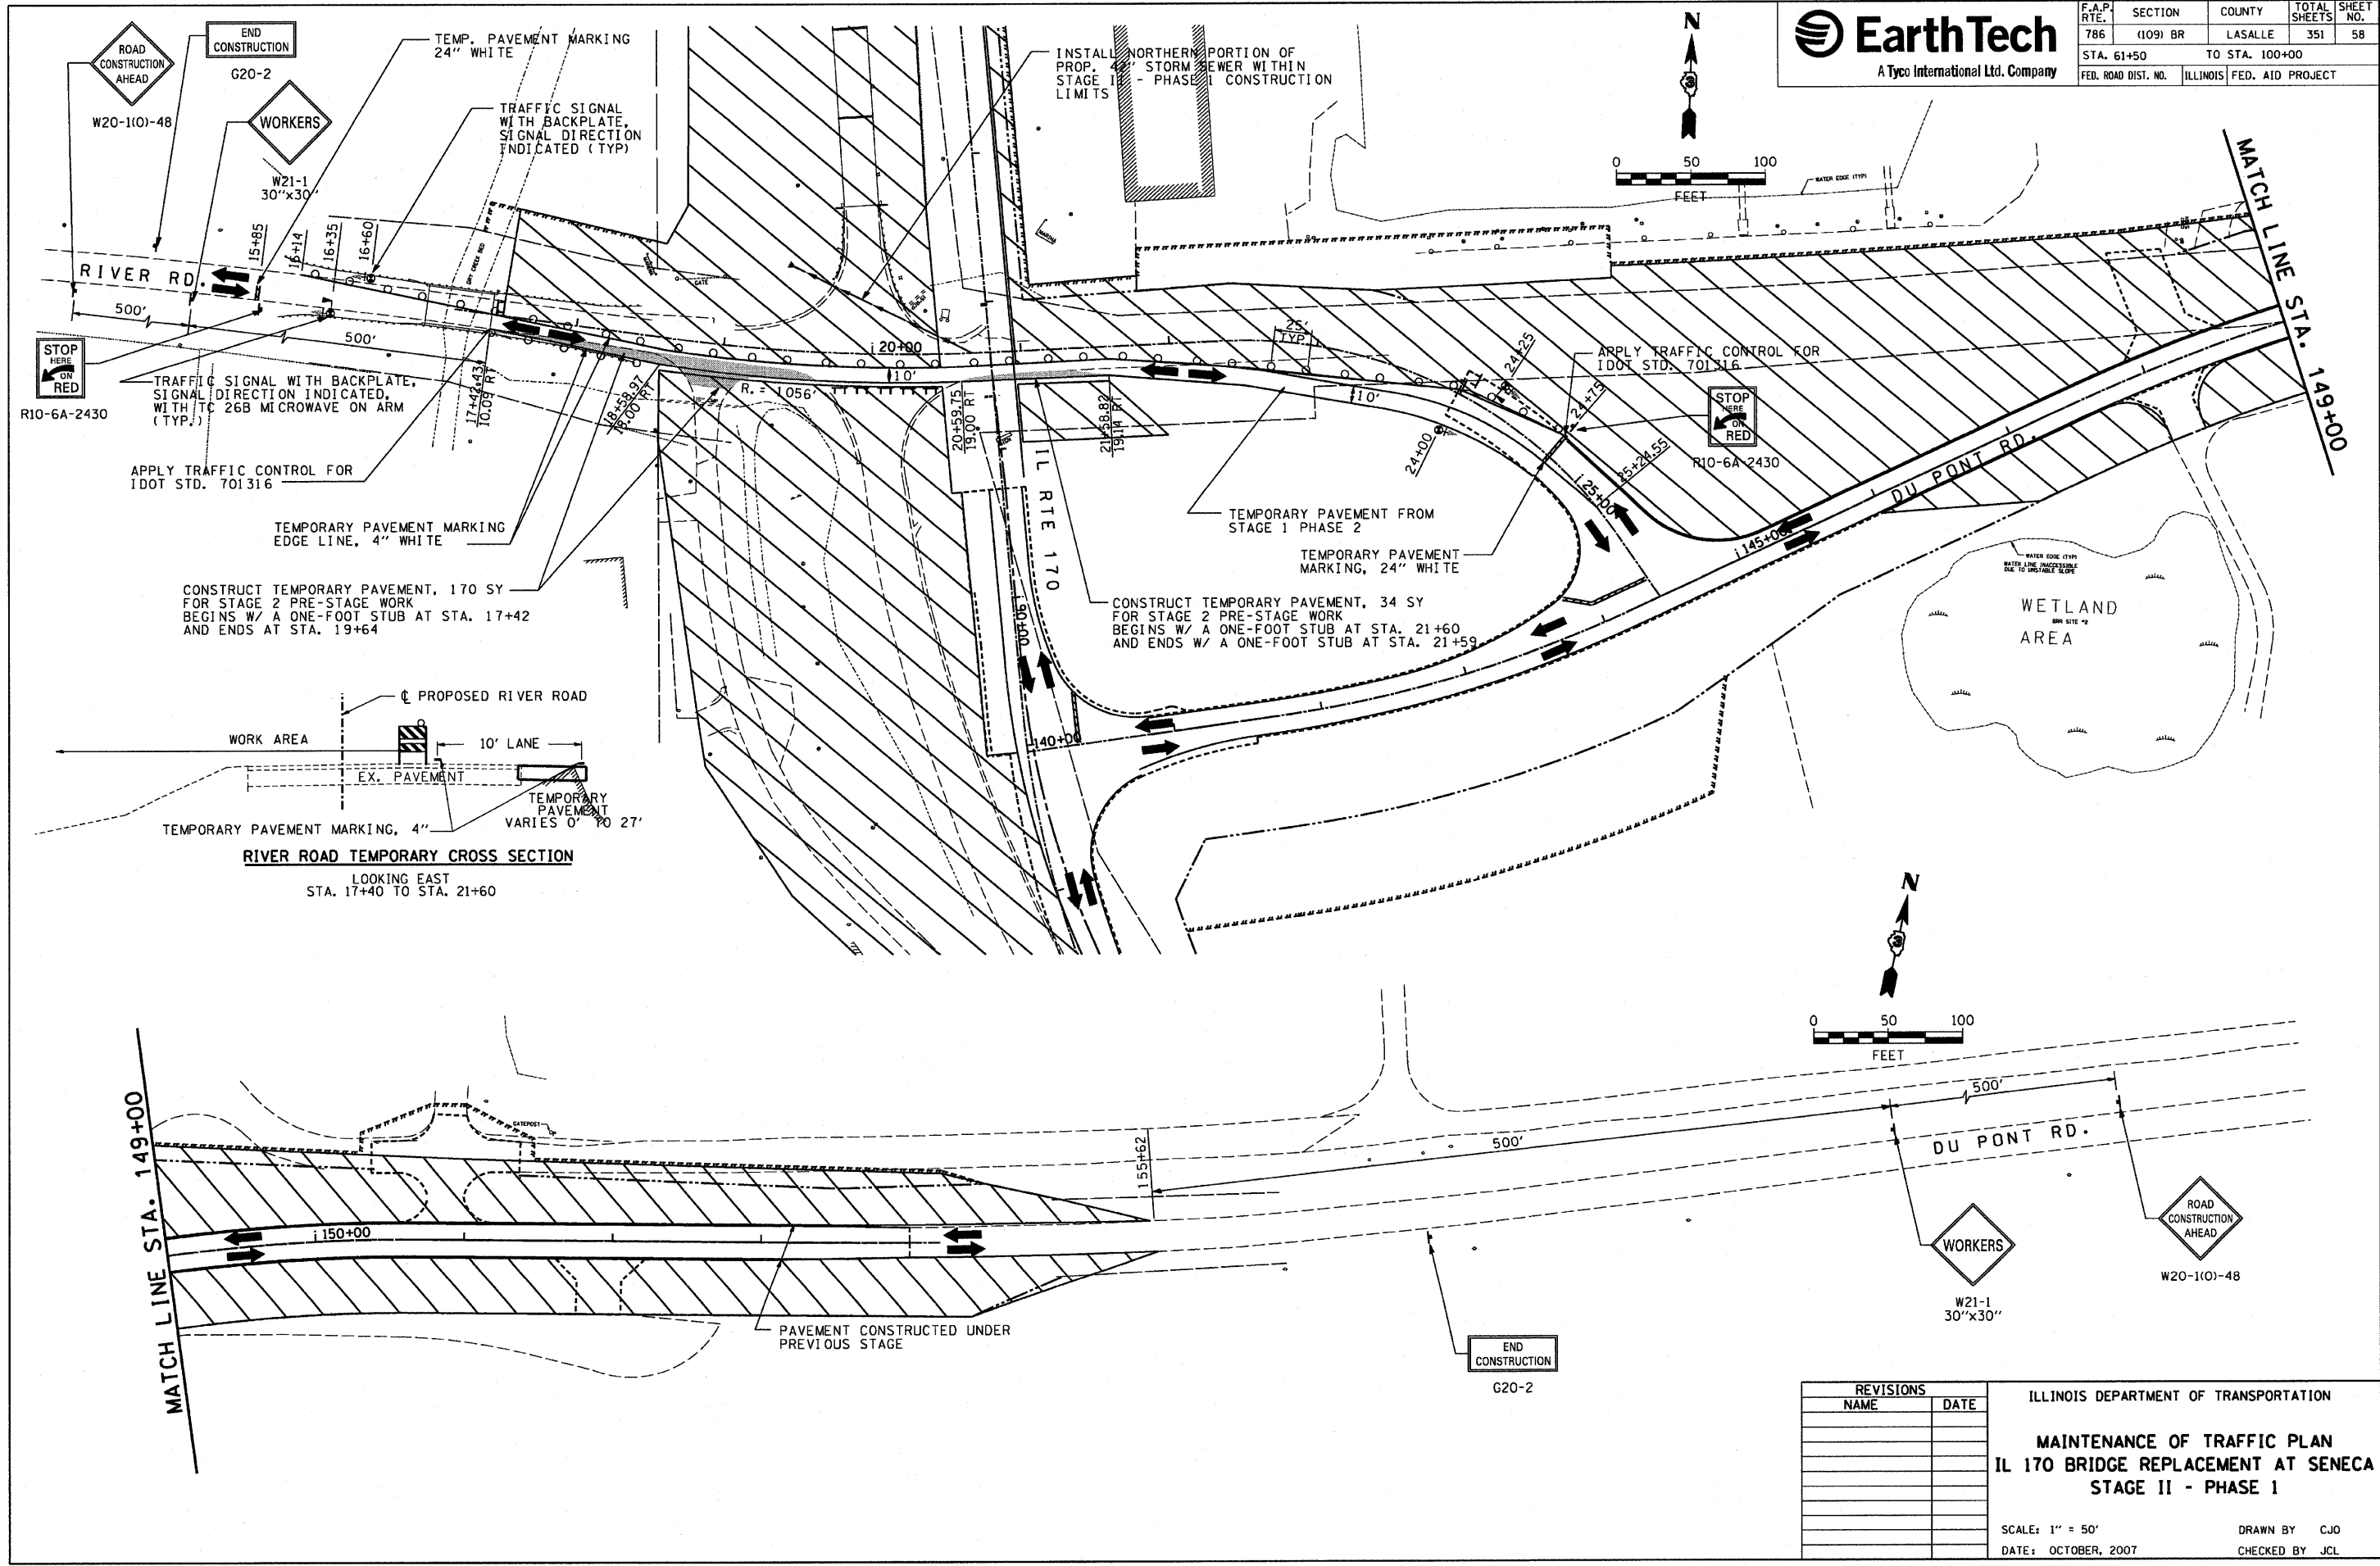

F.A.P. RTE.	SECTION	COUNTY	TOTAL SHEETS	SHEET NO.
786	(109) BR	LASALLE	351	58
STA. 61+50		TO STA. 100+00		
FED. ROAD DIST. NO.		ILLINOIS FED. AID PROJECT		



PLOT DATE = 10/11/2007  
 PLOT FILE = 101110.DWG  
 PLOT SCALE = 8/32  
 USER NAME = project

REVISIONS	
NAME	DATE

ILLINOIS DEPARTMENT OF TRANSPORTATION

**MAINTENANCE OF TRAFFIC PLAN  
 IL 170 BRIDGE REPLACEMENT AT SENECA  
 STAGE II - PHASE I**

SCALE: 1" = 50'  
 DATE: OCTOBER, 2007

DRAWN BY: CJO  
 CHECKED BY: JCL