


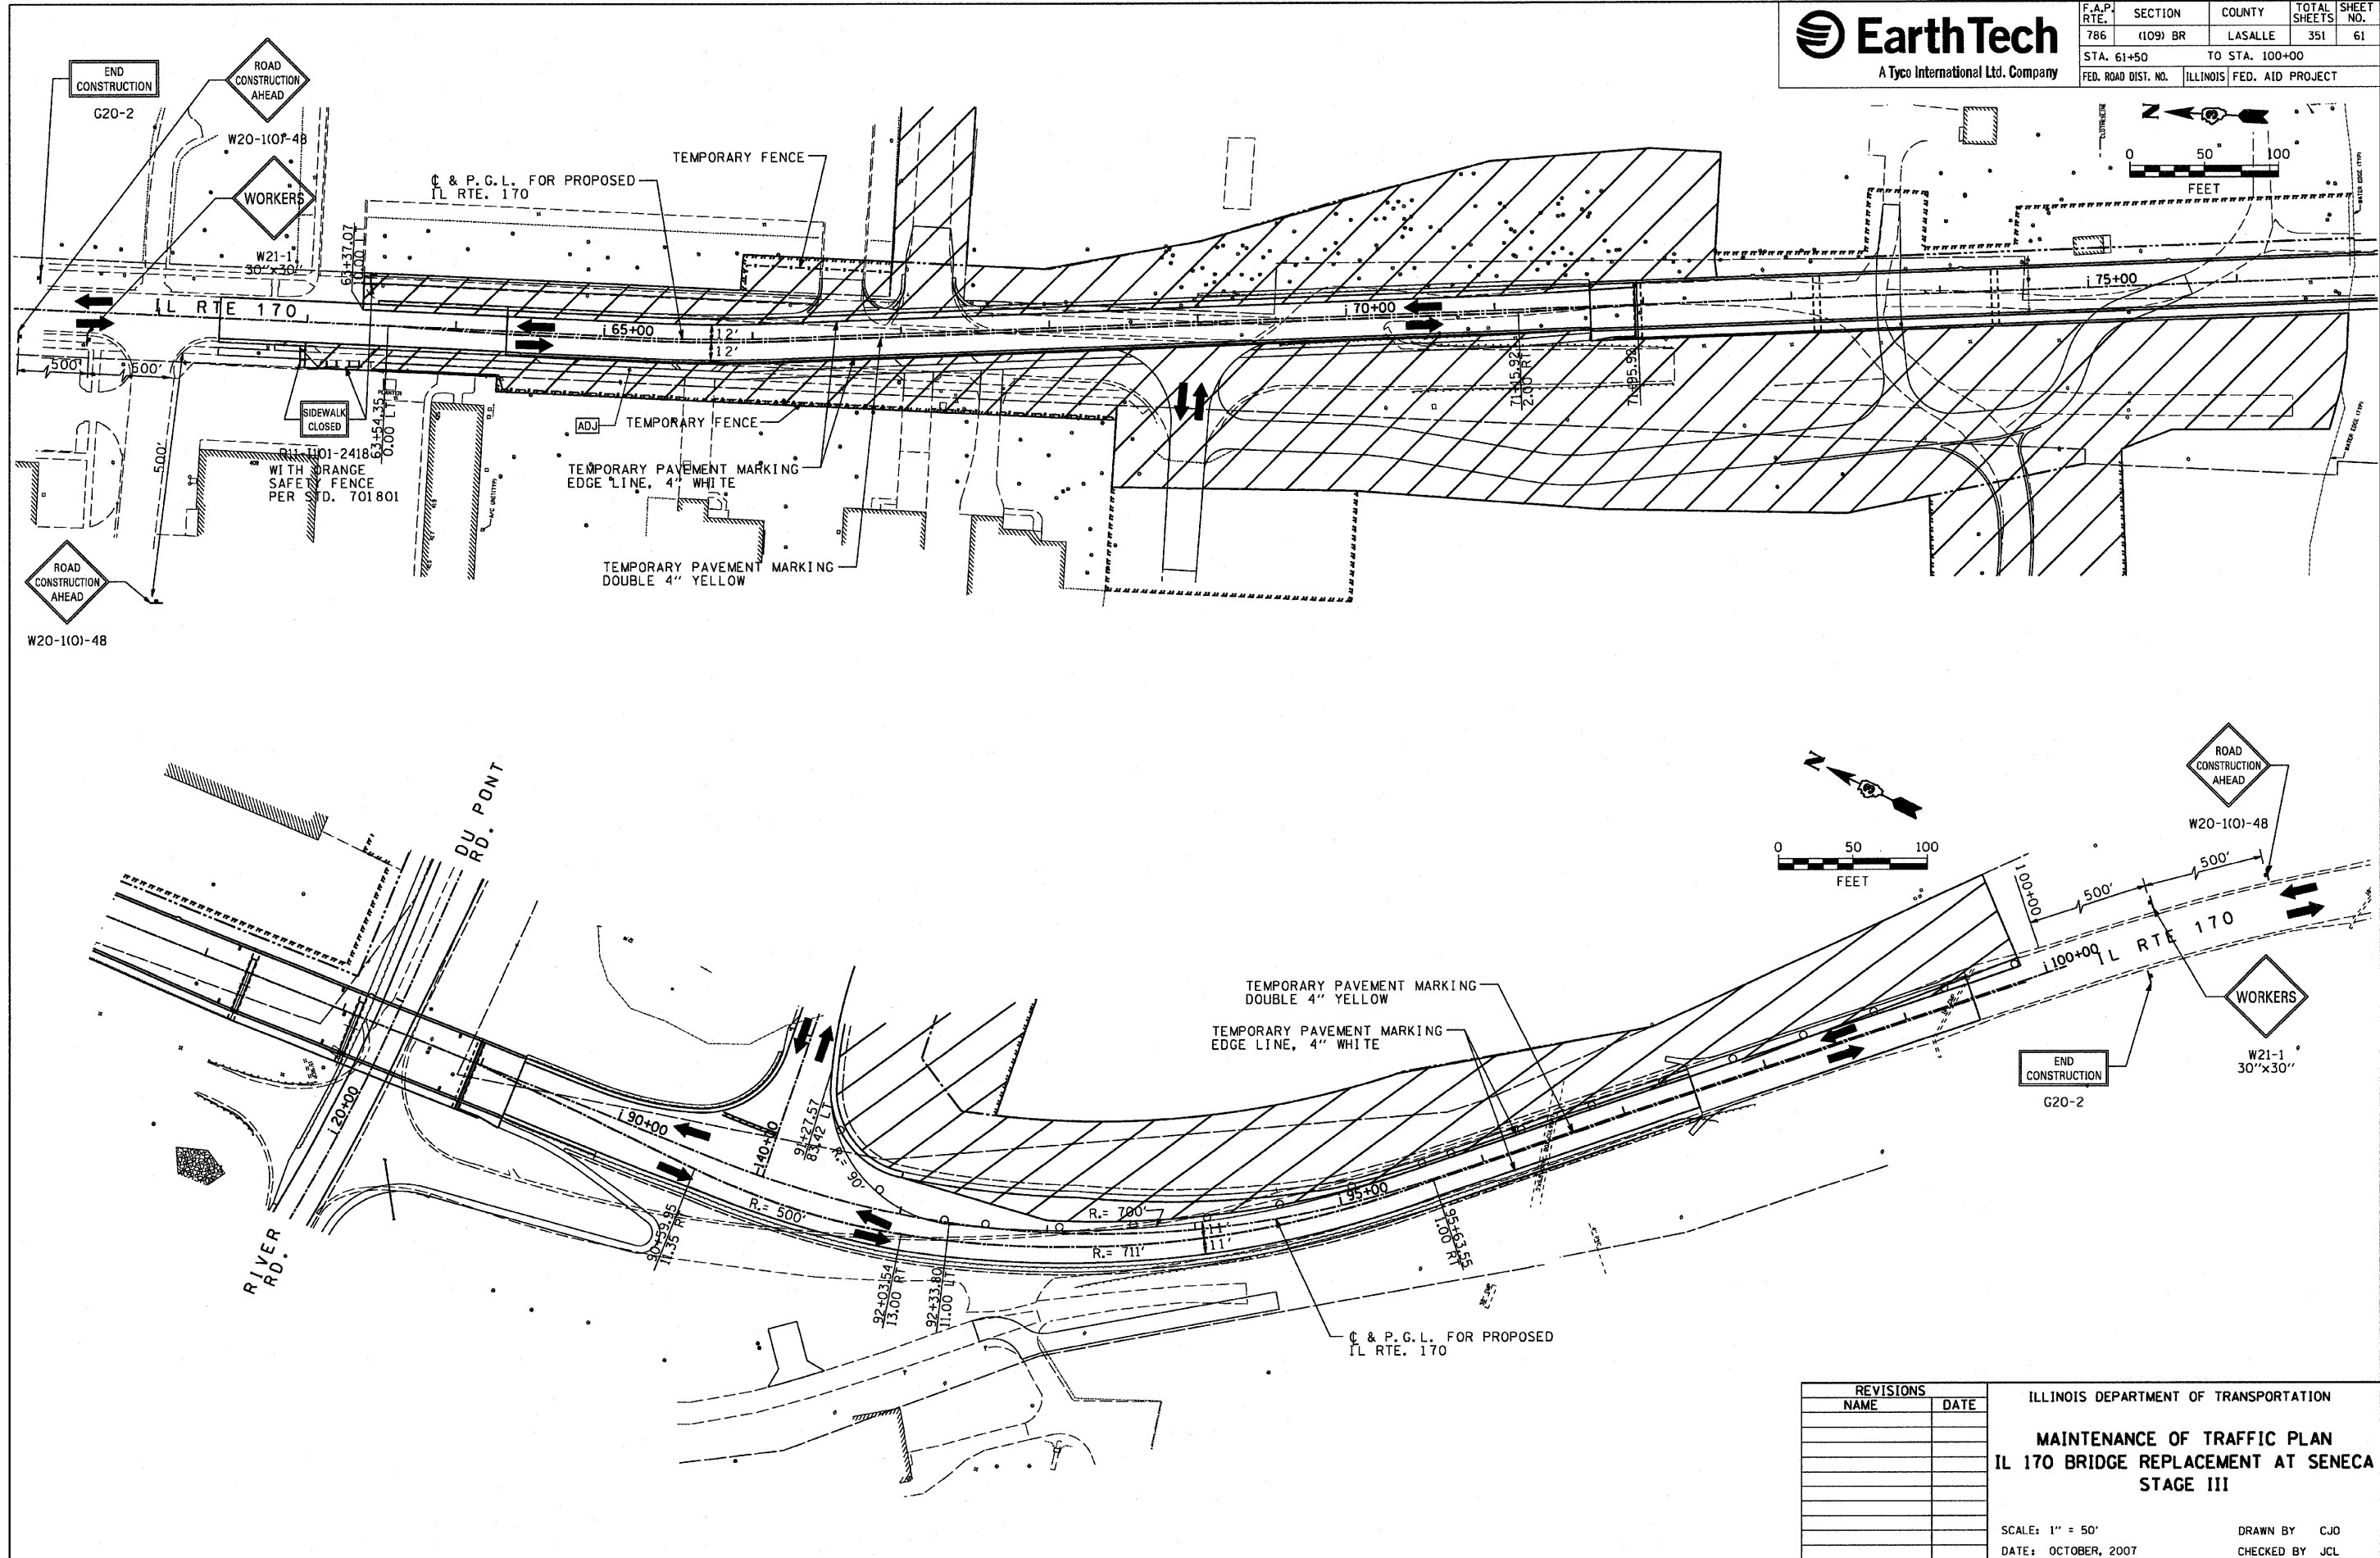

F.A.P. RTE.	SECTION	COUNTY	TOTAL SHEETS	SHEET NO.
786	(109) BR	LASALLE	351	61
STA. 61+50		TO STA. 100+00		
FED. ROAD DIST. NO.		ILLINOIS FED. AID PROJECT		



PLOT DATE = 10/11/2007
 PLOT NAME = BRIDGE
 PLOT SCALE = BRIDGE
 USER NAME = PROJECT

REVISIONS	
NAME	DATE

ILLINOIS DEPARTMENT OF TRANSPORTATION
MAINTENANCE OF TRAFFIC PLAN
IL 170 BRIDGE REPLACEMENT AT SENECA
STAGE III
 SCALE: 1" = 50'
 DATE: OCTOBER, 2007
 DRAWN BY: CJO
 CHECKED BY: JCL