






F.A.P. RTE.	SECTION	COUNTY	TOTAL SHEETS	SHEET NO.
786	(109) BR	LASALLE	351	62
STA. 61+50		TO STA. 100+00		
FED. ROAD DIST. NO.		ILLINOIS	FED. AID PROJECT	

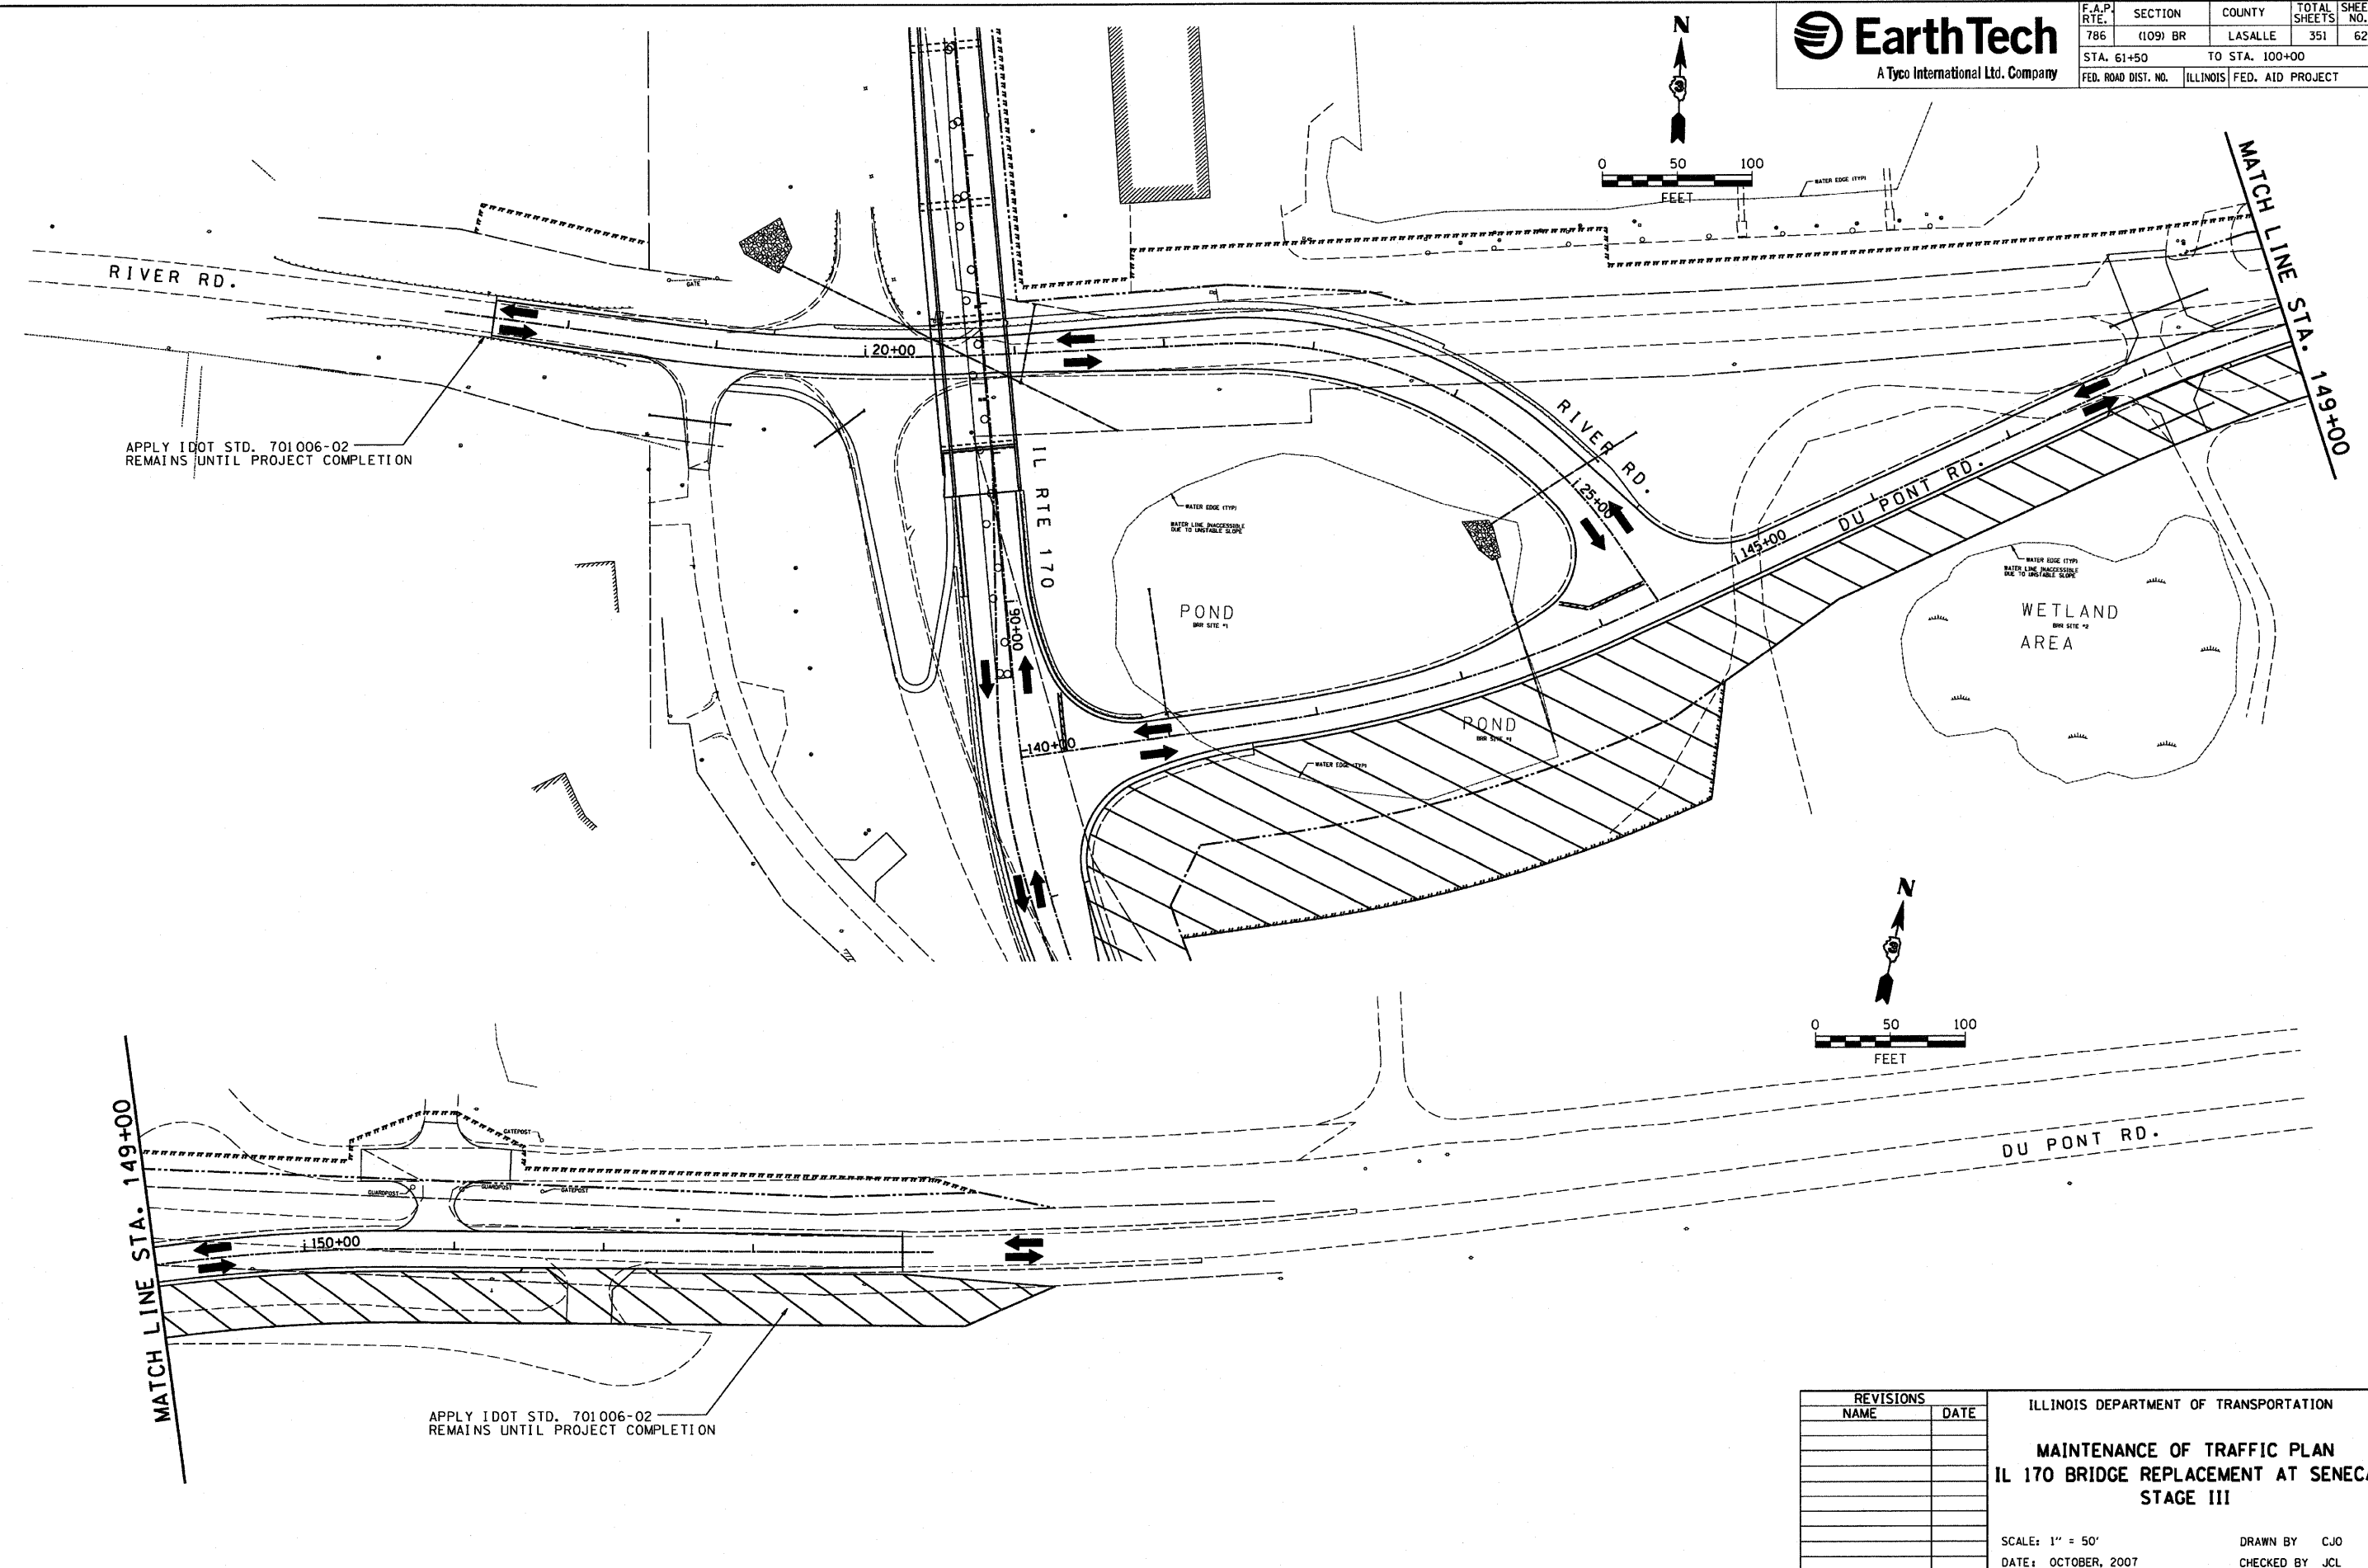

APPLY IDOT STD. 701006-02  
REMAINS UNTIL PROJECT COMPLETION

APPLY IDOT STD. 701006-02  
REMAINS UNTIL PROJECT COMPLETION

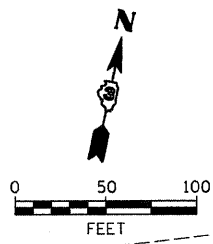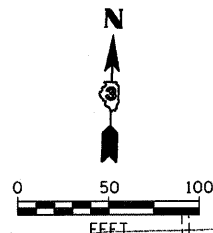

REVISIONS	
NAME	DATE

ILLINOIS DEPARTMENT OF TRANSPORTATION  
**MAINTENANCE OF TRAFFIC PLAN  
IL 170 BRIDGE REPLACEMENT AT SENECA  
STAGE III**  
SCALE: 1" = 50'  
DATE: OCTOBER, 2007  
DRAWN BY: CJO  
CHECKED BY: JCL

PLOT DATE = 10/11/2007  
PLOT NAME = 786109  
PLOT SCALE = ESCALA  
USER NAME = project