



F.A.P. RTE.	SECTION	COUNTY	TOTAL SHEETS	SHEET NO.
786	(109) BR	LASALLE	351	66
STA. 72+00.00		TO STA. 72+00.00		
FED. ROAD DIST. NO.		ILLINOIS FED. AID PROJECT		


ILLINOIS ROUTE 170 NORTH STAGE I - PHASE 1

150 140 130 120 110 100 90 80 70 60 50 40 30 20 10 0 10 20 30 40 50 60 70

DATE	BY	REVISIONS
		PLotted
		Template
		Areas
		Checked
FINAL SURVEY NOTE BOOK NO.		

DATE	BY	REVISIONS
		Plotted
		Template
		Areas
		Checked
ORIGINAL SURVEY NOTE BOOK NO.		

PLOT DATE = 10/4/2007
 FILE NAME = #FILEL'S
 PLOT SCALE = #SCALE#
 USER NAME = Project

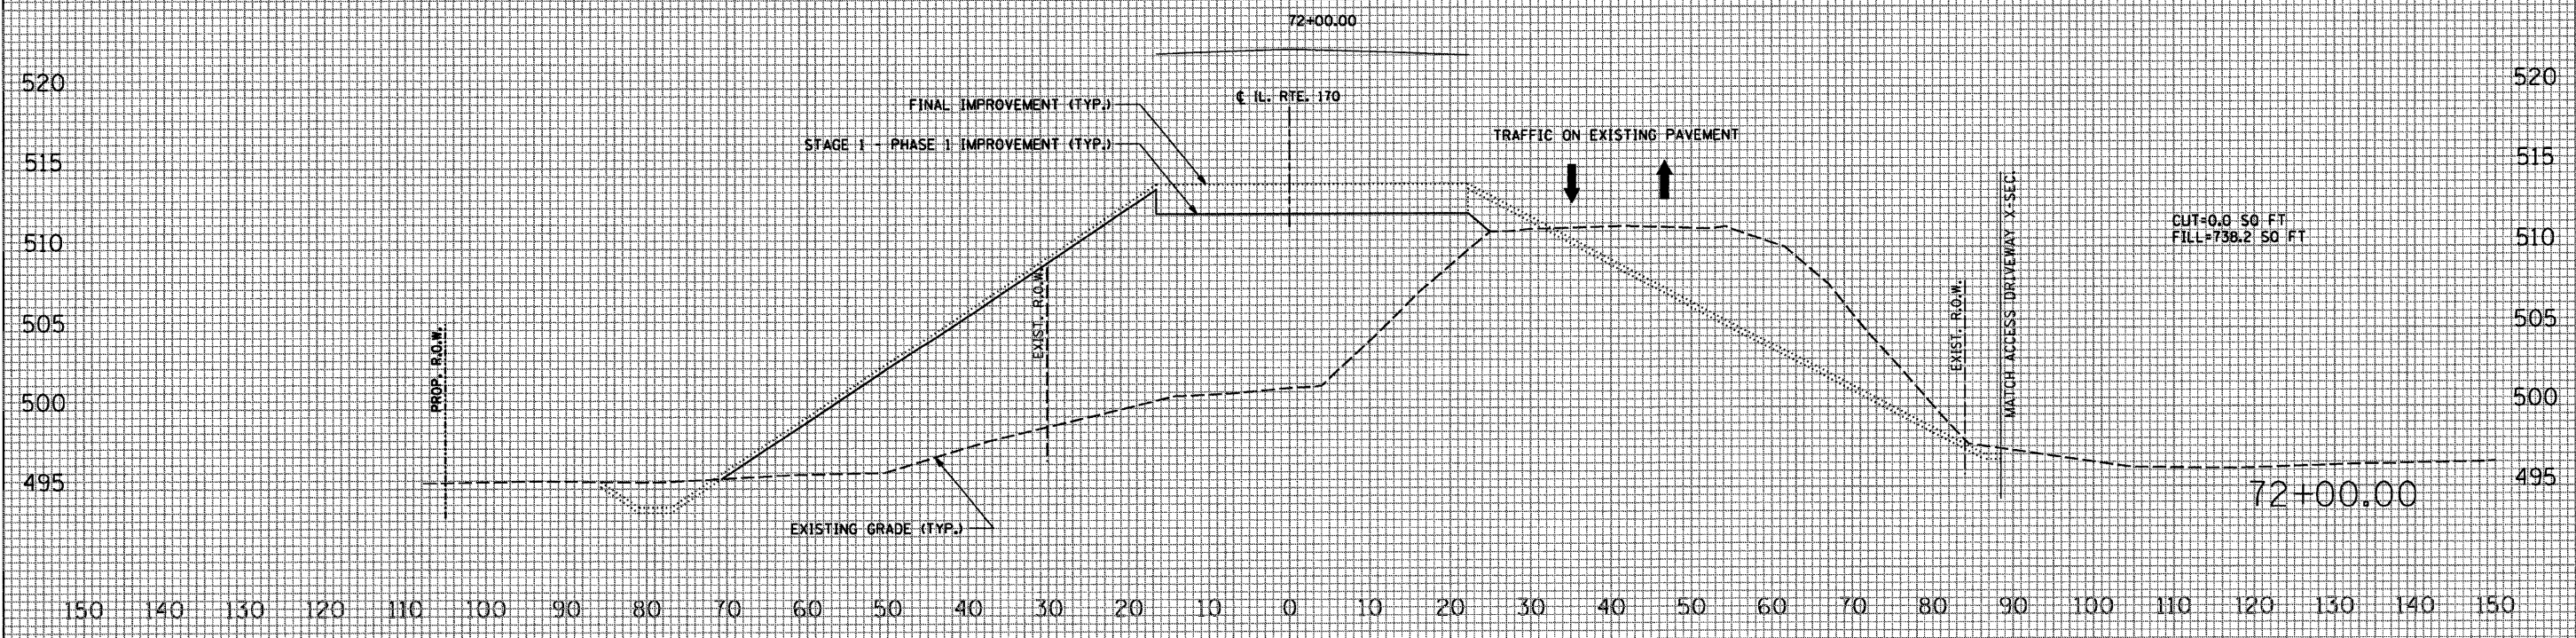

150 140 130 120 110 100 90 80 70 60 50 40 30 20 10 0 10 20 30 40 50 60 70 80 90 100 110 120 130 140 150