




F.A.P. RTE.	SECTION	COUNTY	TOTAL SHEETS	SHEET NO.
786	(109) BR	LASALLE	351	69
STA. 2+94.22 TO STA. 3+00.00				
FED. ROAD DIST. NO.		ILLINOIS FED. AID PROJECT		

ACCESS DRIVEWAY STAGE I - PHASE 1

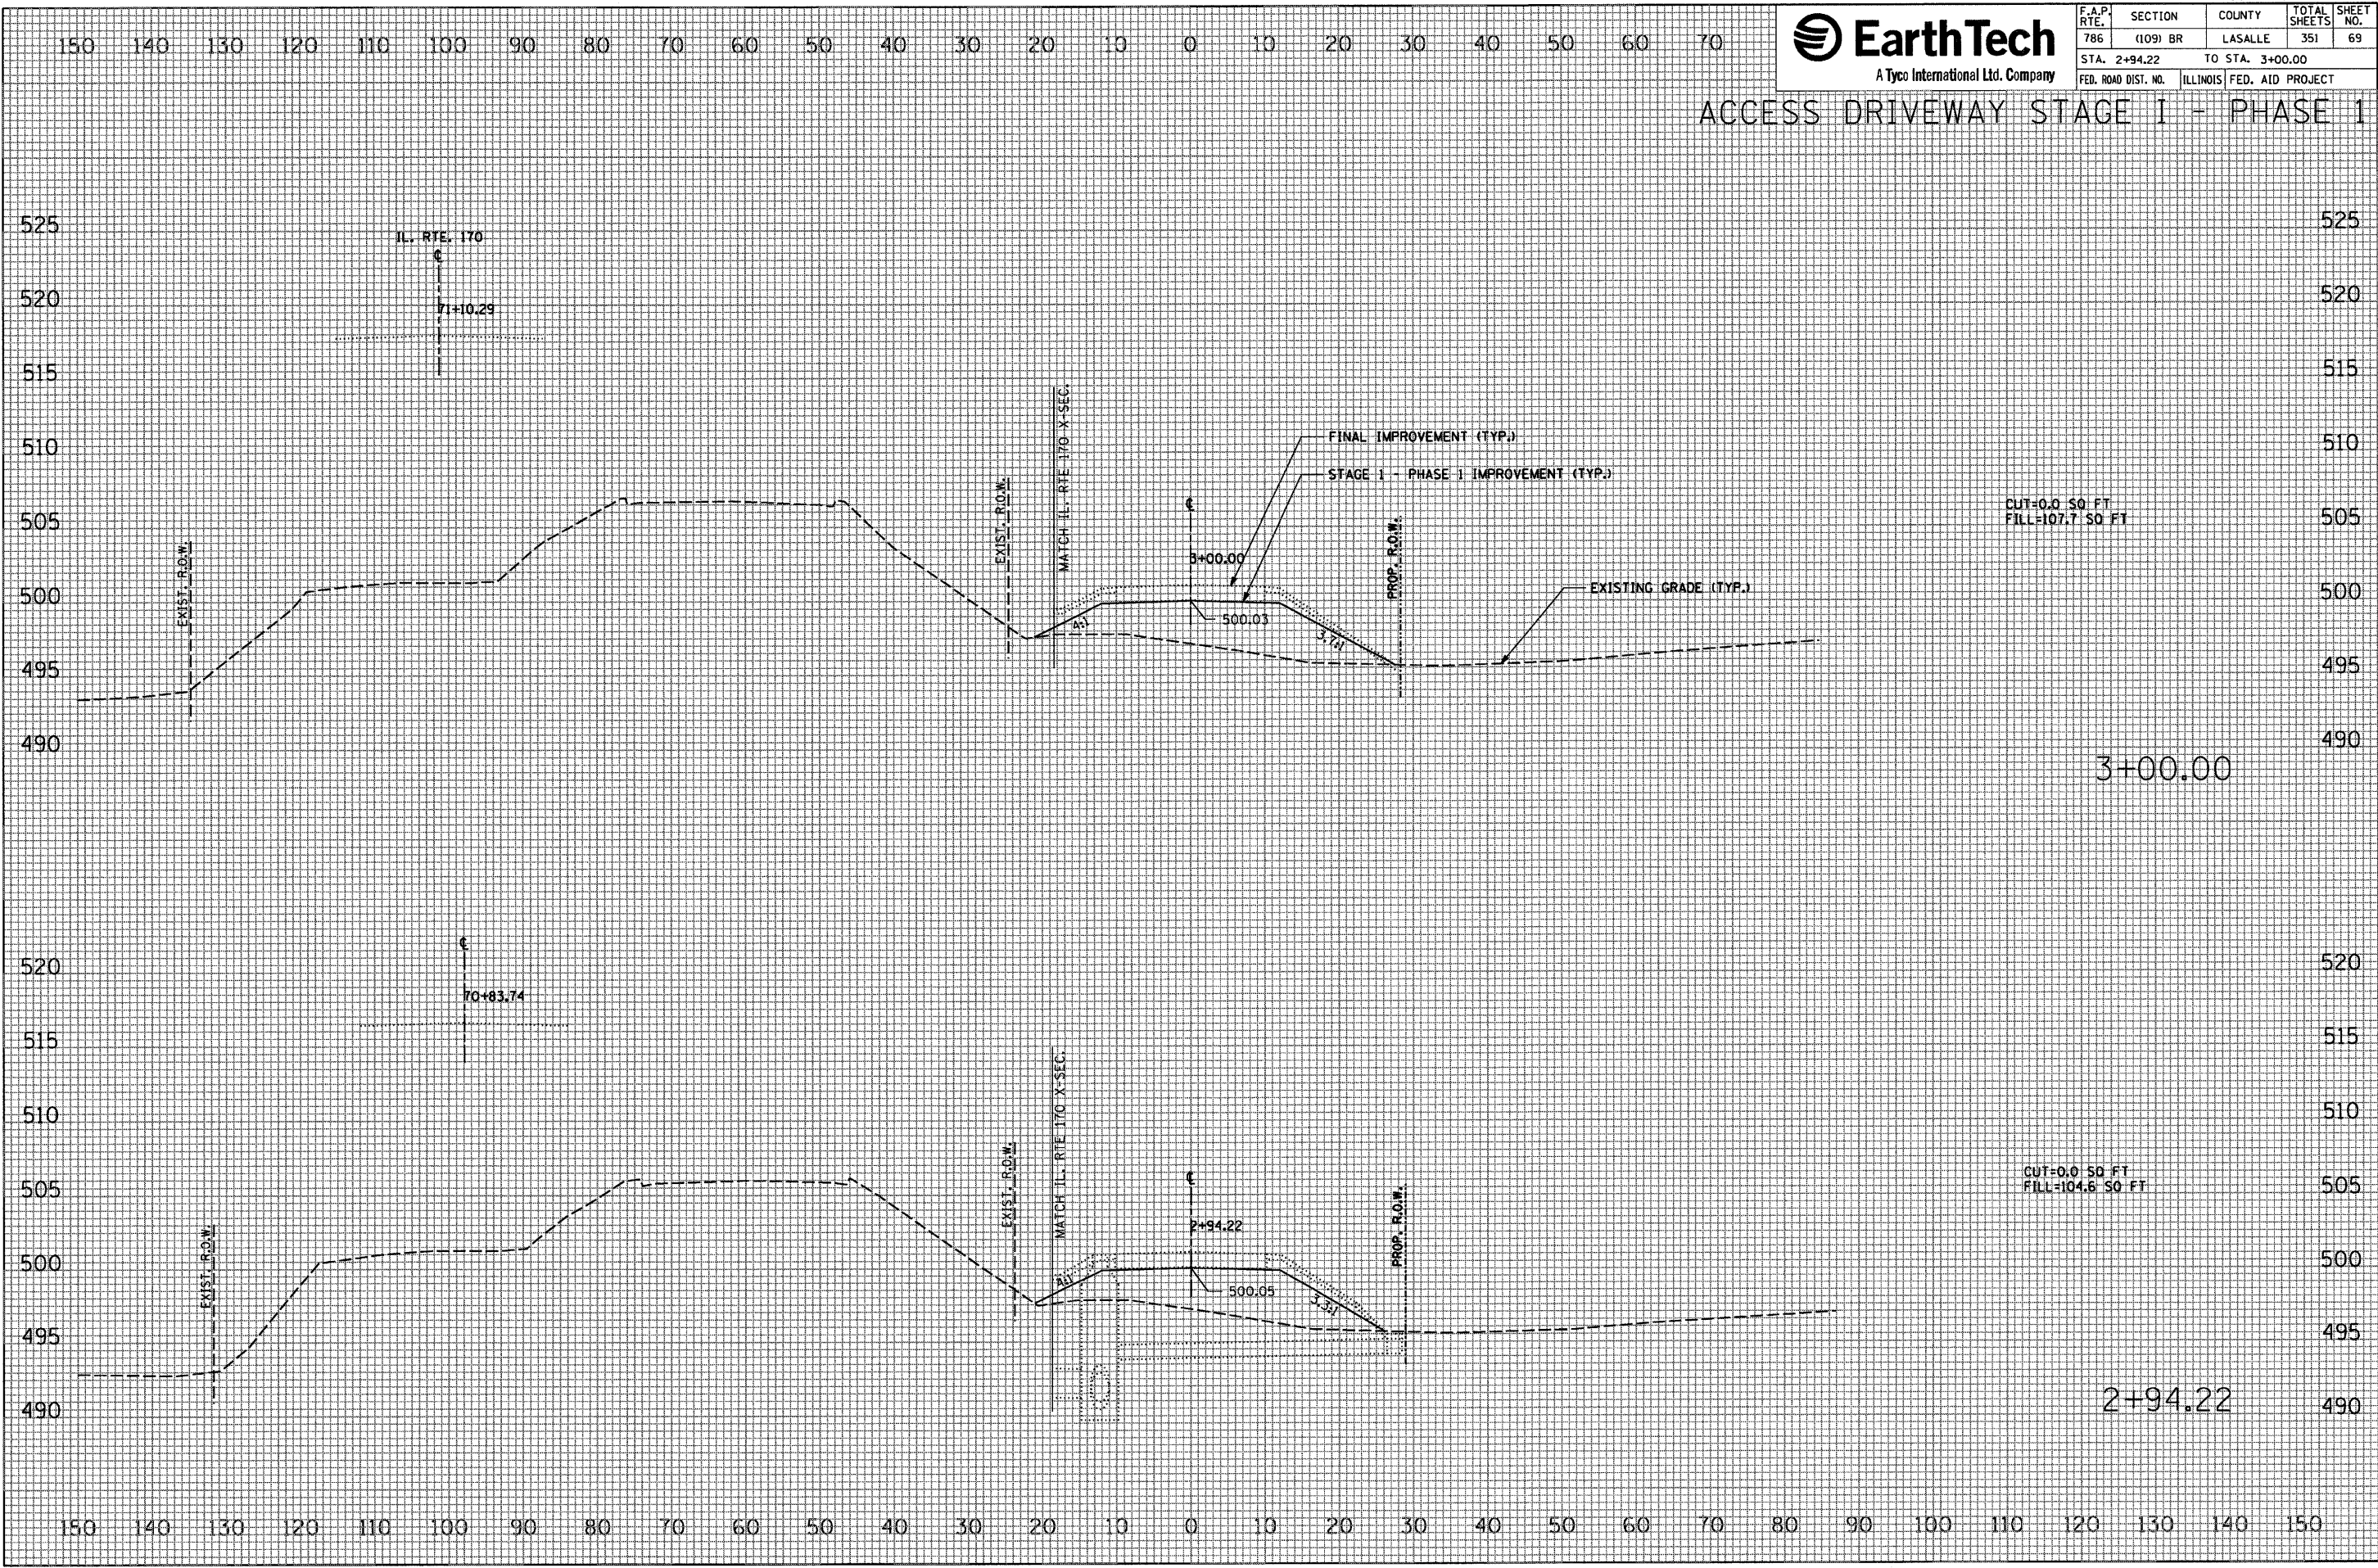

DATE	BY

DATE	BY

PLOT DATE = 10/14/2007
 FILE NAME = #FILEL#
 PLOT SCALE = #SCALE#
 USER NAME = Project