




F.A.P. RTE.	SECTION	COUNTY	TOTAL SHEETS	SHEET NO.
786	(109) BR	LASALLE	351	76
STA. 88+92.51		TO STA. 89+00.00		
FED. ROAD DIST. NO.		ILLINOIS FED. AID PROJECT		

ILLINOIS ROUTE 170 SOUTH STAGE I - PHASE 1

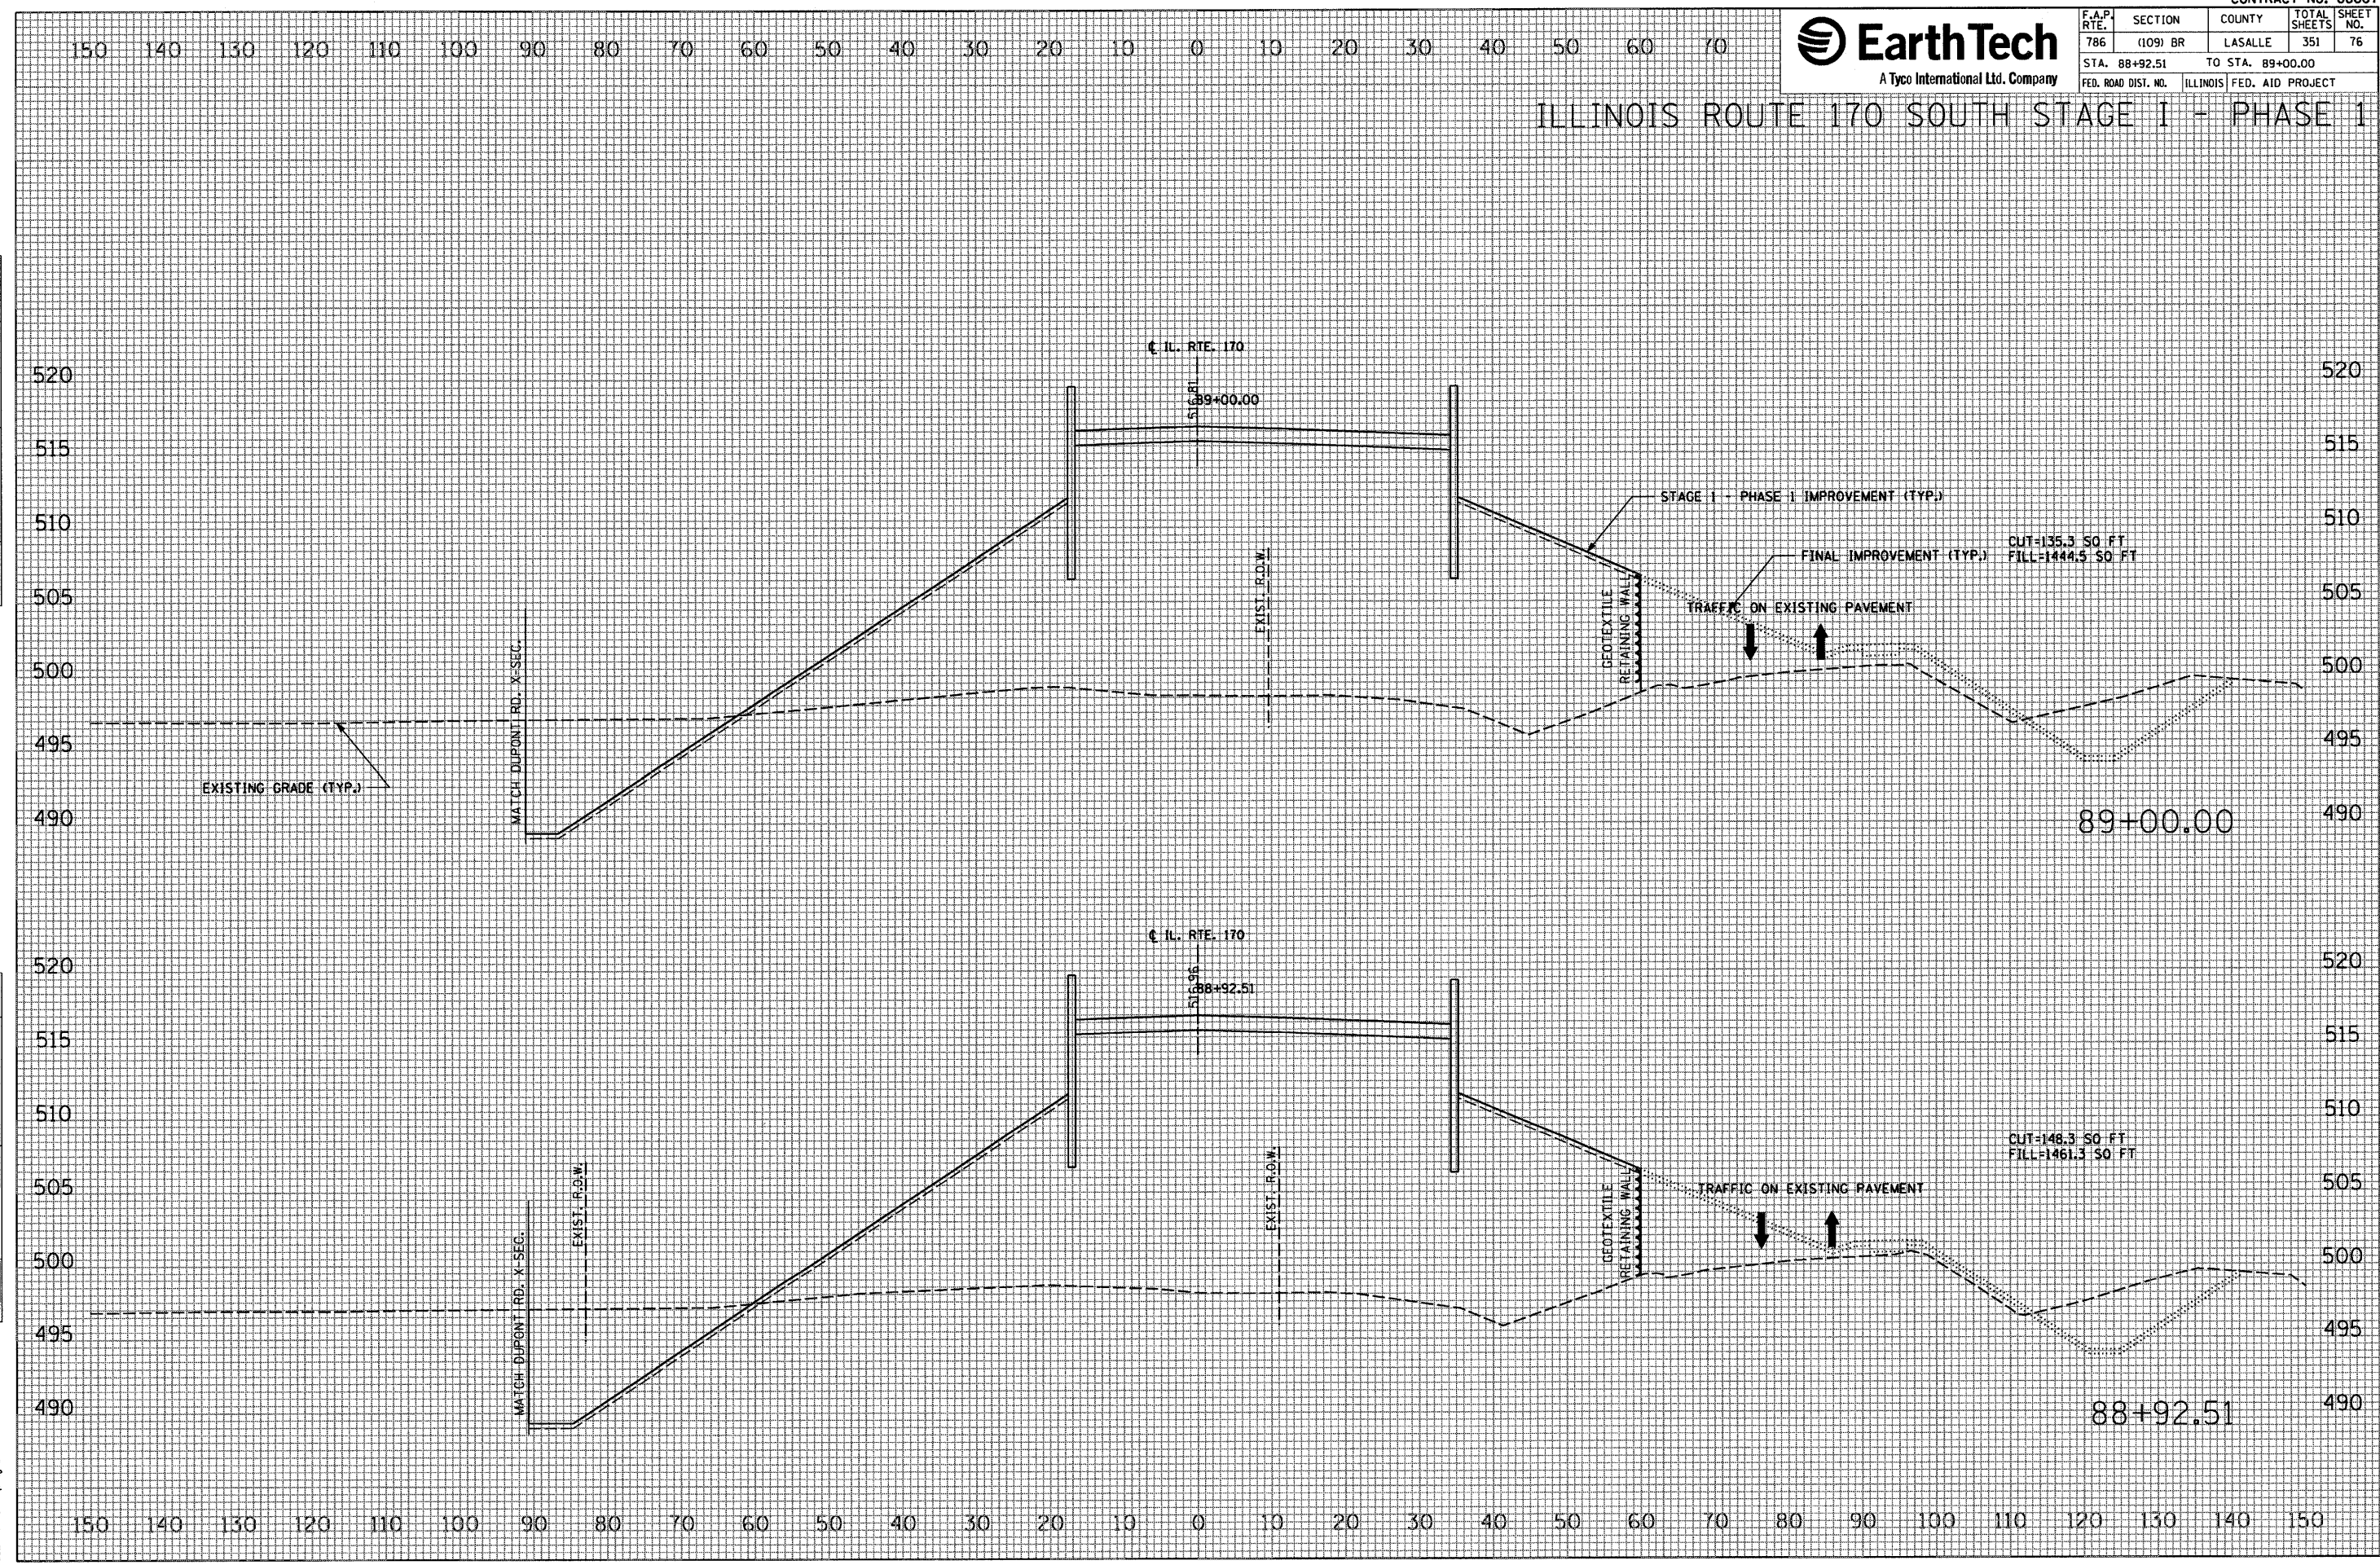

DATE	BY

FINISHED	PLOTTED	TEMPLATE	AREAS CHECKED

FINISHED	PLOTTED	TEMPLATE	AREAS CHECKED

DATE	BY

FINISHED	PLOTTED	TEMPLATE	AREAS CHECKED

FINISHED	PLOTTED	TEMPLATE	AREAS CHECKED

PLOT DATE = 10/4/2007
 FILE NAME = #FILEL9
 PLOT SCALE = #SCALE6
 USER NAME = #project