




F.A.P. RTE.	SECTION	COUNTY	TOTAL SHEETS	SHEET NO.
786	(109) BR	LASALLE	351	86
STA. 140+50.00		TO STA. 142+00.00		
FED. ROAD DIST. NO.		ILLINOIS FED. AID PROJECT		

DUPONT ROAD STAGE I - PHASE 1

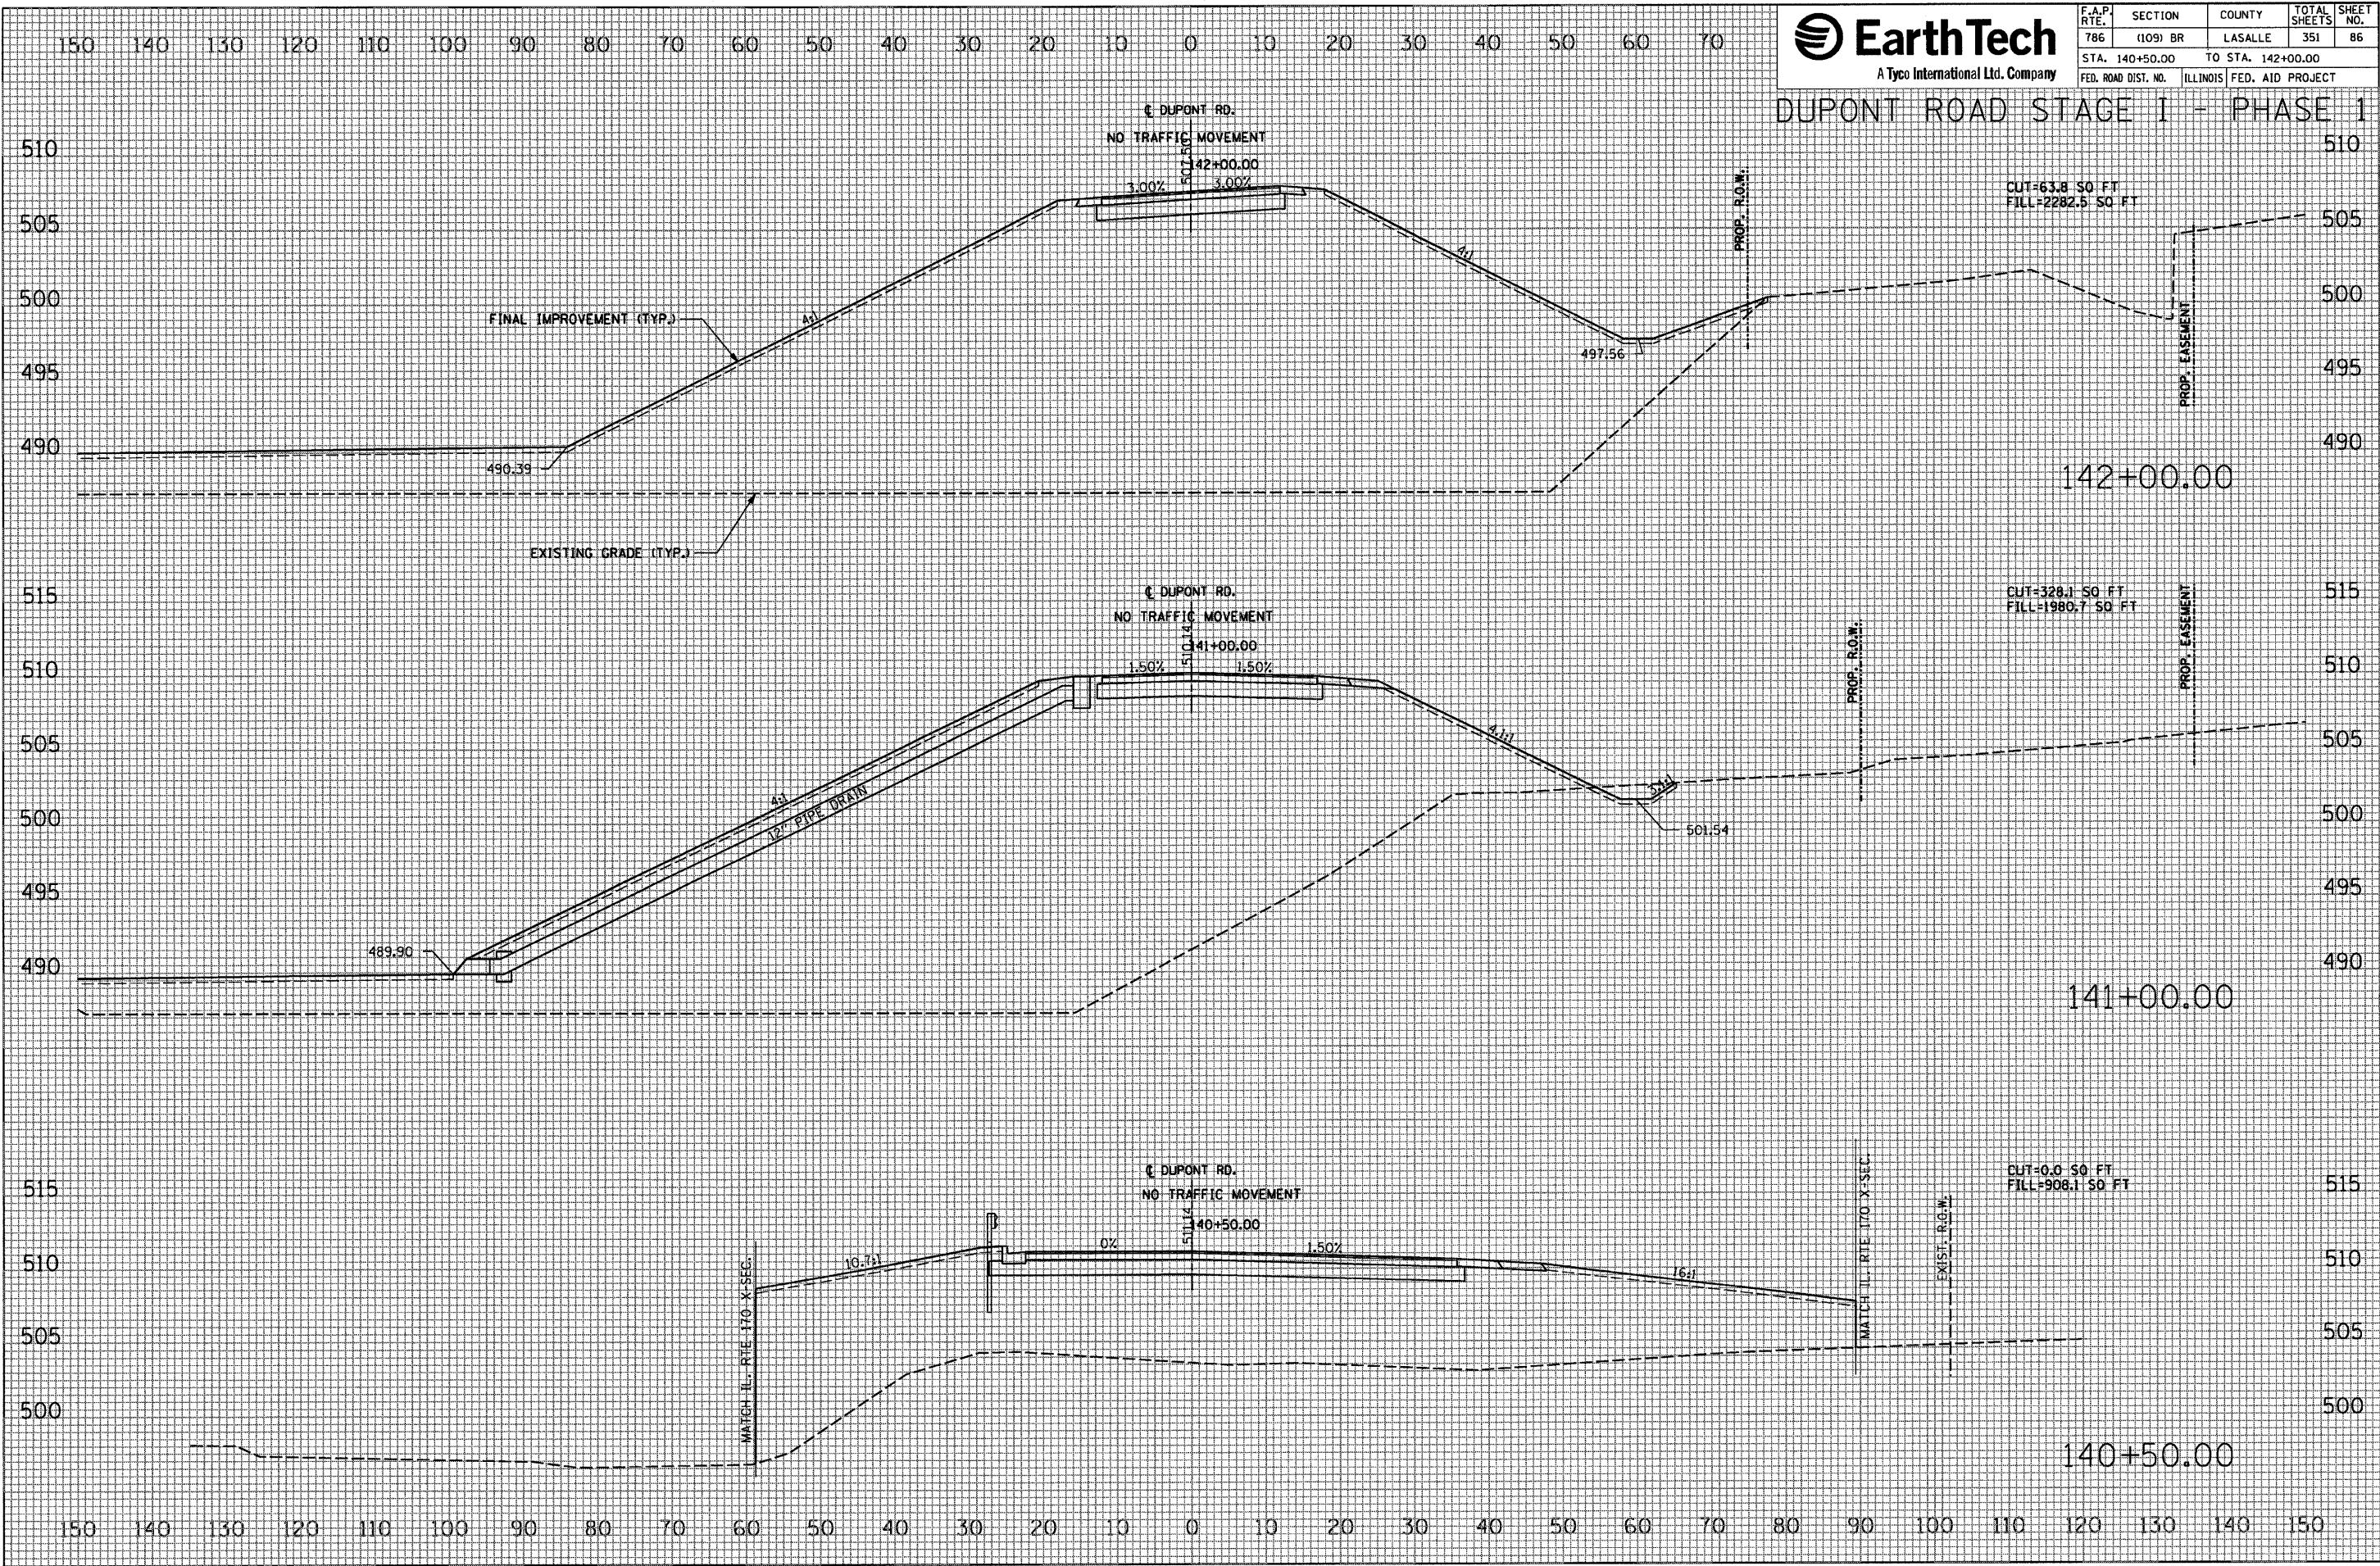

DATE
BY
REVISIONS
NO.
DATE
BY
REVISIONS
NO.
DATE
BY
REVISIONS
NO.
DATE
BY
REVISIONS
NO.

DATE
BY
REVISIONS
NO.
DATE
BY
REVISIONS
NO.
DATE
BY
REVISIONS
NO.
DATE
BY
REVISIONS
NO.

PLOT DATE = 10/17/2007
 FILE NAME = #FILE#
 PLOT SCALE = #SCALE#
 USER NAME = #PROJECT#