


F.A.P. RTE.	SECTION	COUNTY	TOTAL SHEETS	SHEET NO.
786	(109) BR	LASALLE	351	94
STA. 65+65.91		TO STA. 67+13.32		
FED. ROAD DIST. NO.		ILLINOIS FED. AID PROJECT		

ILLINOIS ROUTE 170 NORTH STAGE I - PHASE 2

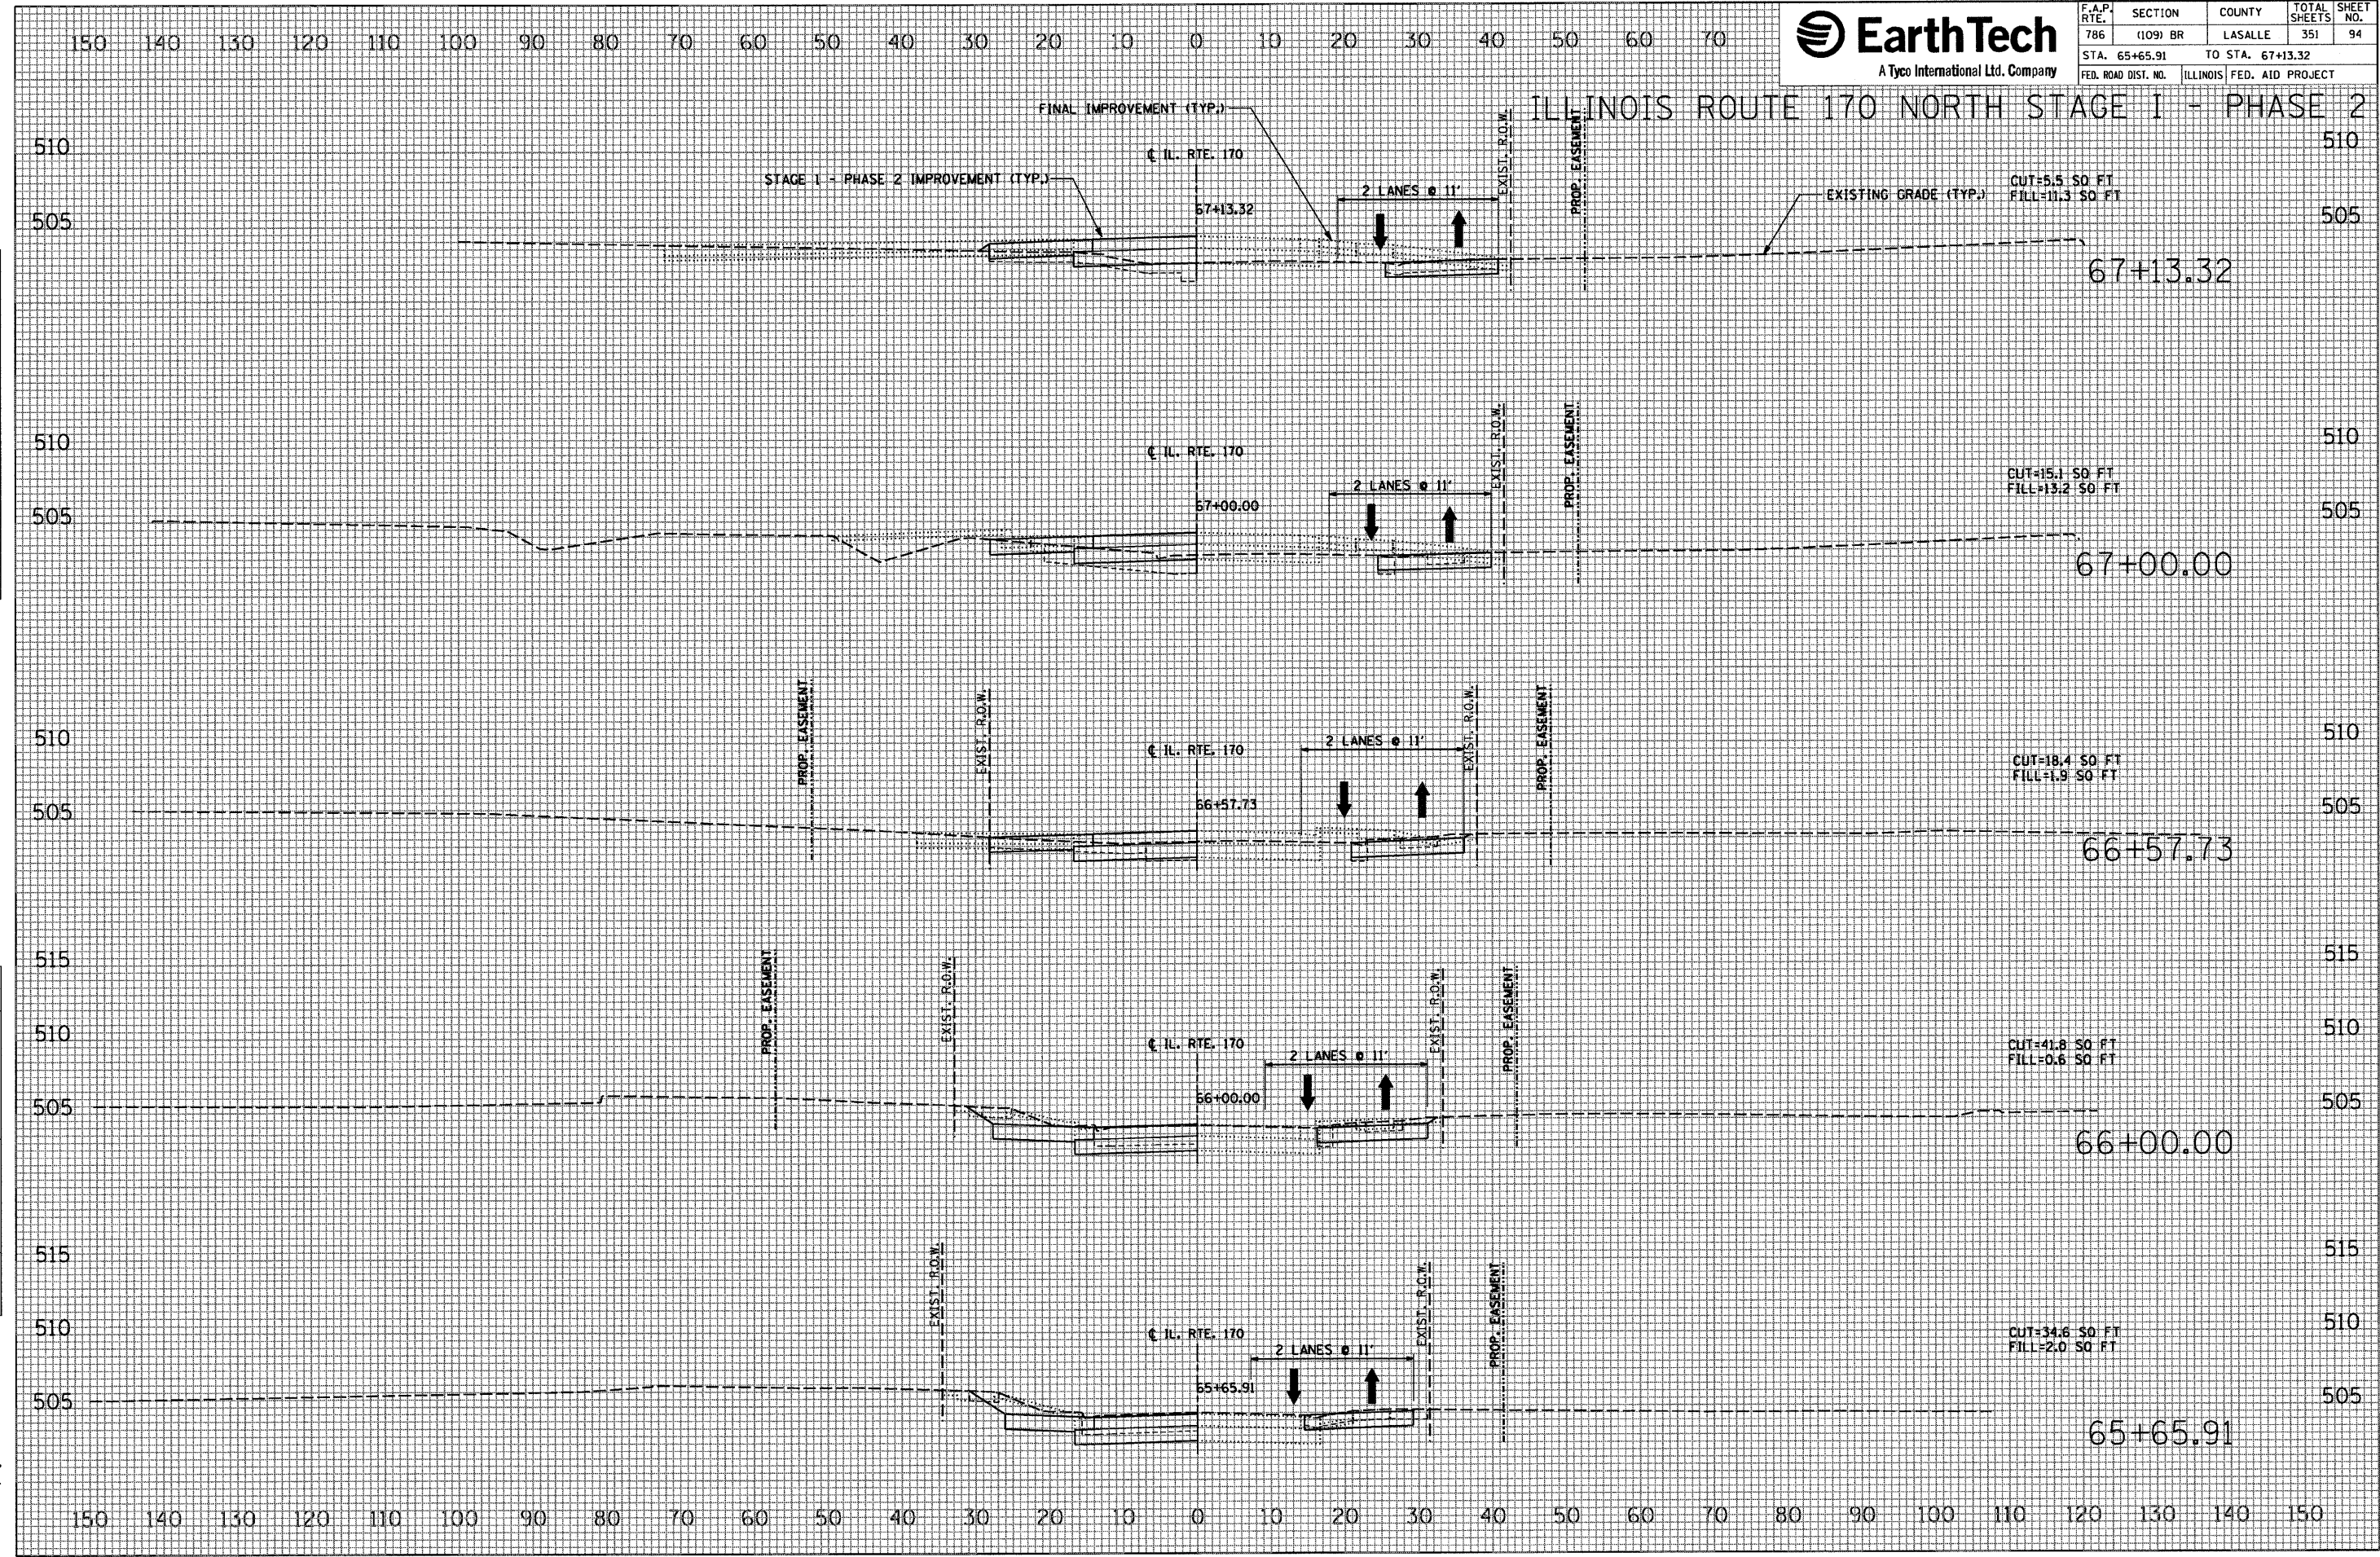

DATE	BY

FINAL SURVEY	WORKSHEET
NO.	NO.

DATE	BY

ORIGINAL SURVEY	WORKSHEET
NO.	NO.

PLOT DATE = 10/1/2007  
 FILE NAME = #FILE#  
 PLOT SCALE = #SCALE#  
 USER NAME = #PROJECT#