




F.A.P. RTE.	SECTION	COUNTY	TOTAL SHEETS	SHEET NO.
786	(109) BR	LASALLE	351	96
STA. 69+00.00		TO STA. 70+00.00		
FED. ROAD DIST. NO.		ILLINOIS FED. AID PROJECT		

ILLINOIS ROUTE 170 NORTH STAGE I - PHASE 2

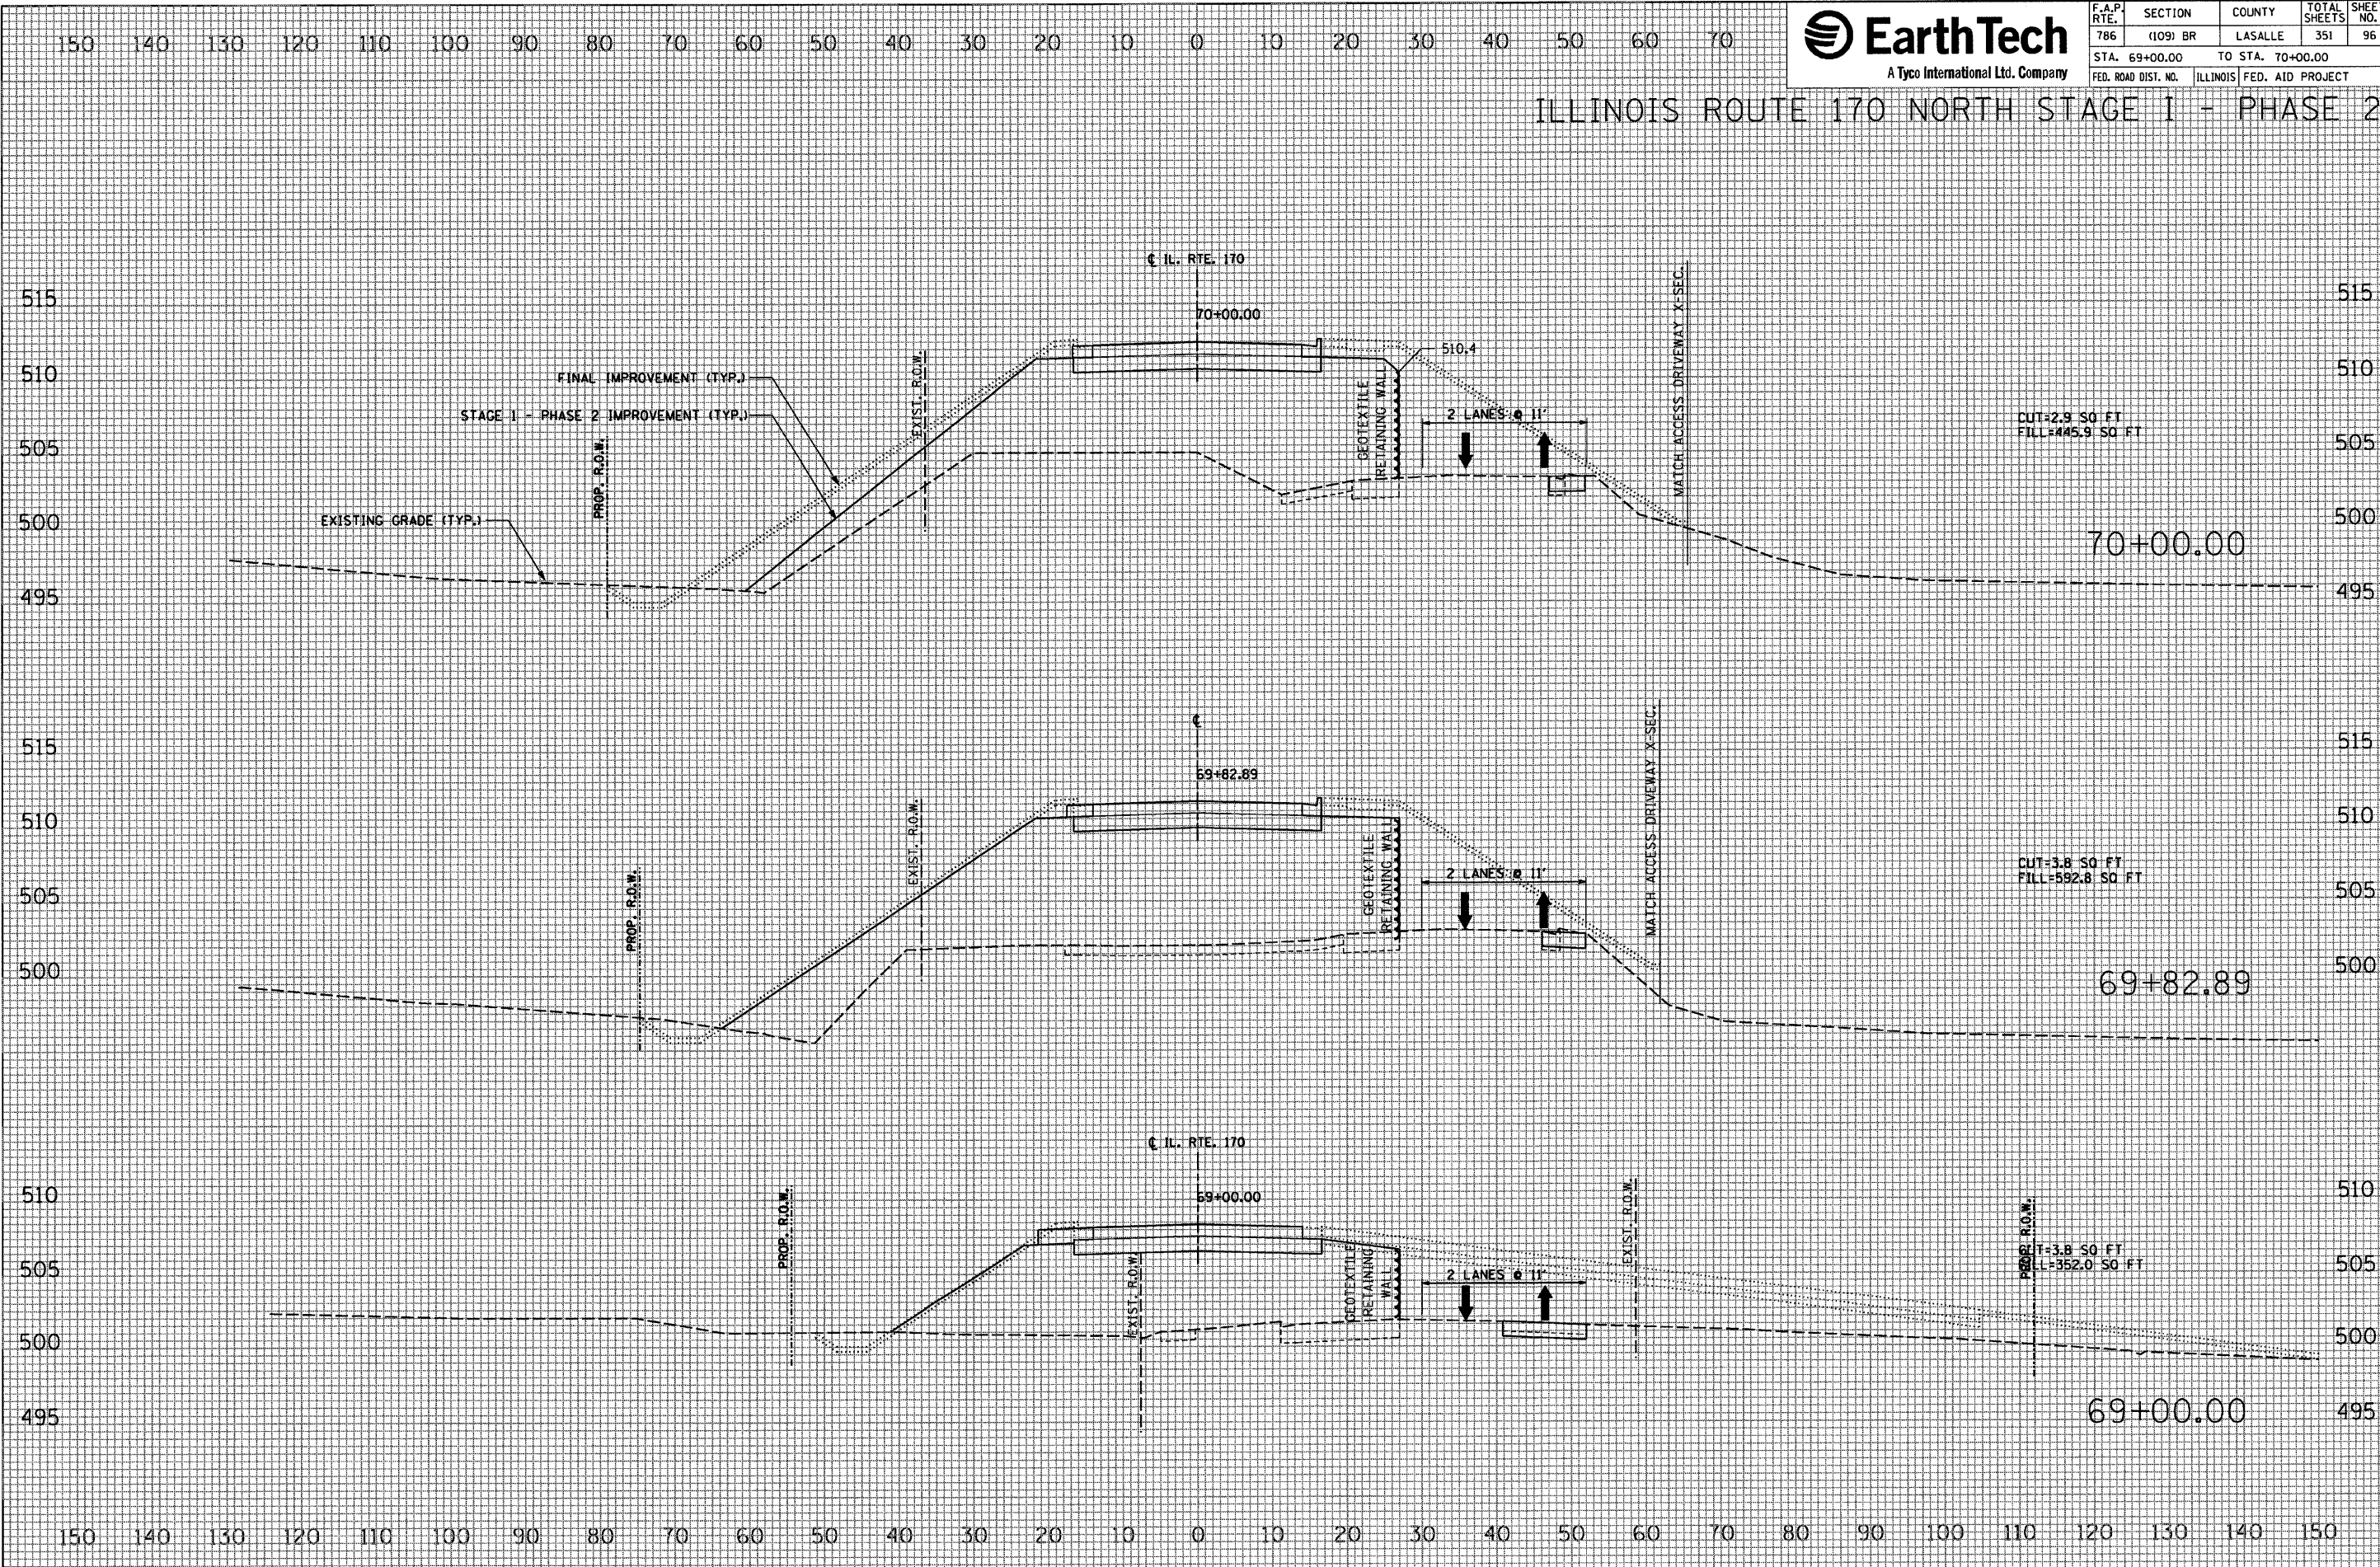

DATE	BY

NO.	AREAS CHECKED

DATE	BY

NO.	AREAS CHECKED

PLOT DATE = 10/11/2007
 FILE NAME = #FILE#
 PLOT SCALE = #SCALE#
 USER NAME = #PROJECT#