



F.A.P. RTE.	SECTION	COUNTY	TOTAL SHEETS	SHEET NO.
786	(109) BR	LASALLE	351	101
STA. 153+00.00		TO STA. 154+00.00		
FED. ROAD DIST. NO.		ILLINOIS FED. AID PROJECT		


DUPONT ROAD STAGE I - PHASE 2

150 140 130 120 110 100 90 80 70 60 50 40 30 20 10 0 10 20 30 40 50 60 70

DATE	BY	FINAL SURVEY	DESIGNED
		NO.	PLOTTED
		NOTE BOOK	TEMPLATE
			AREAS CHECKED

DATE	BY	ORIGINAL SURVEY	DESIGNED
		NO.	PLOTTED
		NOTE BOOK	TEMPLATE
			AREAS CHECKED

PLOT DATE = 10/17/2007
 FILE NAME = #FILE#
 PLOT SCALE = #SCALE#
 USER NAME = #PROJECT#

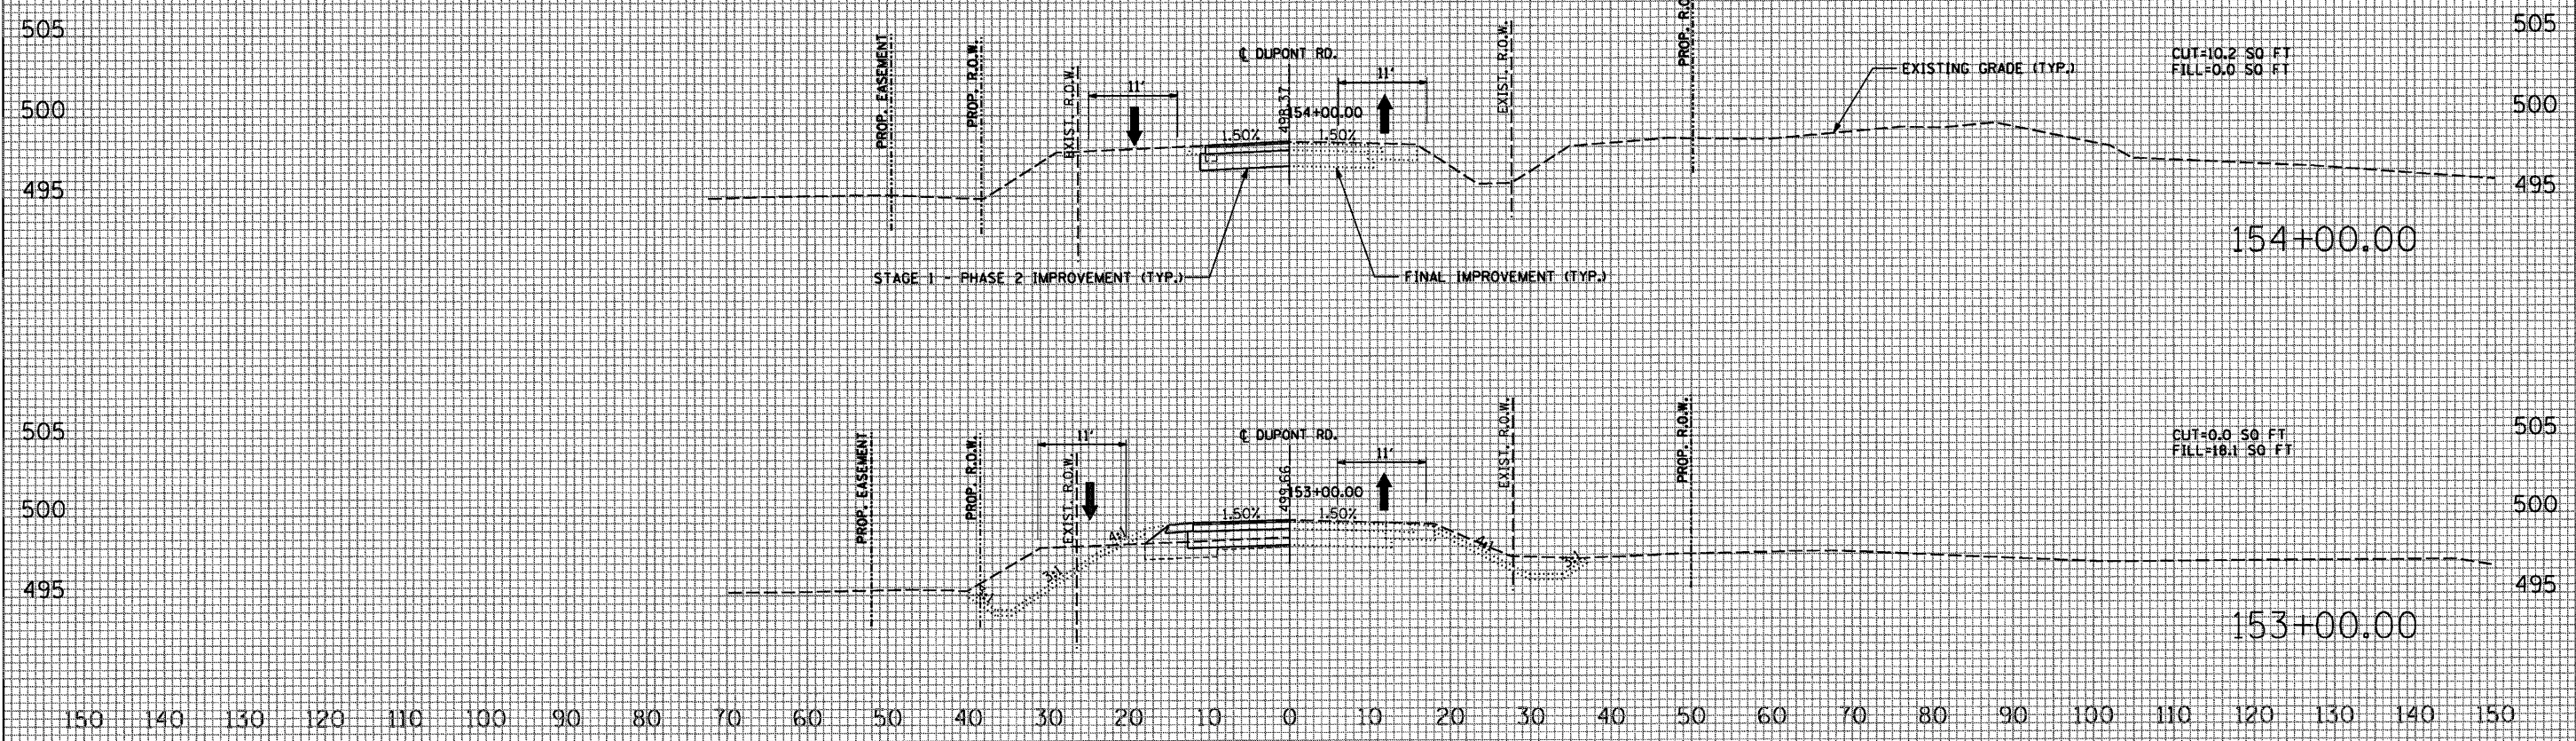

150 140 130 120 110 100 90 80 70 60 50 40 30 20 10 0 10 20 30 40 50 60 70 80 90 100 110 120 130 140 150