




F.A.P. RTE.	SECTION	COUNTY	TOTAL SHEETS	SHEET NO.
786	(109) BR	LASALLE	351	109
STA. 97+00.00 TO STA. 97+49.49				
FED. ROAD DIST. NO.			ILLINOIS FED. AID PROJECT	

ILLINOIS ROUTE 170 SOUTH STAGE II - PHASE I

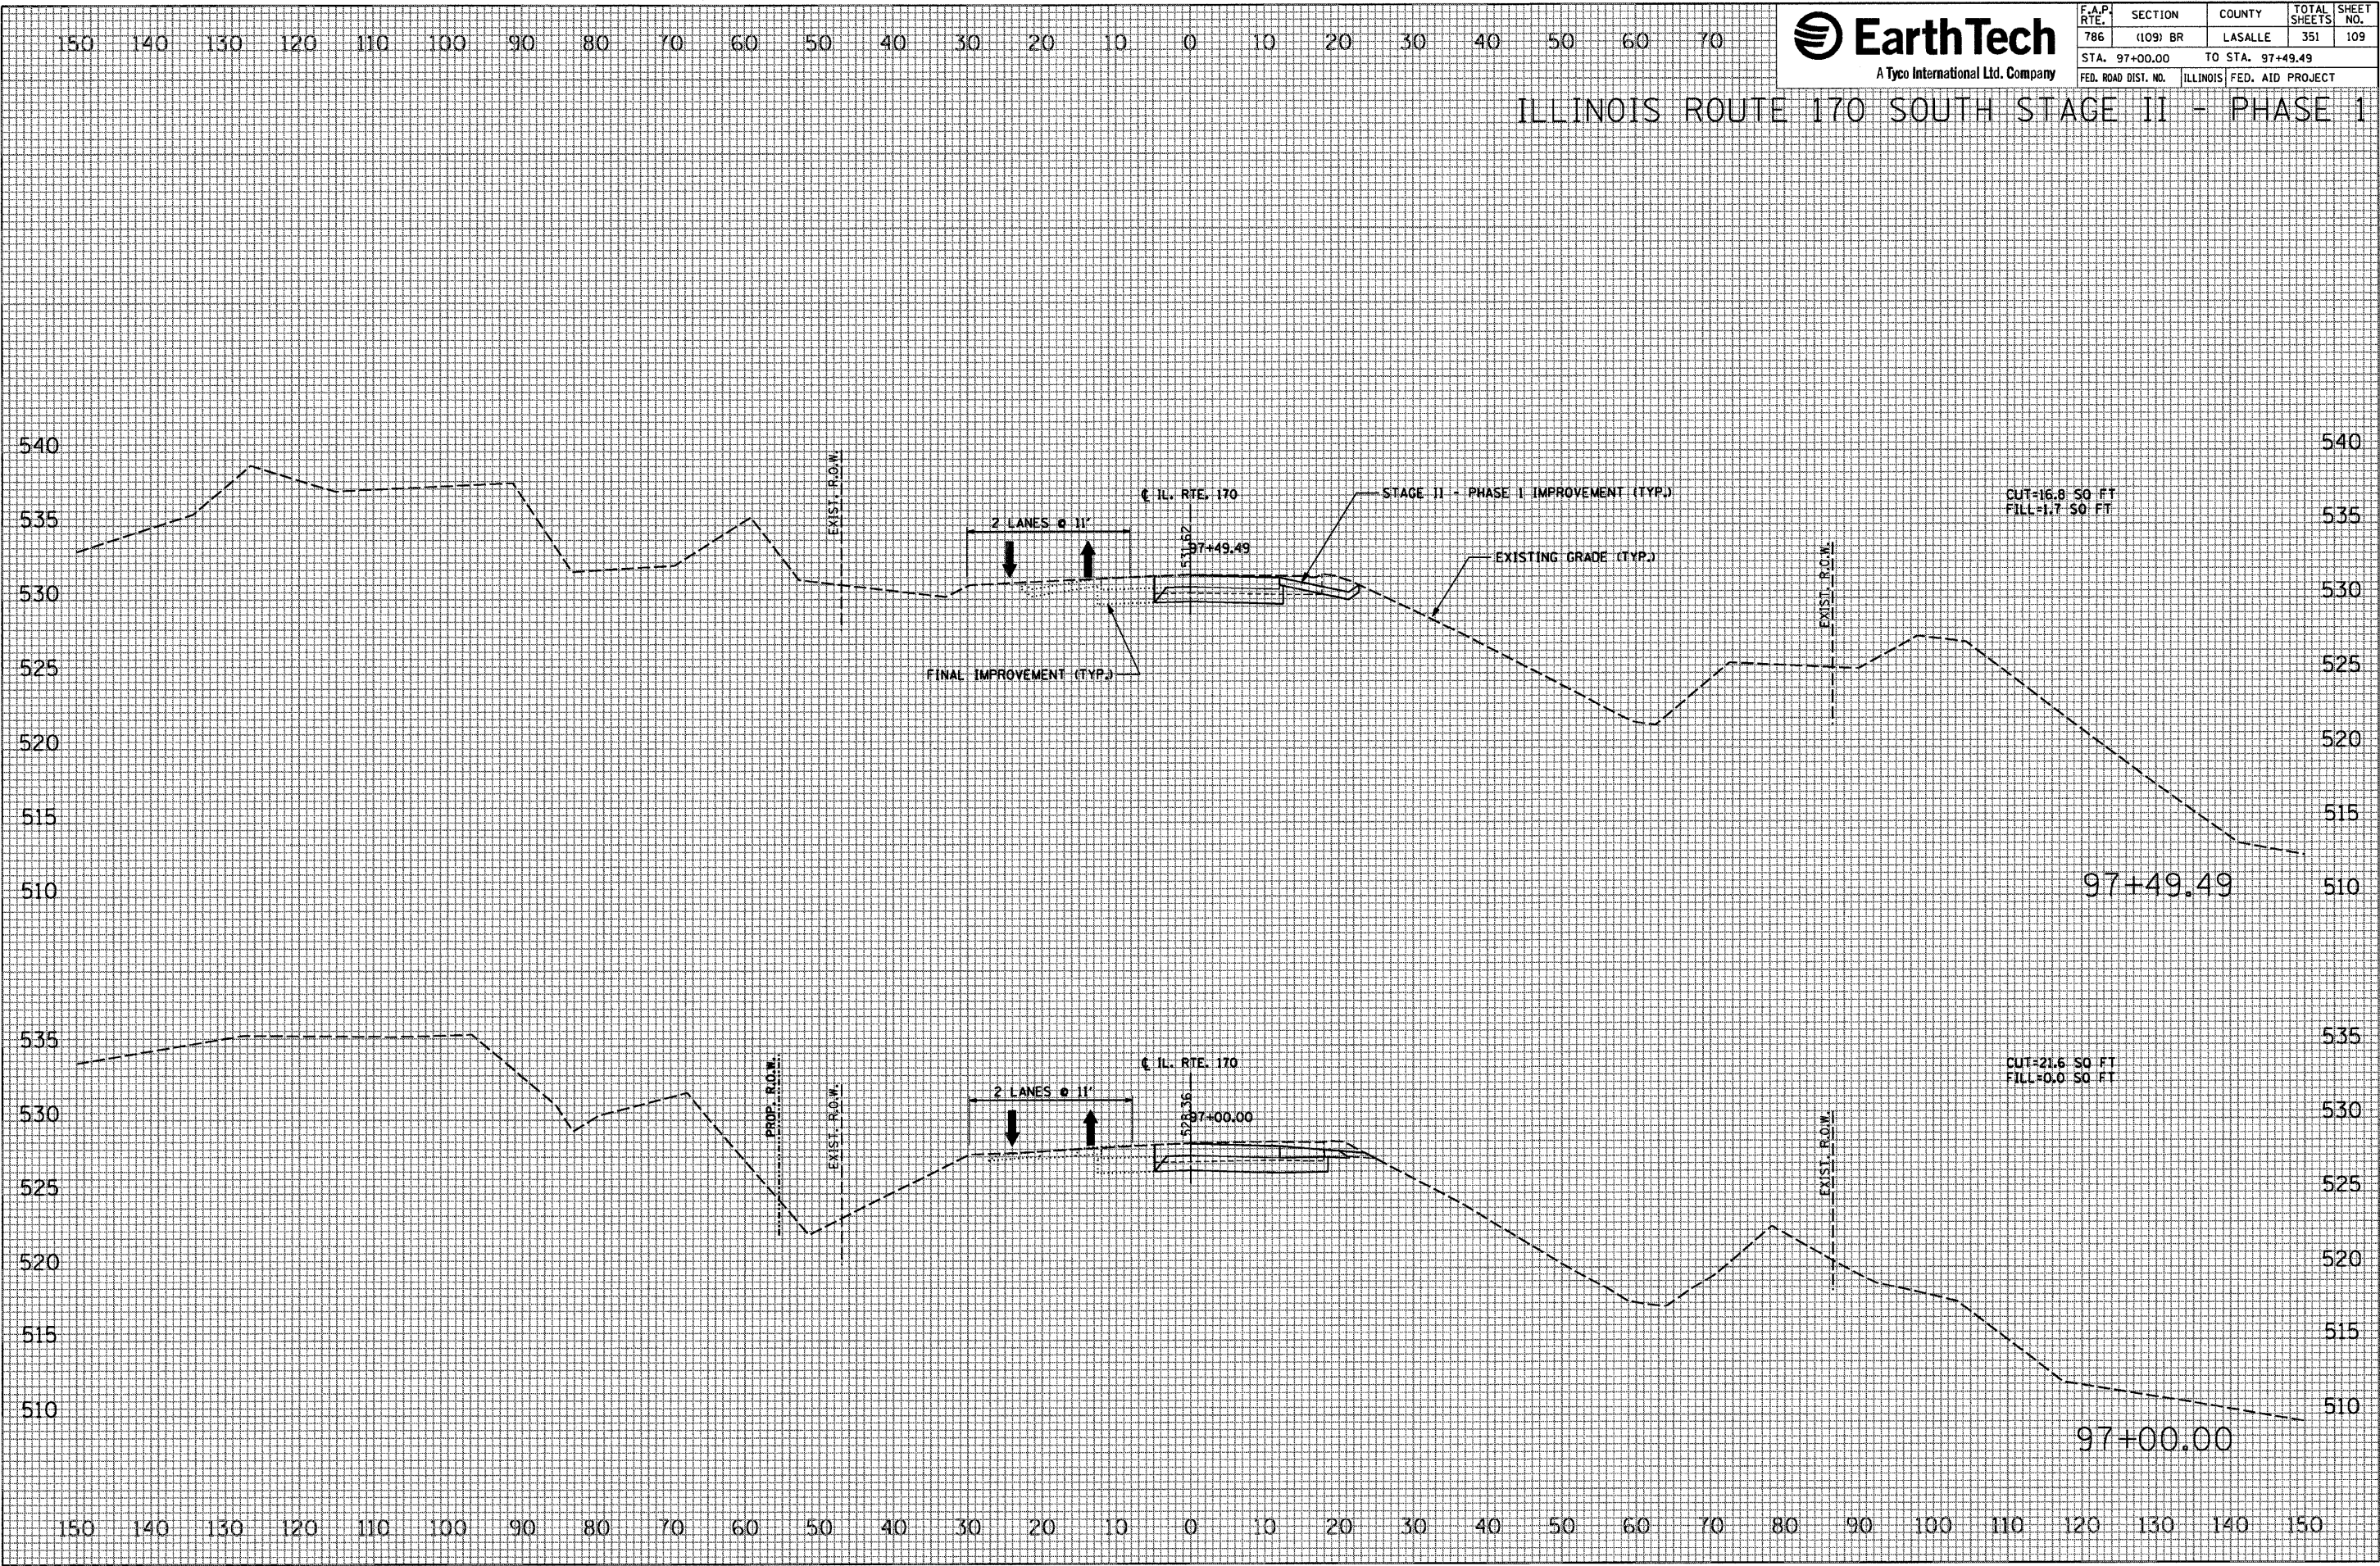

DATE	BY

NO.	AREAS CHECKED	NOTE BOOK	FINISHED SURVEY

DATE	BY

NO.	AREAS CHECKED	NOTE BOOK	ORIGINAL SURVEY

PLOT DATE = 10/1/2007
 FILE NAME = #FILE#
 PLOT SCALE = #SCALE#
 USER NAME = #USER#