


F.A.P. RTE.	SECTION	COUNTY	TOTAL SHEETS	SHEET NO.
786	(109) BR	LASALLE	351	110
STA. 97+73.55 TO STA. 98+00.00				
FED. ROAD DIST. NO.		ILLINOIS FED. AID PROJECT		

ILLINOIS ROUTE 170 SOUTH STAGE II - PHASE 1

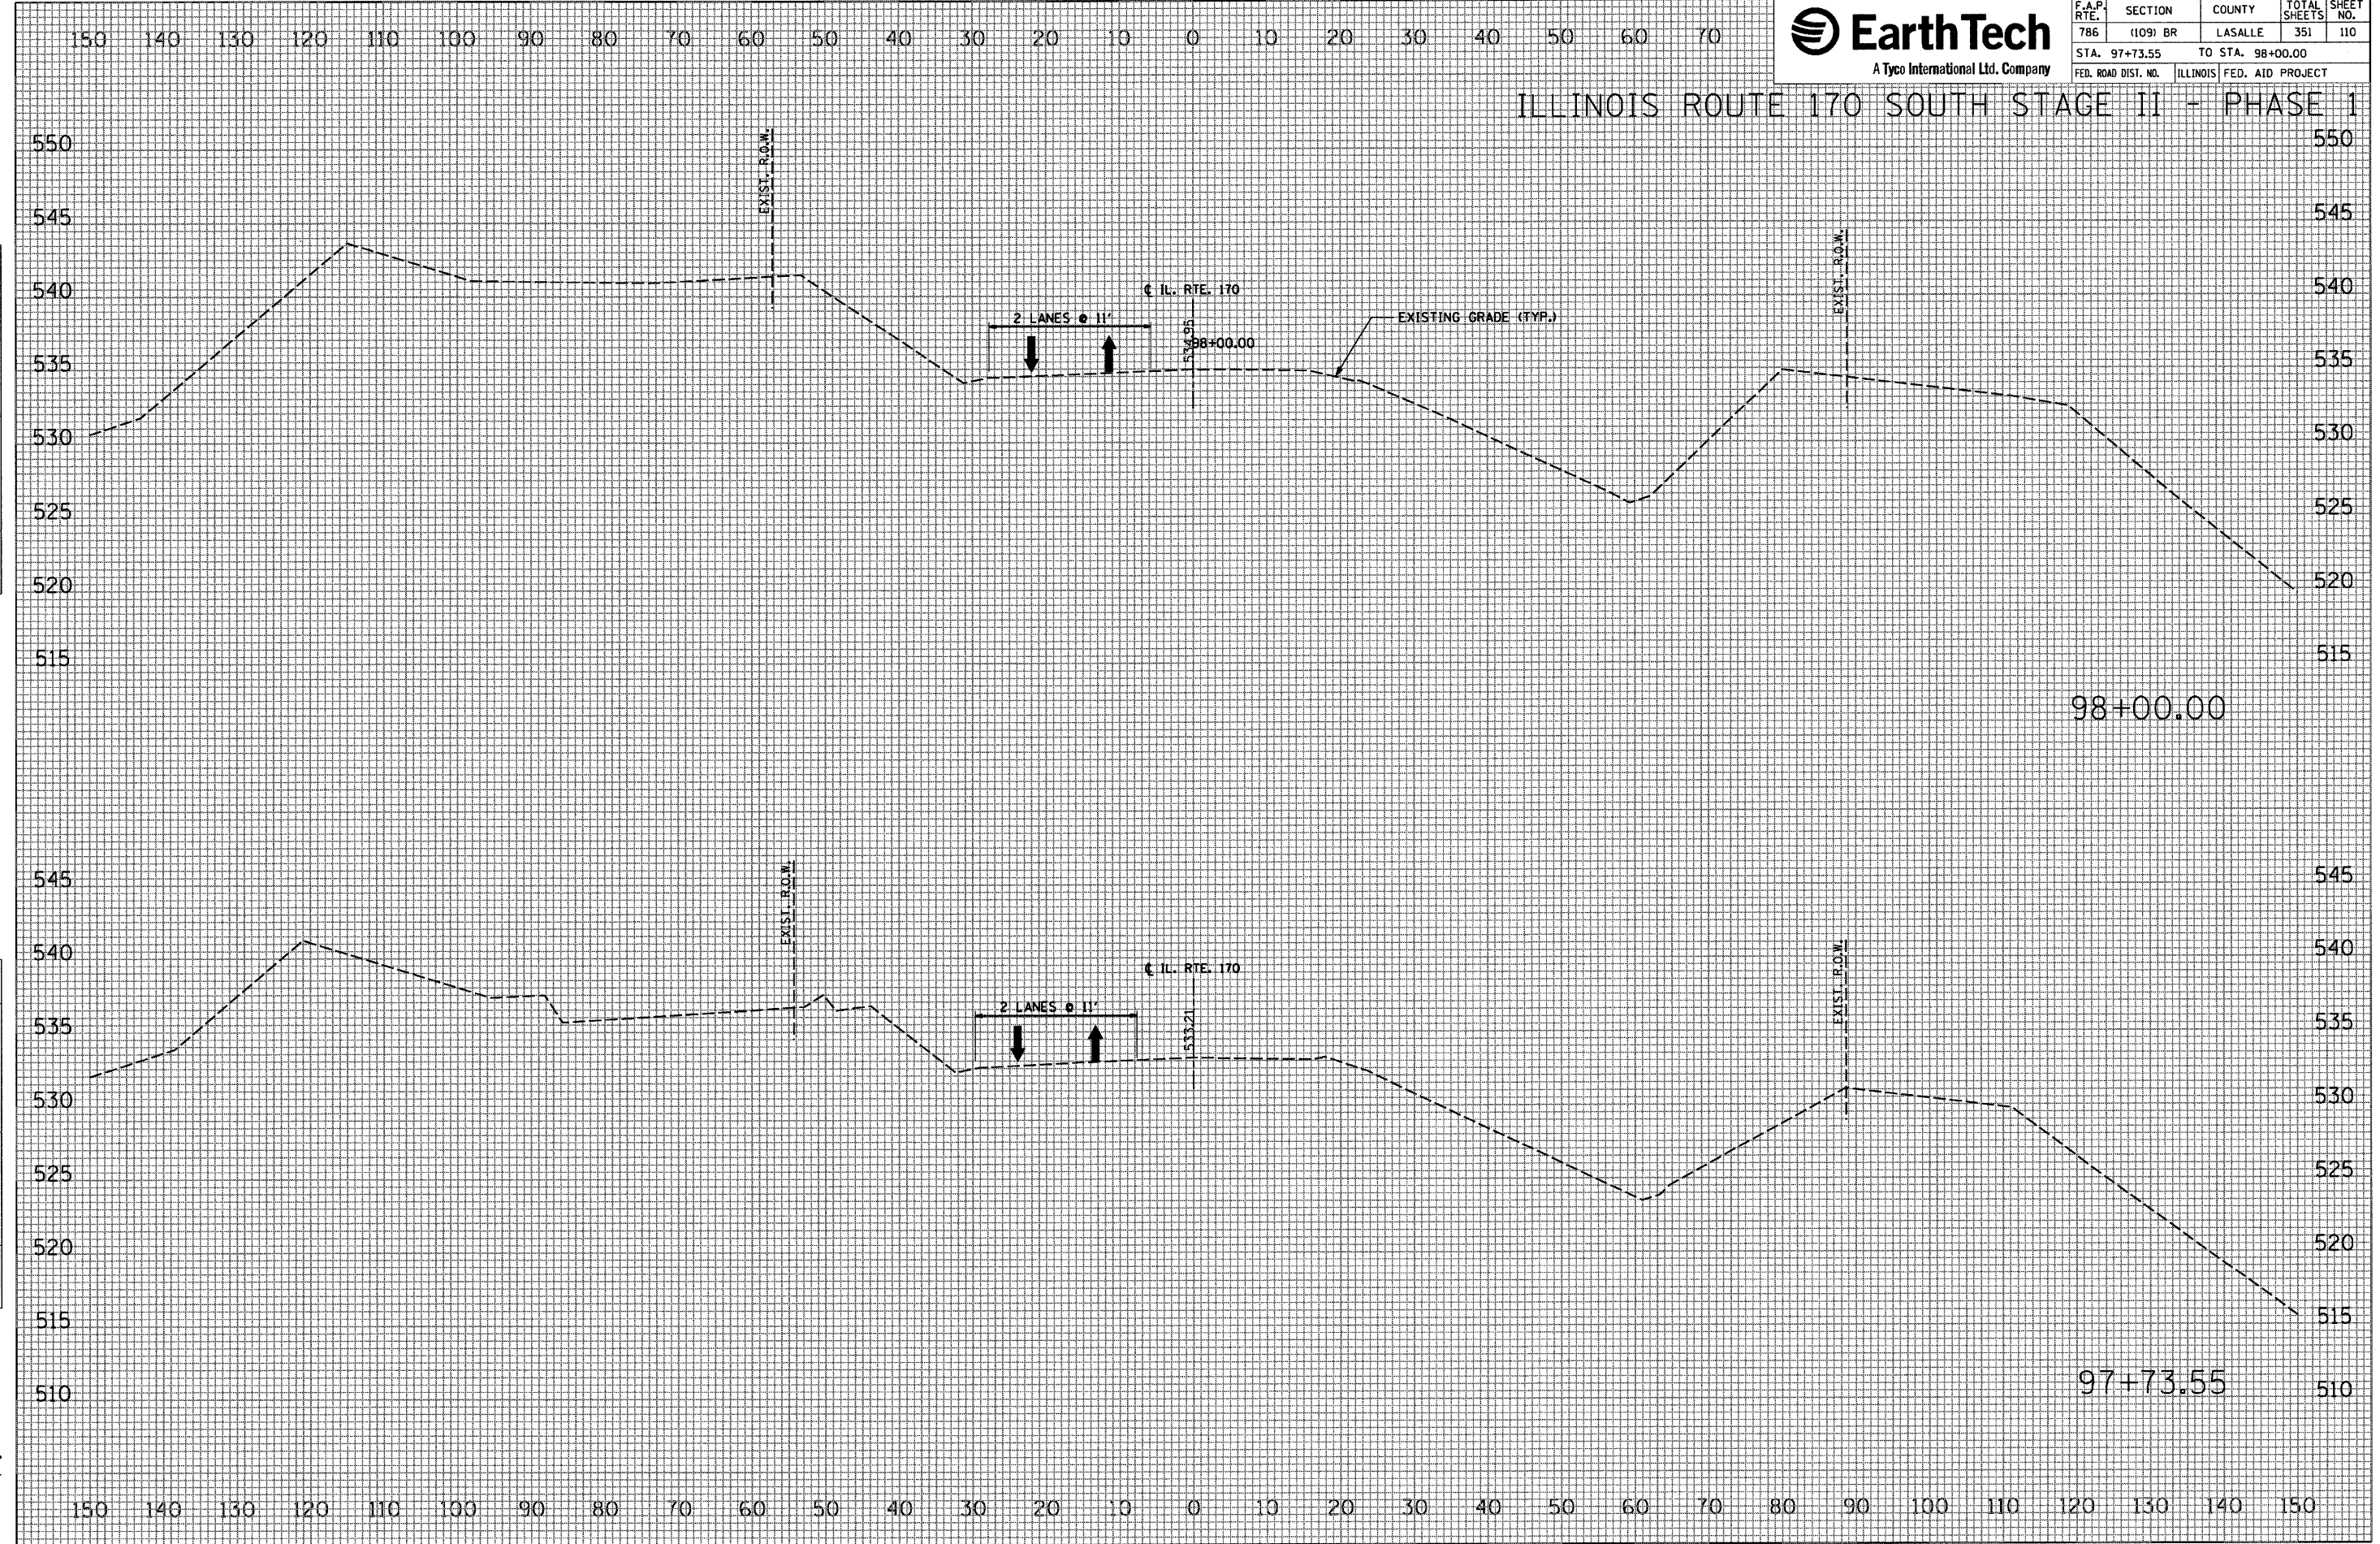

FINAL SURVEY NOTE BOOK NO.

DESIGNED	DATE
PLOTTED	BY
TEMPLATE	
AREAS	
CHECKED	

ORIGINAL SURVEY NOTE BOOK NO.

DESIGNED	DATE
PLOTTED	BY
TEMPLATE	
AREAS	
CHECKED	

PLOT DATE = 10/1/2007  
FILE NAME = #FILEL8  
PLOT SCALE = #SCALE8  
USER NAME = pproj01