




F.A.P. RTE.	SECTION	COUNTY	TOTAL SHEETS	SHEET NO.
786	(109) BR	LASALLE	351	132
STA. 3+55.00		TO STA. 4+00.00		
FED. ROAD DIST. NO.		ILLINOIS FED. AID PROJECT		

ACCESS DRIVEWAY STAGE II - PHASE 2

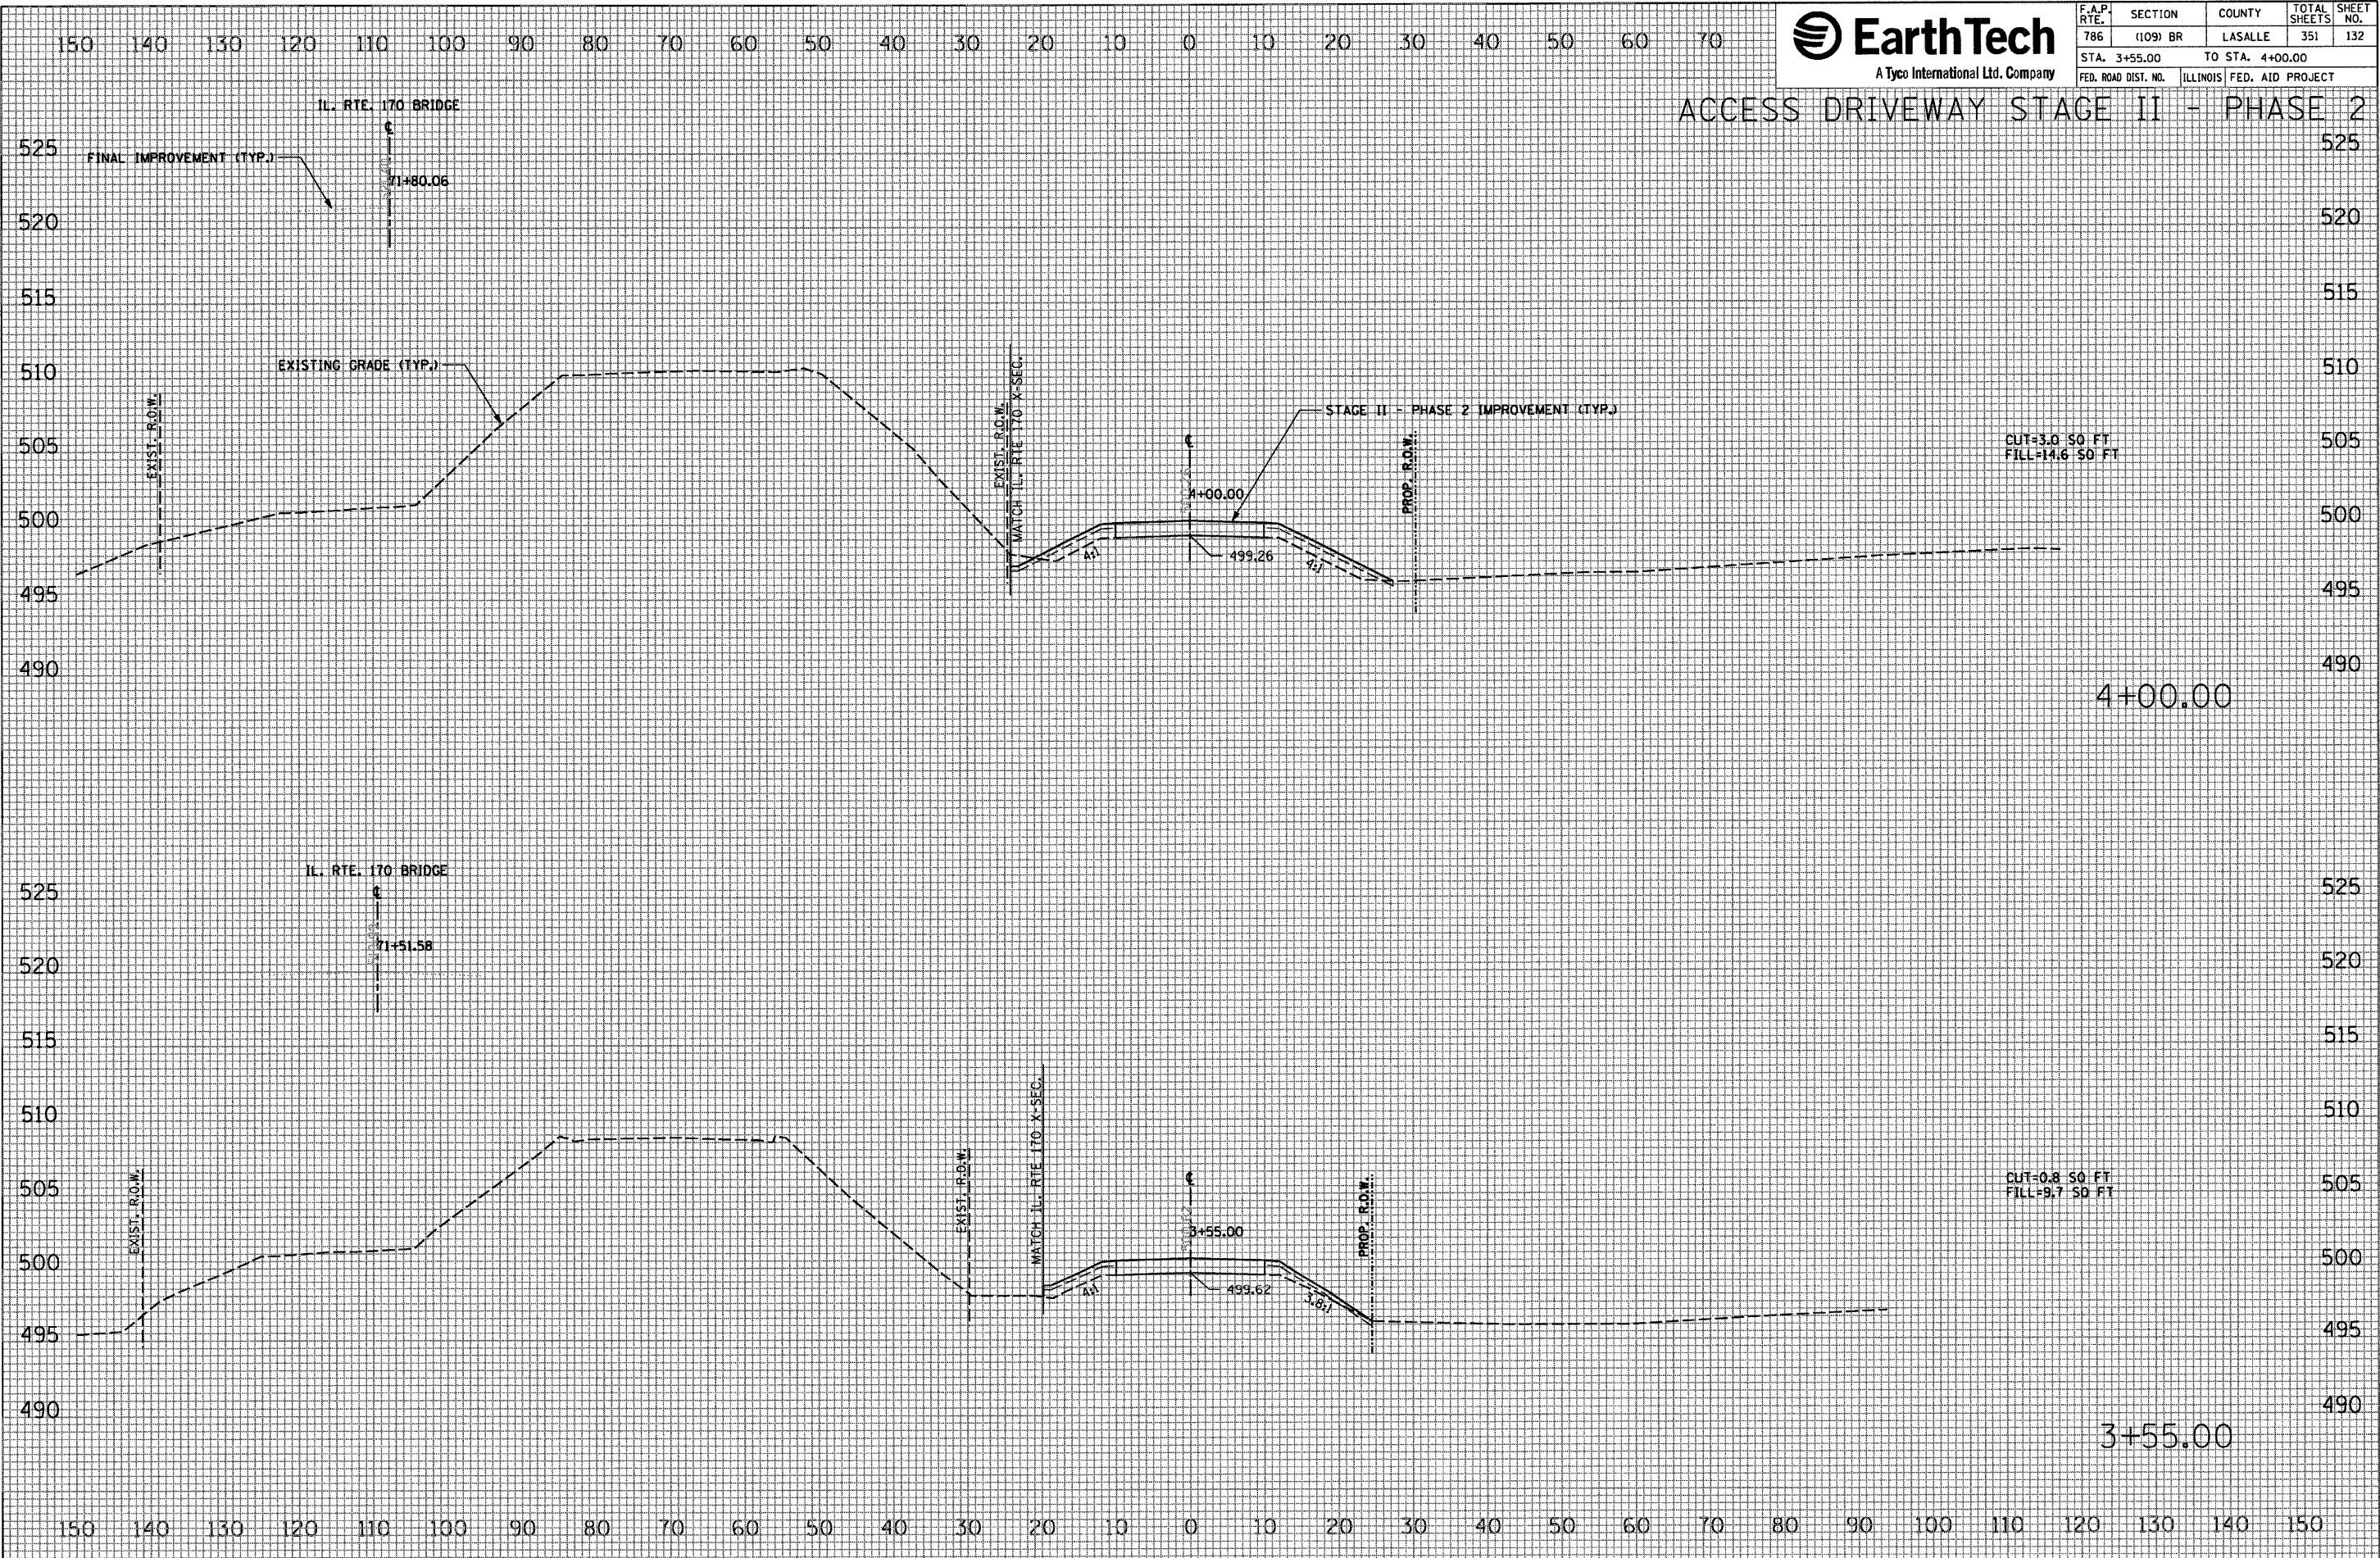

DATE	BY

FINAL SURVEY	REVIEWED
NO. _____	NO. _____
NOTE BOOK	PLATE
AREAS CHECKED	AREAS CHECKED

DATE	BY

ORIGINAL SURVEY	REVIEWED
NO. _____	NO. _____
NOTE BOOK	PLATE
AREAS CHECKED	AREAS CHECKED

PLOT DATE = 10/17/2007  
 FILE NAME = #FILE#  
 PLOT SCALE = #SCALE#  
 USER NAME = #PROJECT#