




F.A.P. RTE.	SECTION	COUNTY	TOTAL SHEETS	SHEET NO.
786	(109) BR	LASALLE	351	139
STA. 19+00.00		TO STA. 19+40.00		
FED. ROAD DIST. NO.		ILLINOIS FED. AID PROJECT		

RIVER ROAD STAGE II - PHASE 2

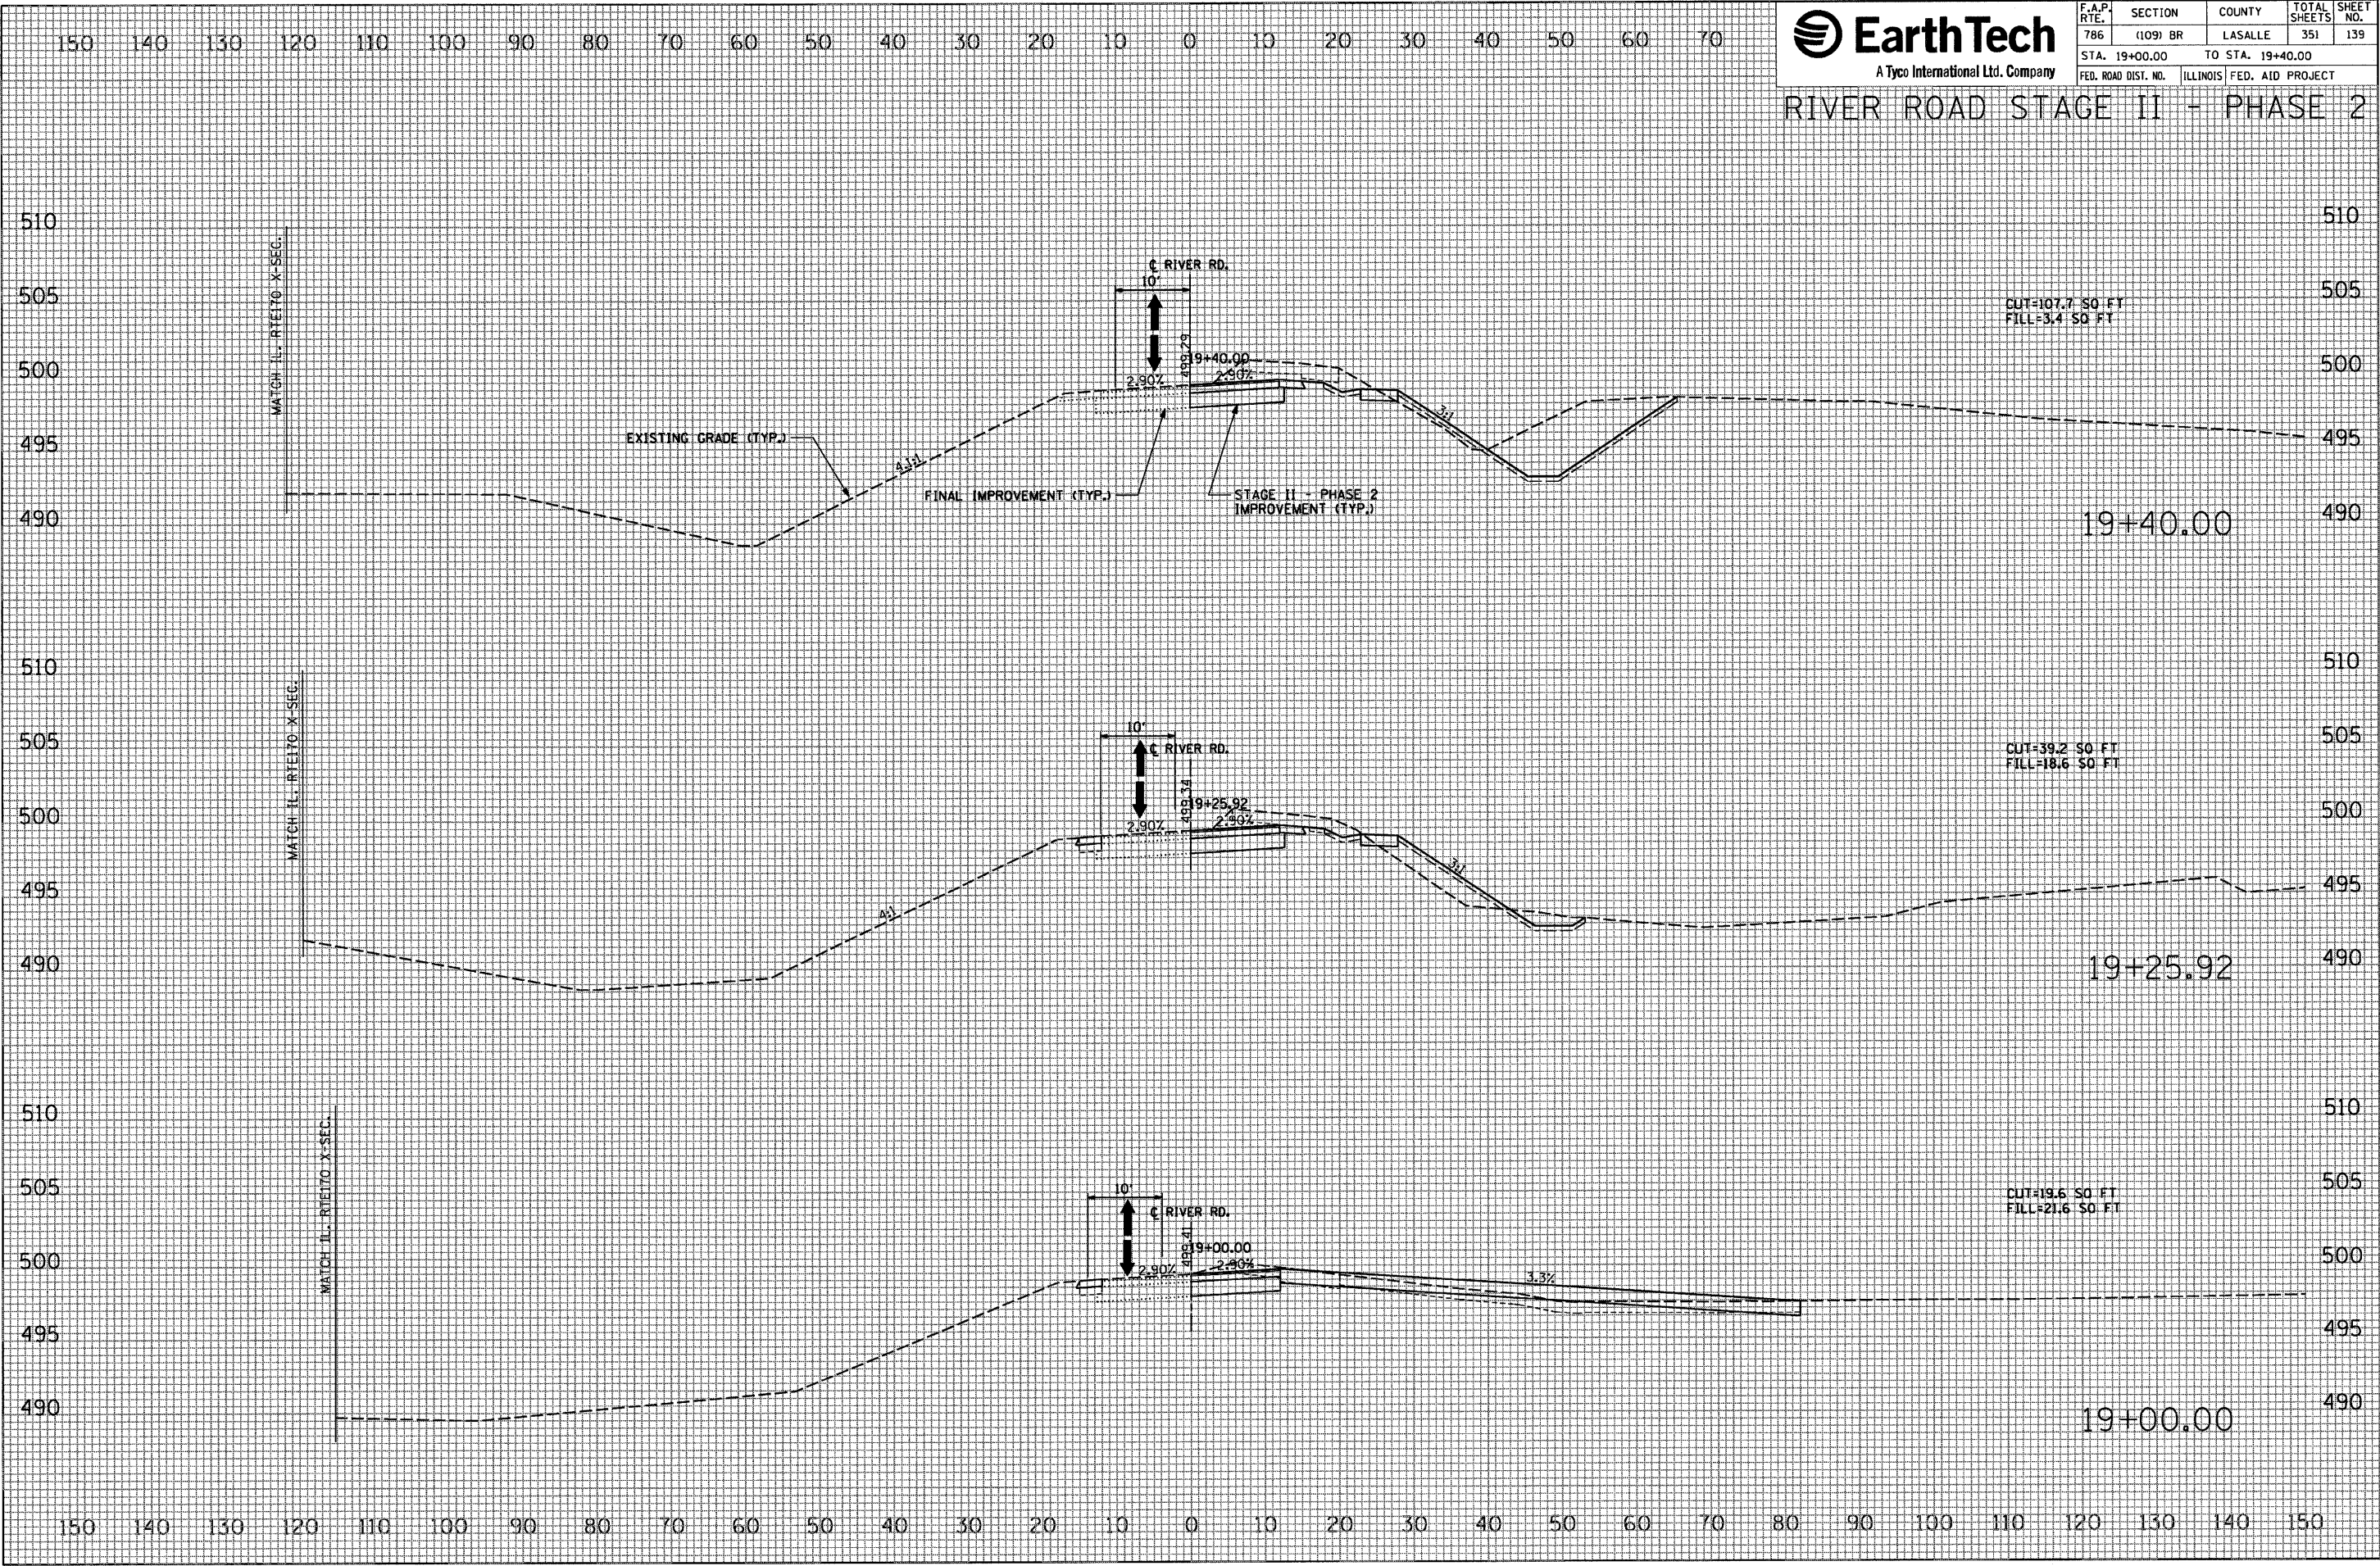

DATE	BY

FINAL SURVEY	CHECKED
NOTE BOOK	PLANNING
NO.	DATE

DATE	BY

ORIGINAL SURVEY	CHECKED
NOTE BOOK	PLANNING
NO.	DATE

PLOT DATE = 10/14/2007  
 FILE NAME = #FILEL8  
 PLOT SCALE = #SCALE8  
 USER NAME = Project