




F.A.P. RTE.	SECTION	COUNTY	TOTAL SHEETS	SHEET NO.
786	(109) BR	LASALLE	351	147
STA. 69+82.89		TO STA. 70+83.74		
FED. ROAD DIST. NO.		ILLINOIS FED. AID PROJECT		

ILLINOIS ROUTE 170 NORTH STAGE III - PHASE 1

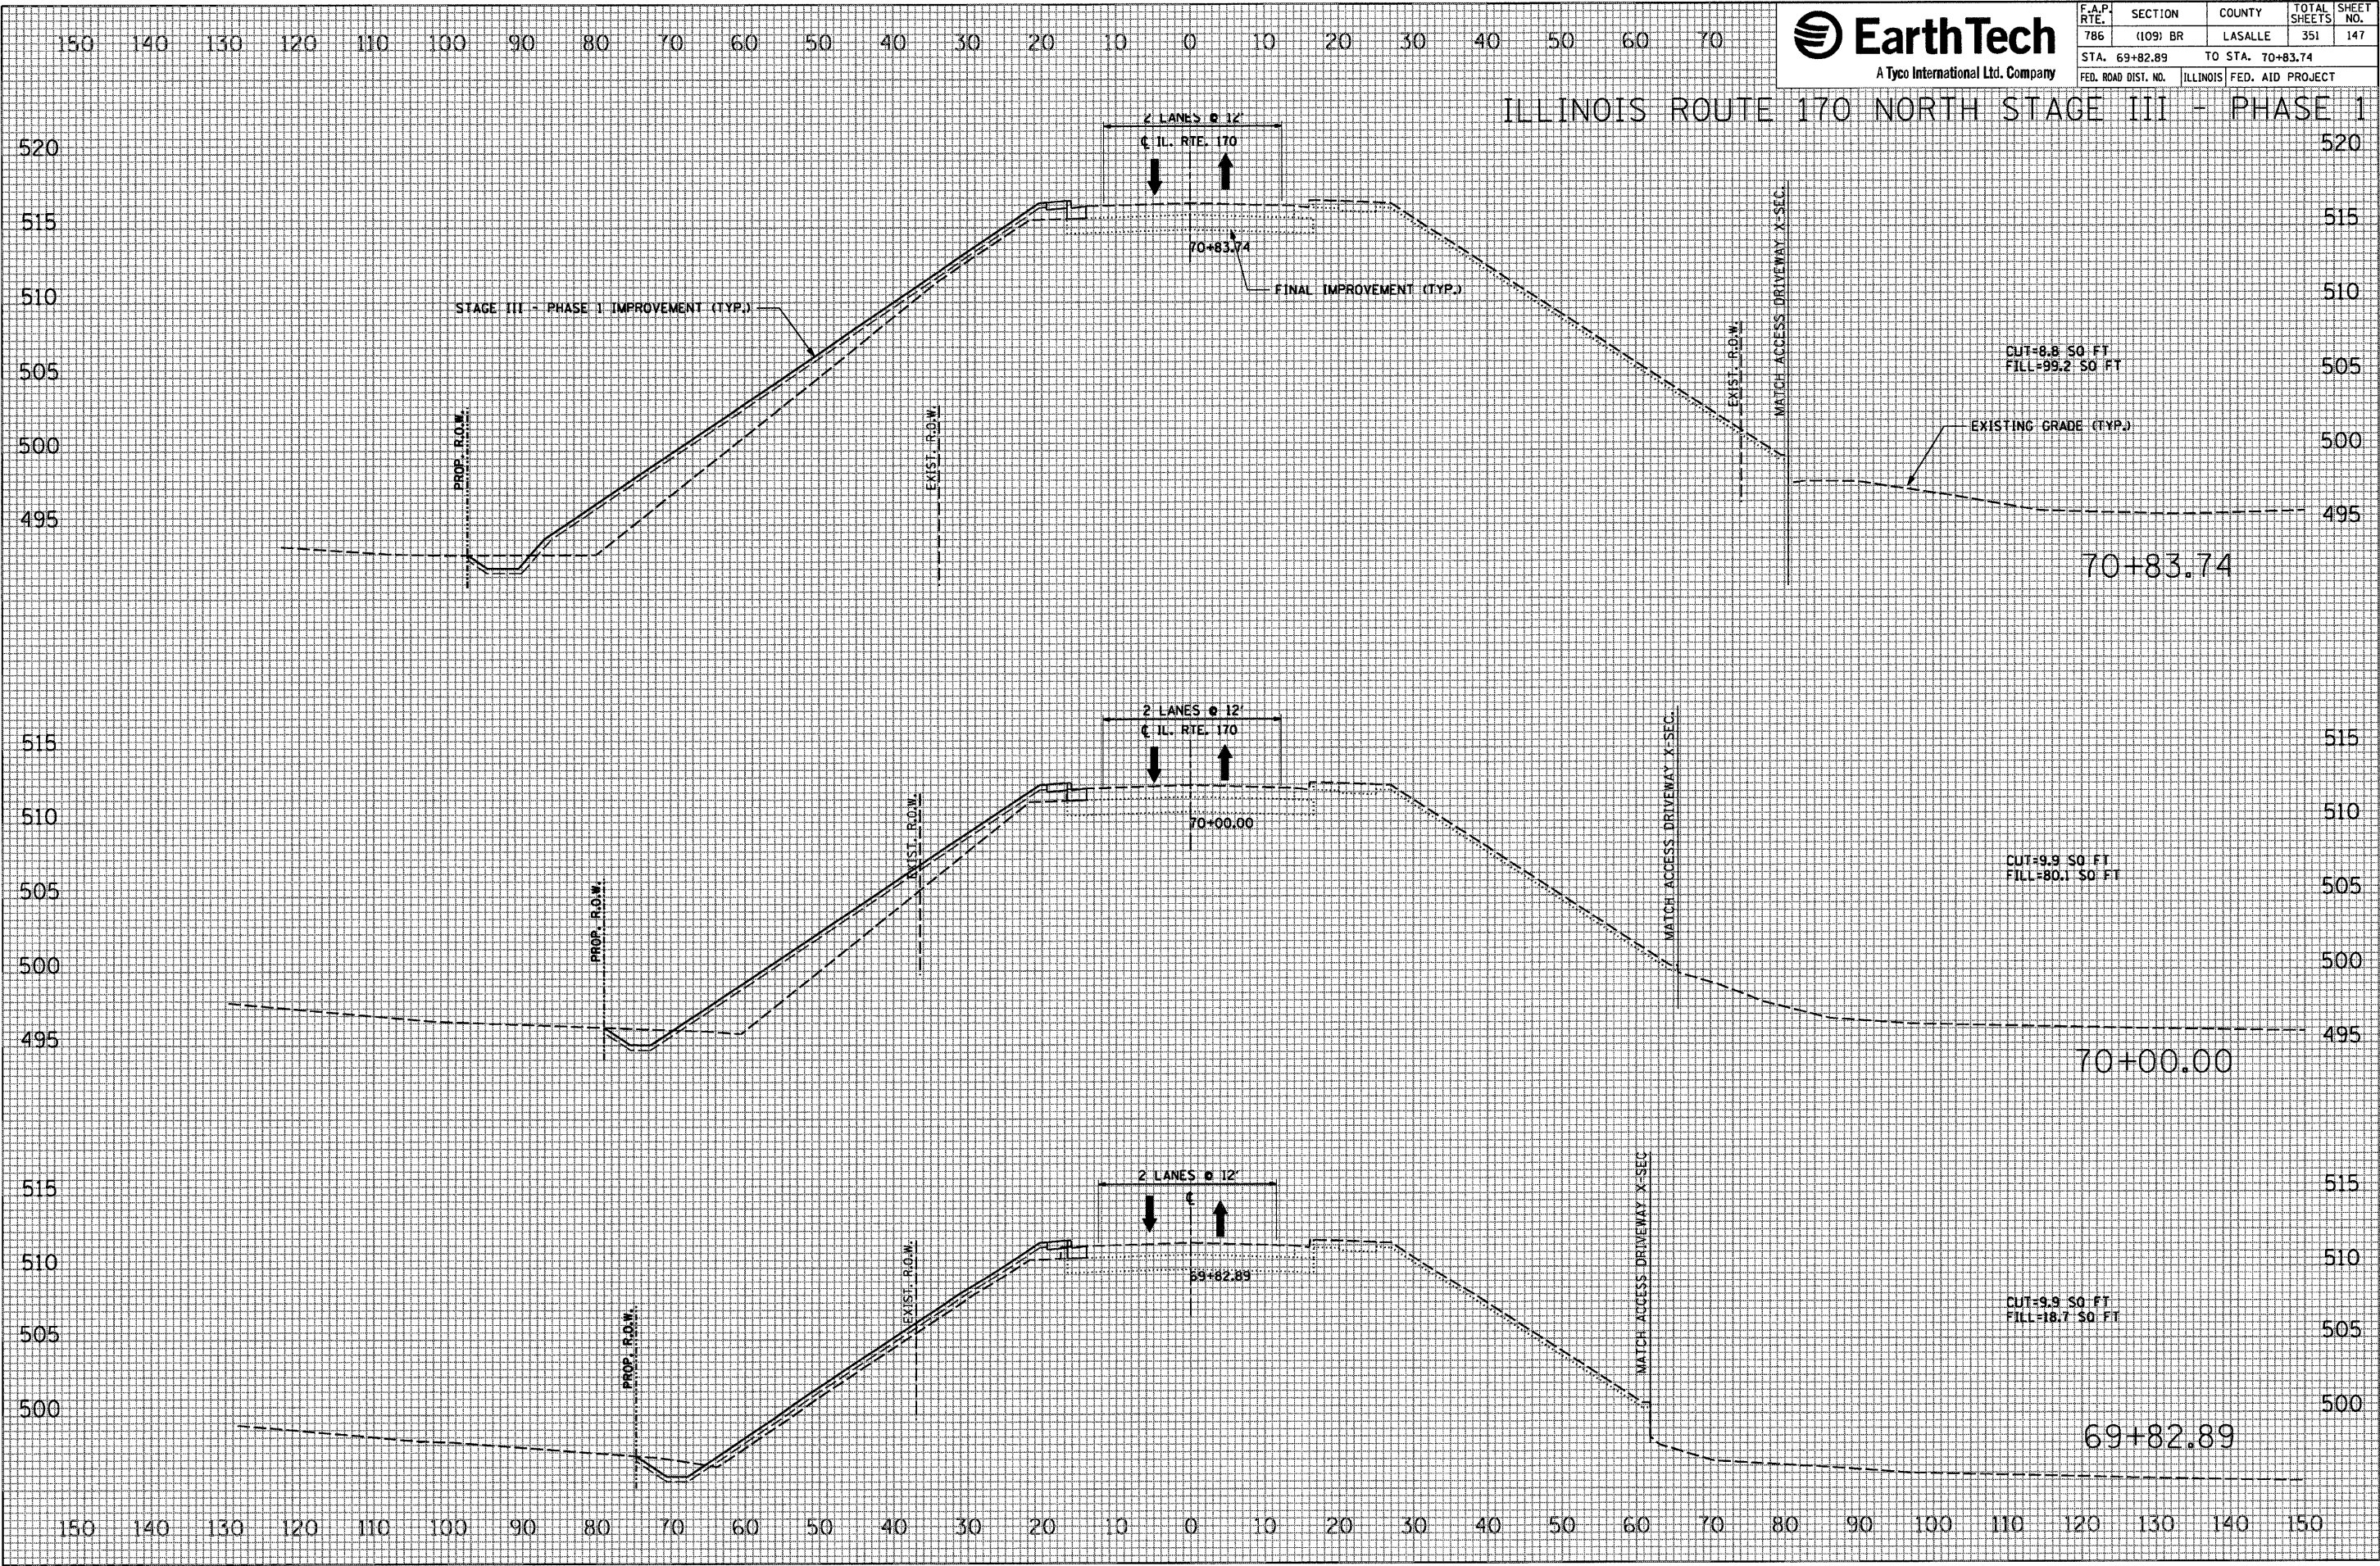

DATE	BY

FINN	DATE

DATE	BY

ORIGINAL	DATE

PLOT DATE = 10/1/2007
 FILE NAME = #FILE#
 PLOT SCALE = #SCALE#
 USER NAME = #PROJECT#