


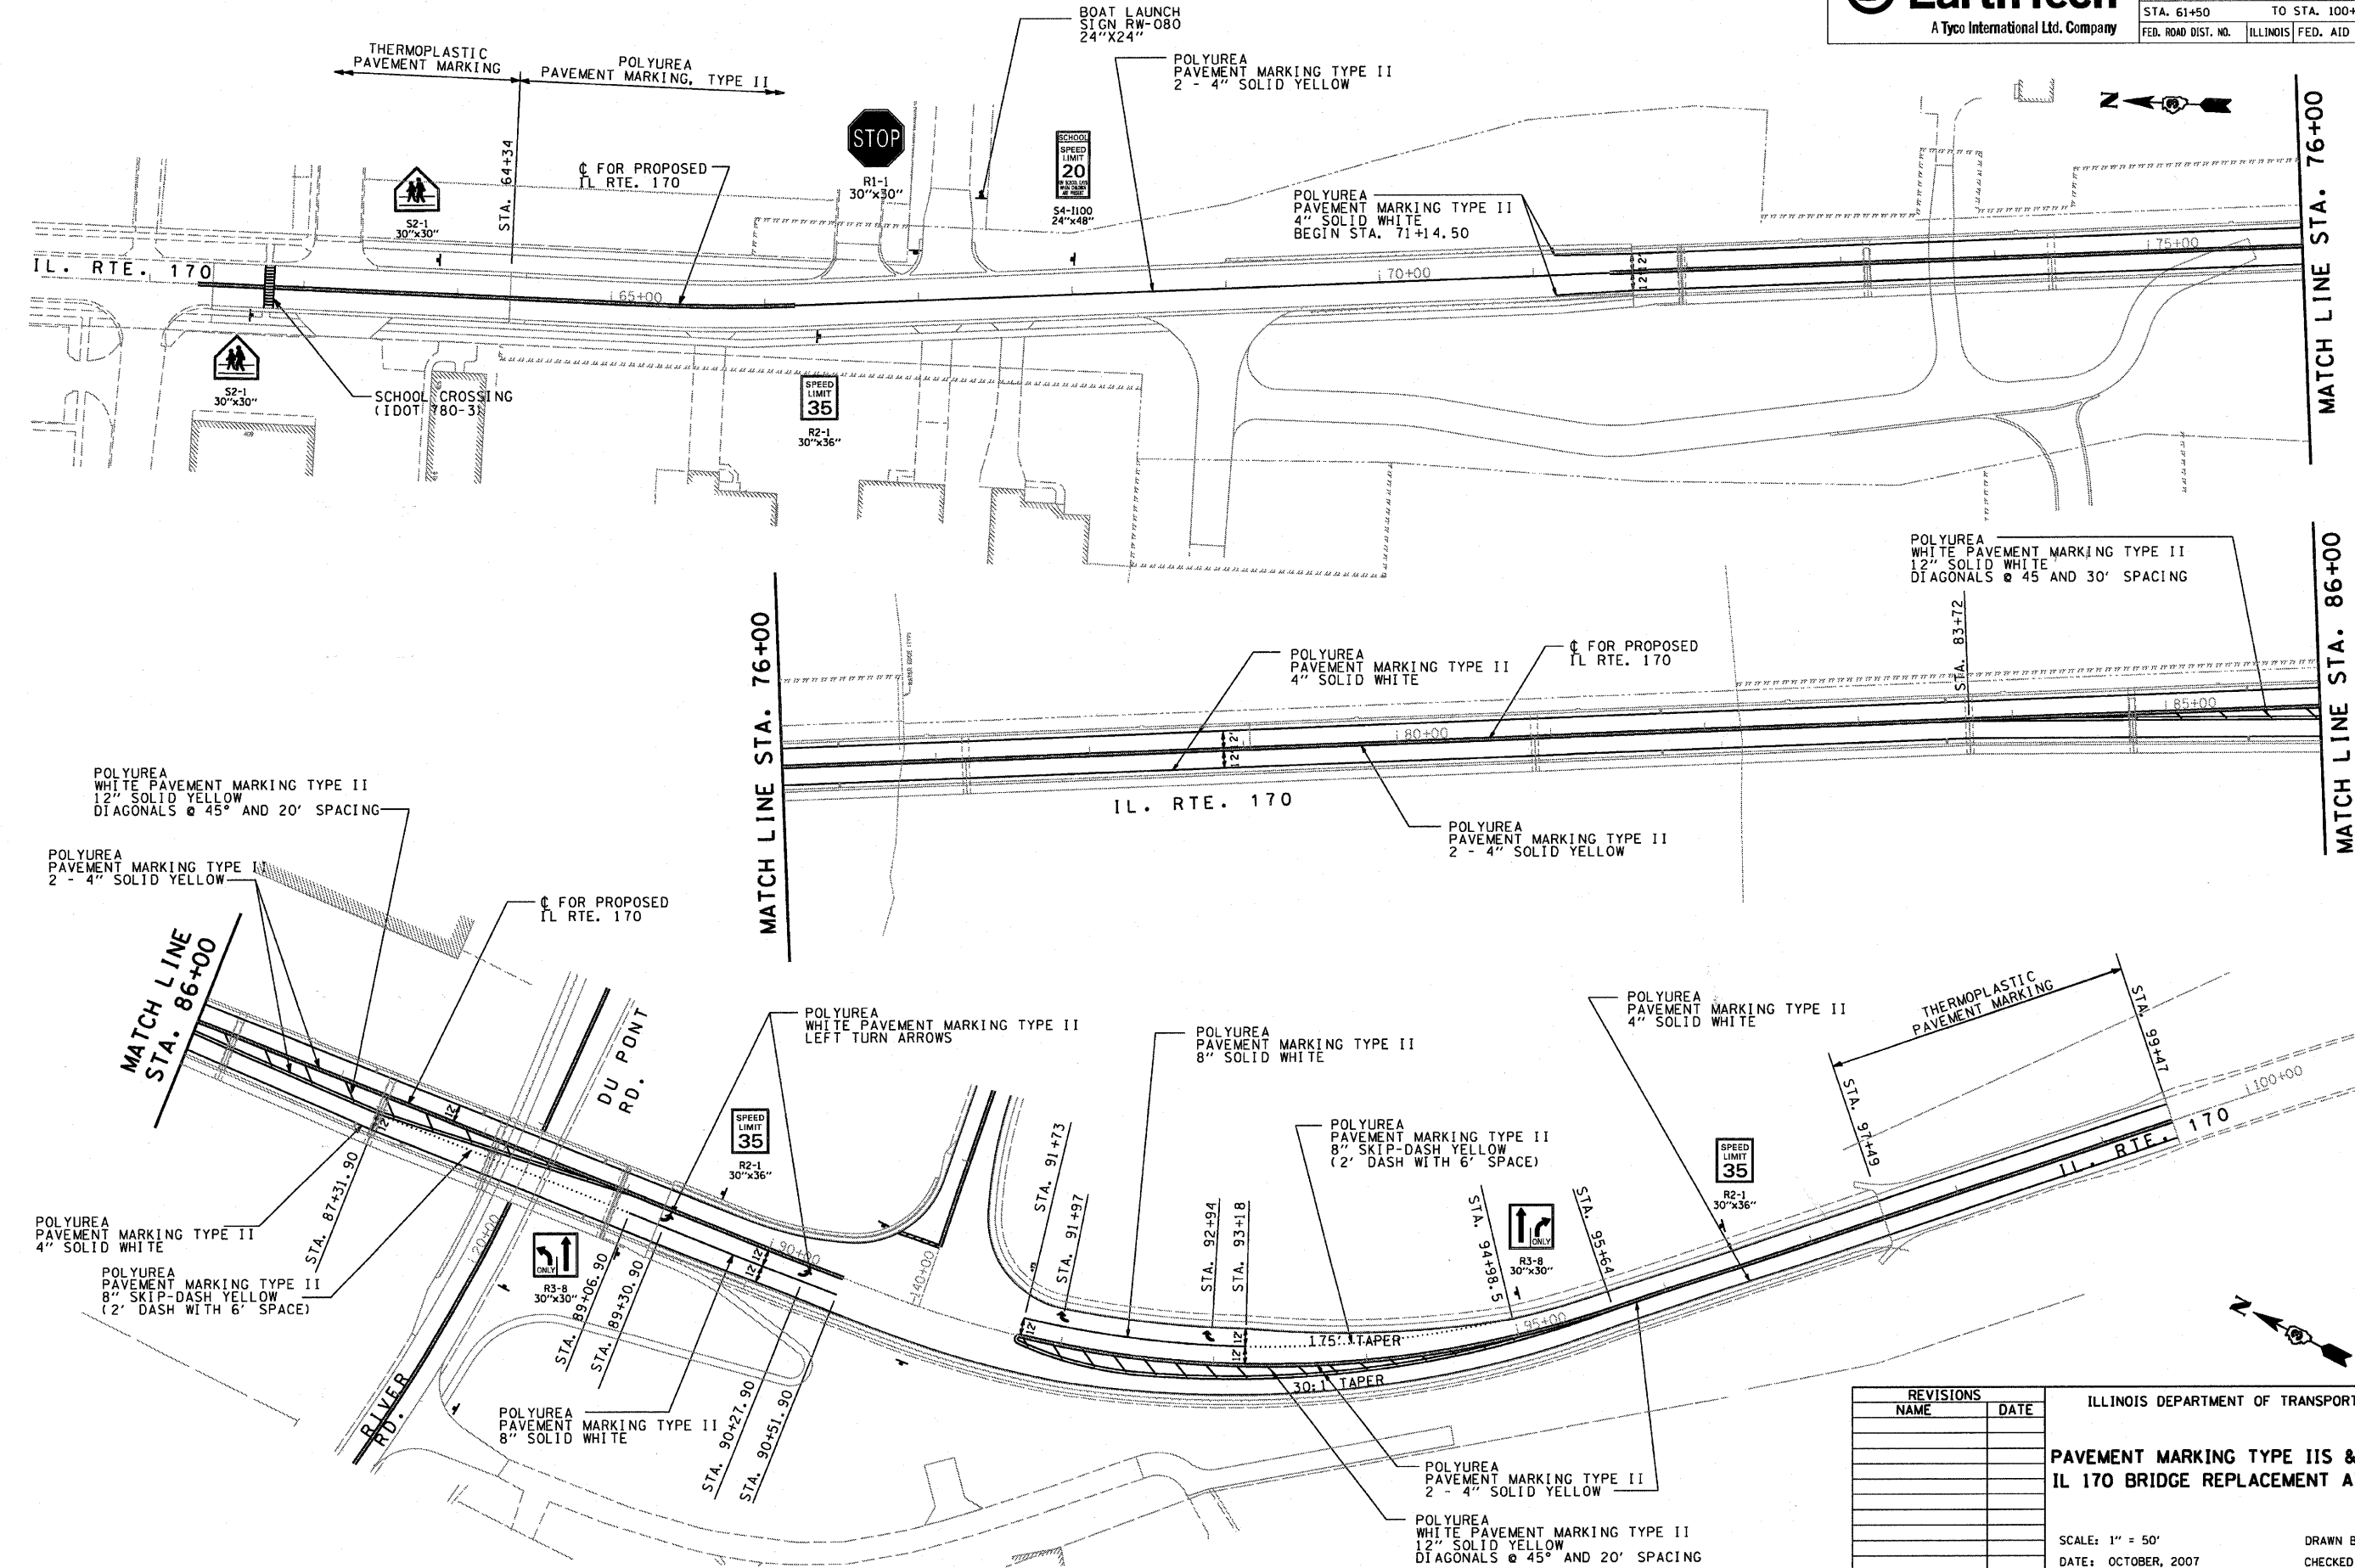

F.A.P. RTE.	SECTION	COUNTY	TOTAL SHEETS	SHEET NO.
786	(109) BR	LASALLE	351	179
STA. 61+50		TO STA. 100+00		
FED. ROAD DIST. NO.		ILLINOIS FED. AID PROJECT		



PLOT DATE = 10/11/2007
 FILE NAME = 8P1E17
 PLOT SCALE = 850/1000
 USER NAME = prj01net

REVISIONS	
NAME	DATE

ILLINOIS DEPARTMENT OF TRANSPORTATION
PAVEMENT MARKING TYPE IIS & SIGNAGE
IL 170 BRIDGE REPLACEMENT AT SENECA

SCALE: 1" = 50'
 DATE: OCTOBER, 2007

DRAWN BY: CJO
 CHECKED BY: JCL