



STATE OF ILLINOIS
DEPARTMENT OF TRANSPORTATION

F.A.P. ROUTE NO.	SECTION	COUNTY	TOTAL SHEETS	SHEET NO.
786	109 BR	La Salle	351	194
SHEET NO. 3 6 SHEETS				
FED. ROAD DIST. NO. 7	ILLINOIS	FED. AID PROJECT-		
Contract #66607				

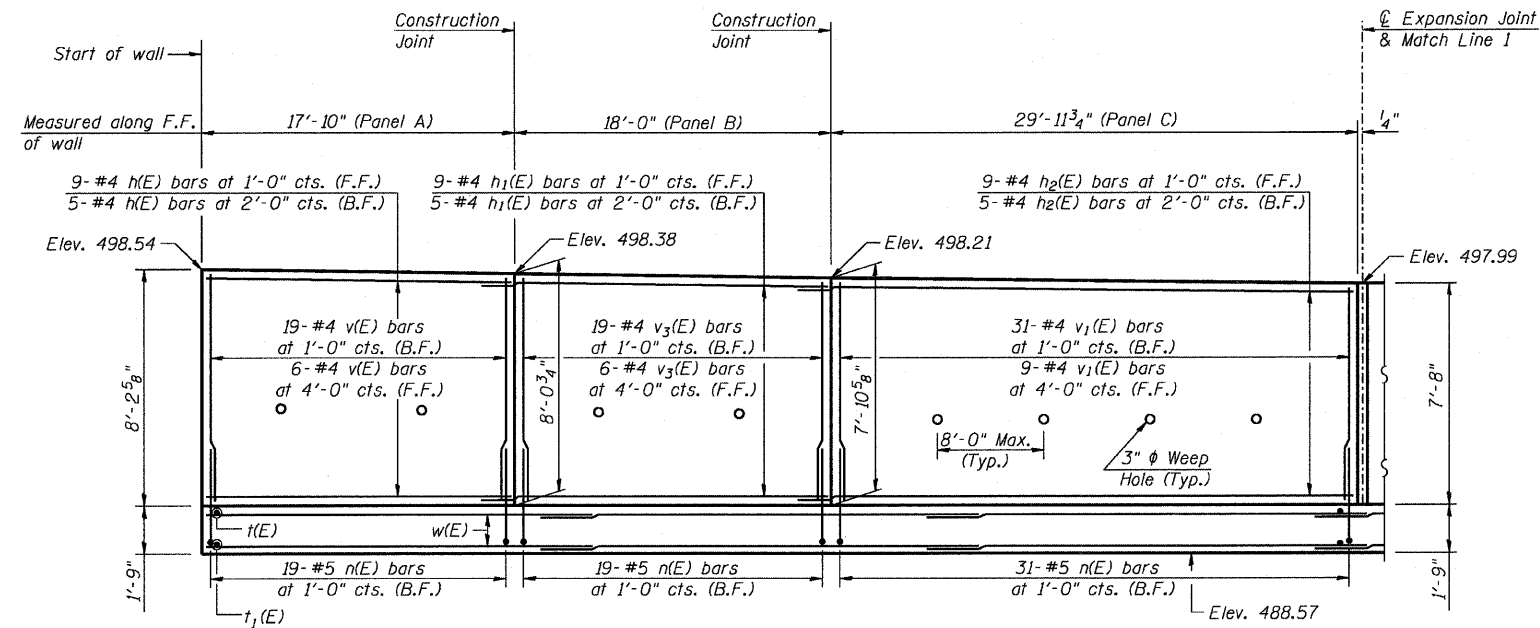


ELEVATION OF PANELS A TO C
(Front Face of Wall)

MIN BAR LAP
#4 Bars = 1'-8"
#5 Bars = 2'-2"

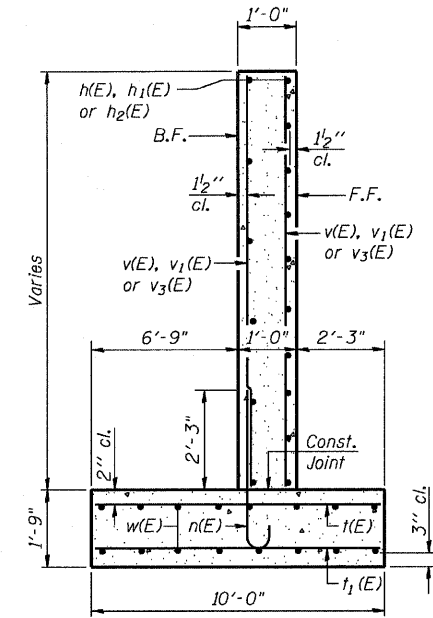

SECTION THRU WALL

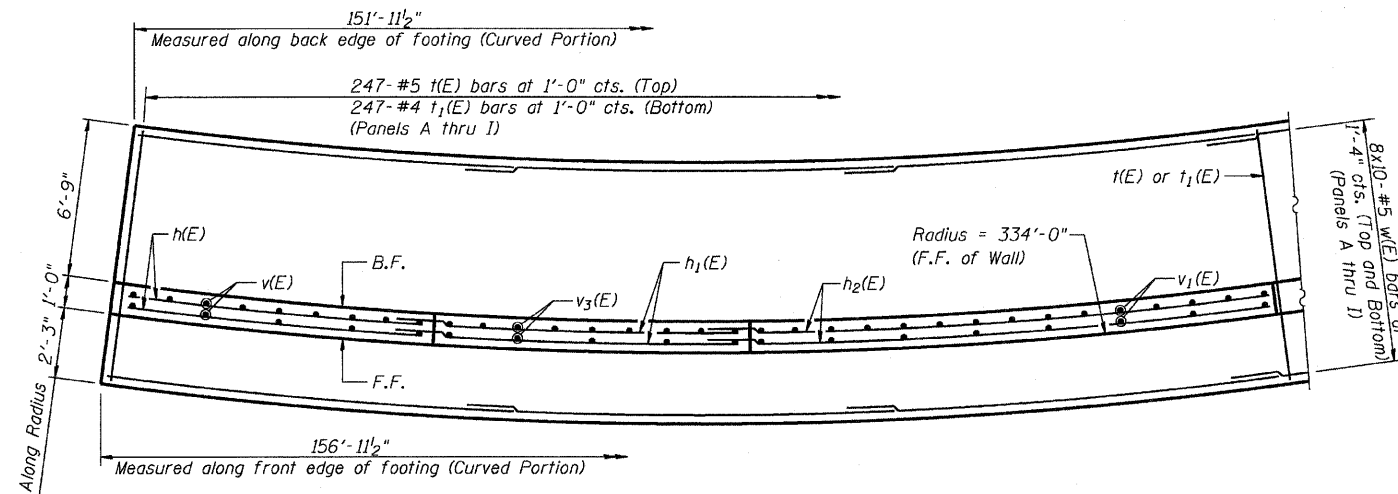

FOOTING PLAN OF PANELS A TO C

Notes:
Bend w(E), h(E), h₁(E) and h₂(E) bars to match curve.
Bars indicated thus 8x10-#5, etc., indicates 8 lines of bars with 10 lengths of #5 bars per line.
See Sheet 6 of 6 For Joint Details, Bar Bends and Bar List.

DESIGNED	JVR
CHECKED	DLS
DRAWN	JVR
CHECKED	DLS



PANELS A, B & C
RETAINING WALL
RIVER ROAD
SECTION 109 BR
LA SALLE COUNTY