
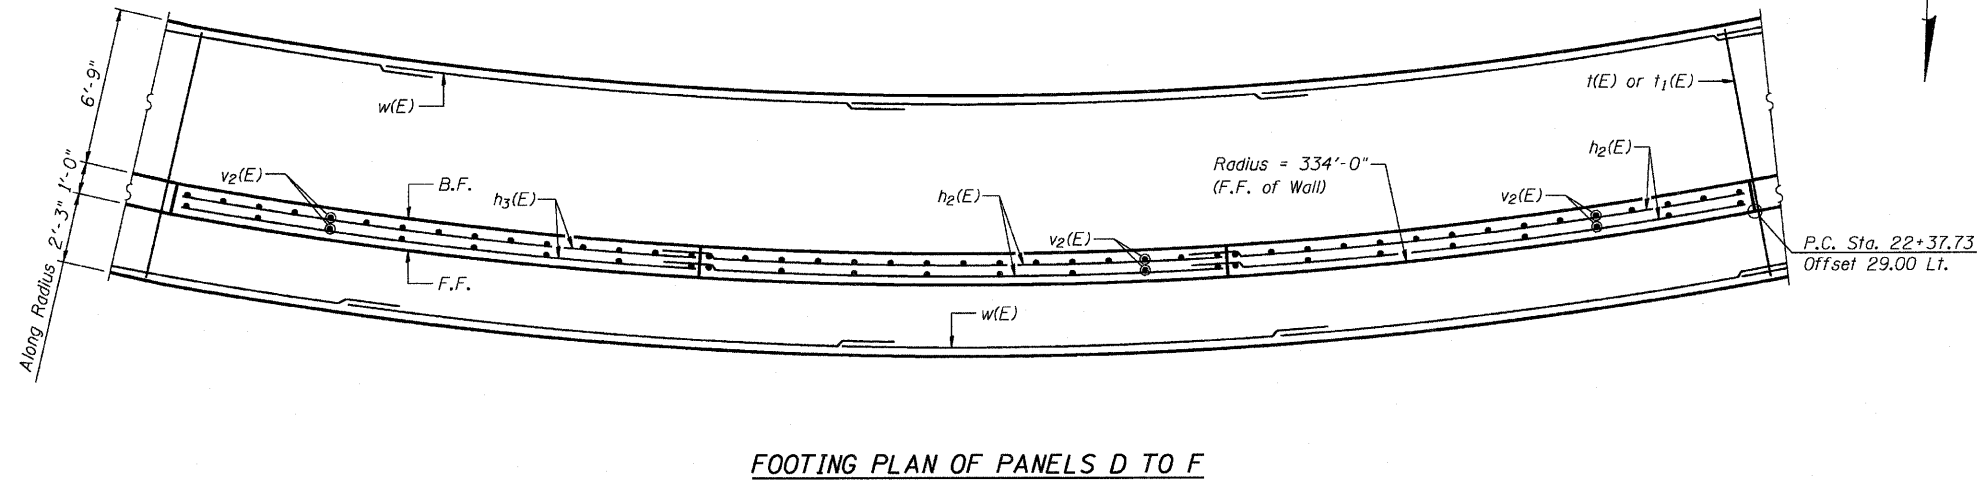
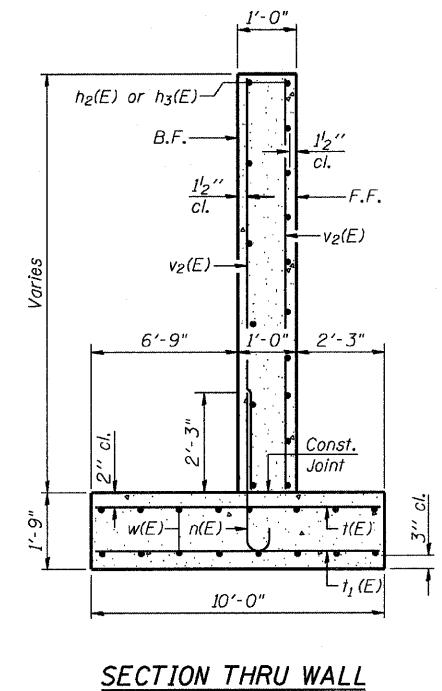


STATE OF ILLINOIS
DEPARTMENT OF TRANSPORTATION

F.A.P. ROUTE NO.	SECTION	COUNTY	TOTAL SHEETS	SHEET NO.	SHEET NO.
786	109 BR	La Salle	351	195	6 SHEETS
FED. ROAD DIST. NO. 7	ILLINOIS	FED. AID PROJECT			


Contract #66607

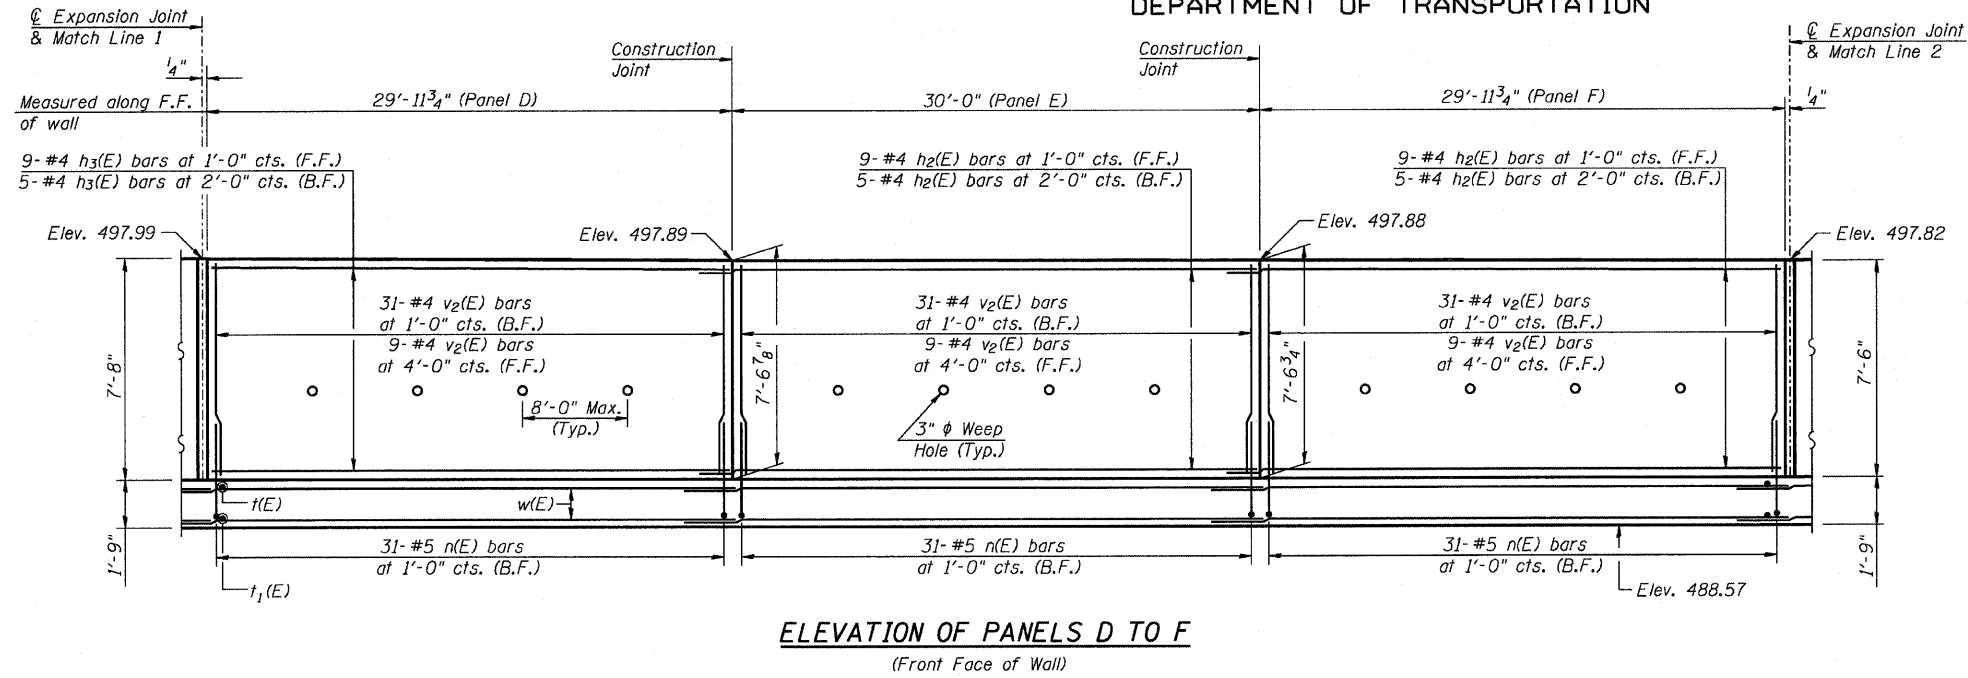

MIN BAR LAP
#4 Bars = 1'-8"
#5 Bars = 2'-2"

Notes:
Bend w(E), h2(E) and h3(E) bars to match curve.
See Sheet 6 of 6 for Joint Details, Bar Bends and Bar List.

DESIGNED	JVR
CHECKED	DLS
DRAWN	JVR
CHECKED	DLS

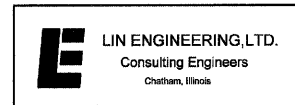

PANELS D, E & F
RETAINING WALL
RIVER ROAD
SECTION 109 BR
LA SALLE COUNTY