


STATE OF ILLINOIS  
DEPARTMENT OF TRANSPORTATION



F.A.P. ROUTE NO.	SECTION	COUNTY	SHEET NO.	TOTAL SHEETS
786	109 BR	La Salle	351	203
FED. ROAD DIST. NO. 7		ILLINOIS	FED. AID PROJECT	

SHEET NO. 3  
89 SHEETS

Contract # 66607

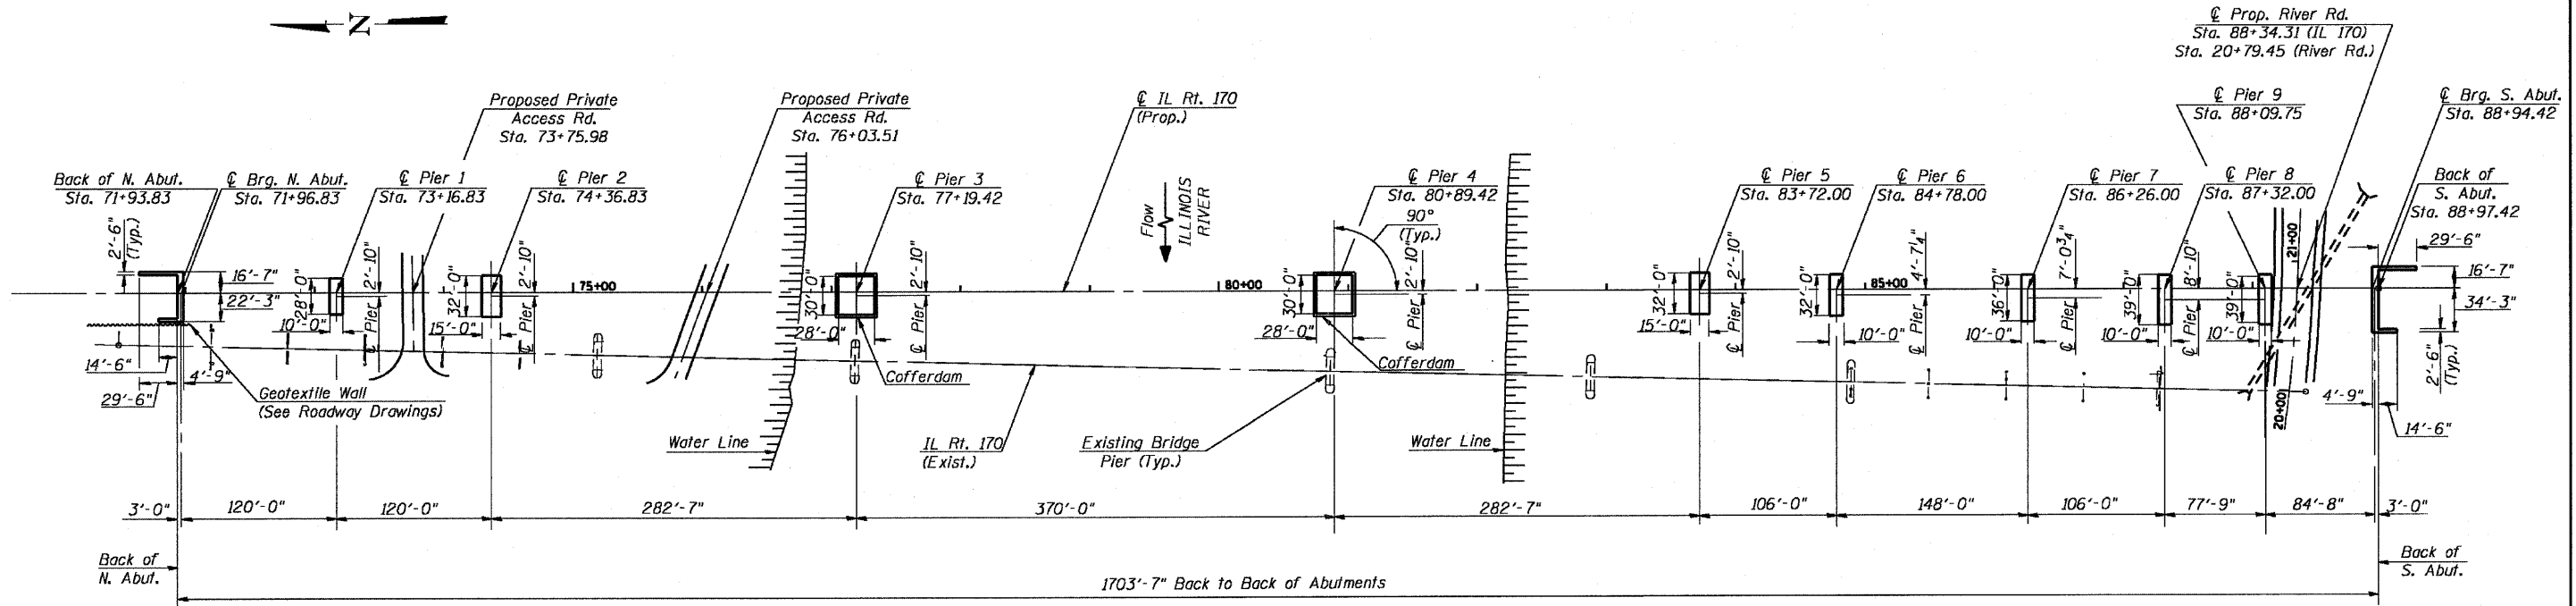

**FOOTING LAYOUT PLAN**

DESIGNED - RJC
CHECKED - CLS
DRAWN - JHR
CHECKED - RJC

**SUBSTRUCTURE LAYOUT**  
**IL. 170 F.A.P. 786 OVER**  
**ILLINOIS RIVER AT SENECA**  
**PUBLIC WATERS**  
**LA SALLE COUNTY, SECTION 109 BR**  
**STATION 79+04.42**  
**STRUCTURE NO. 050-0246**