


STATE OF ILLINOIS
DEPARTMENT OF TRANSPORTATION



F.A.P. ROUTE NO.	SECTION	COUNTY	SHEET	DATE
786	109 BR	La Salle	351	255

SHEET NO. 55
89 SHEETS

Contract # 66607

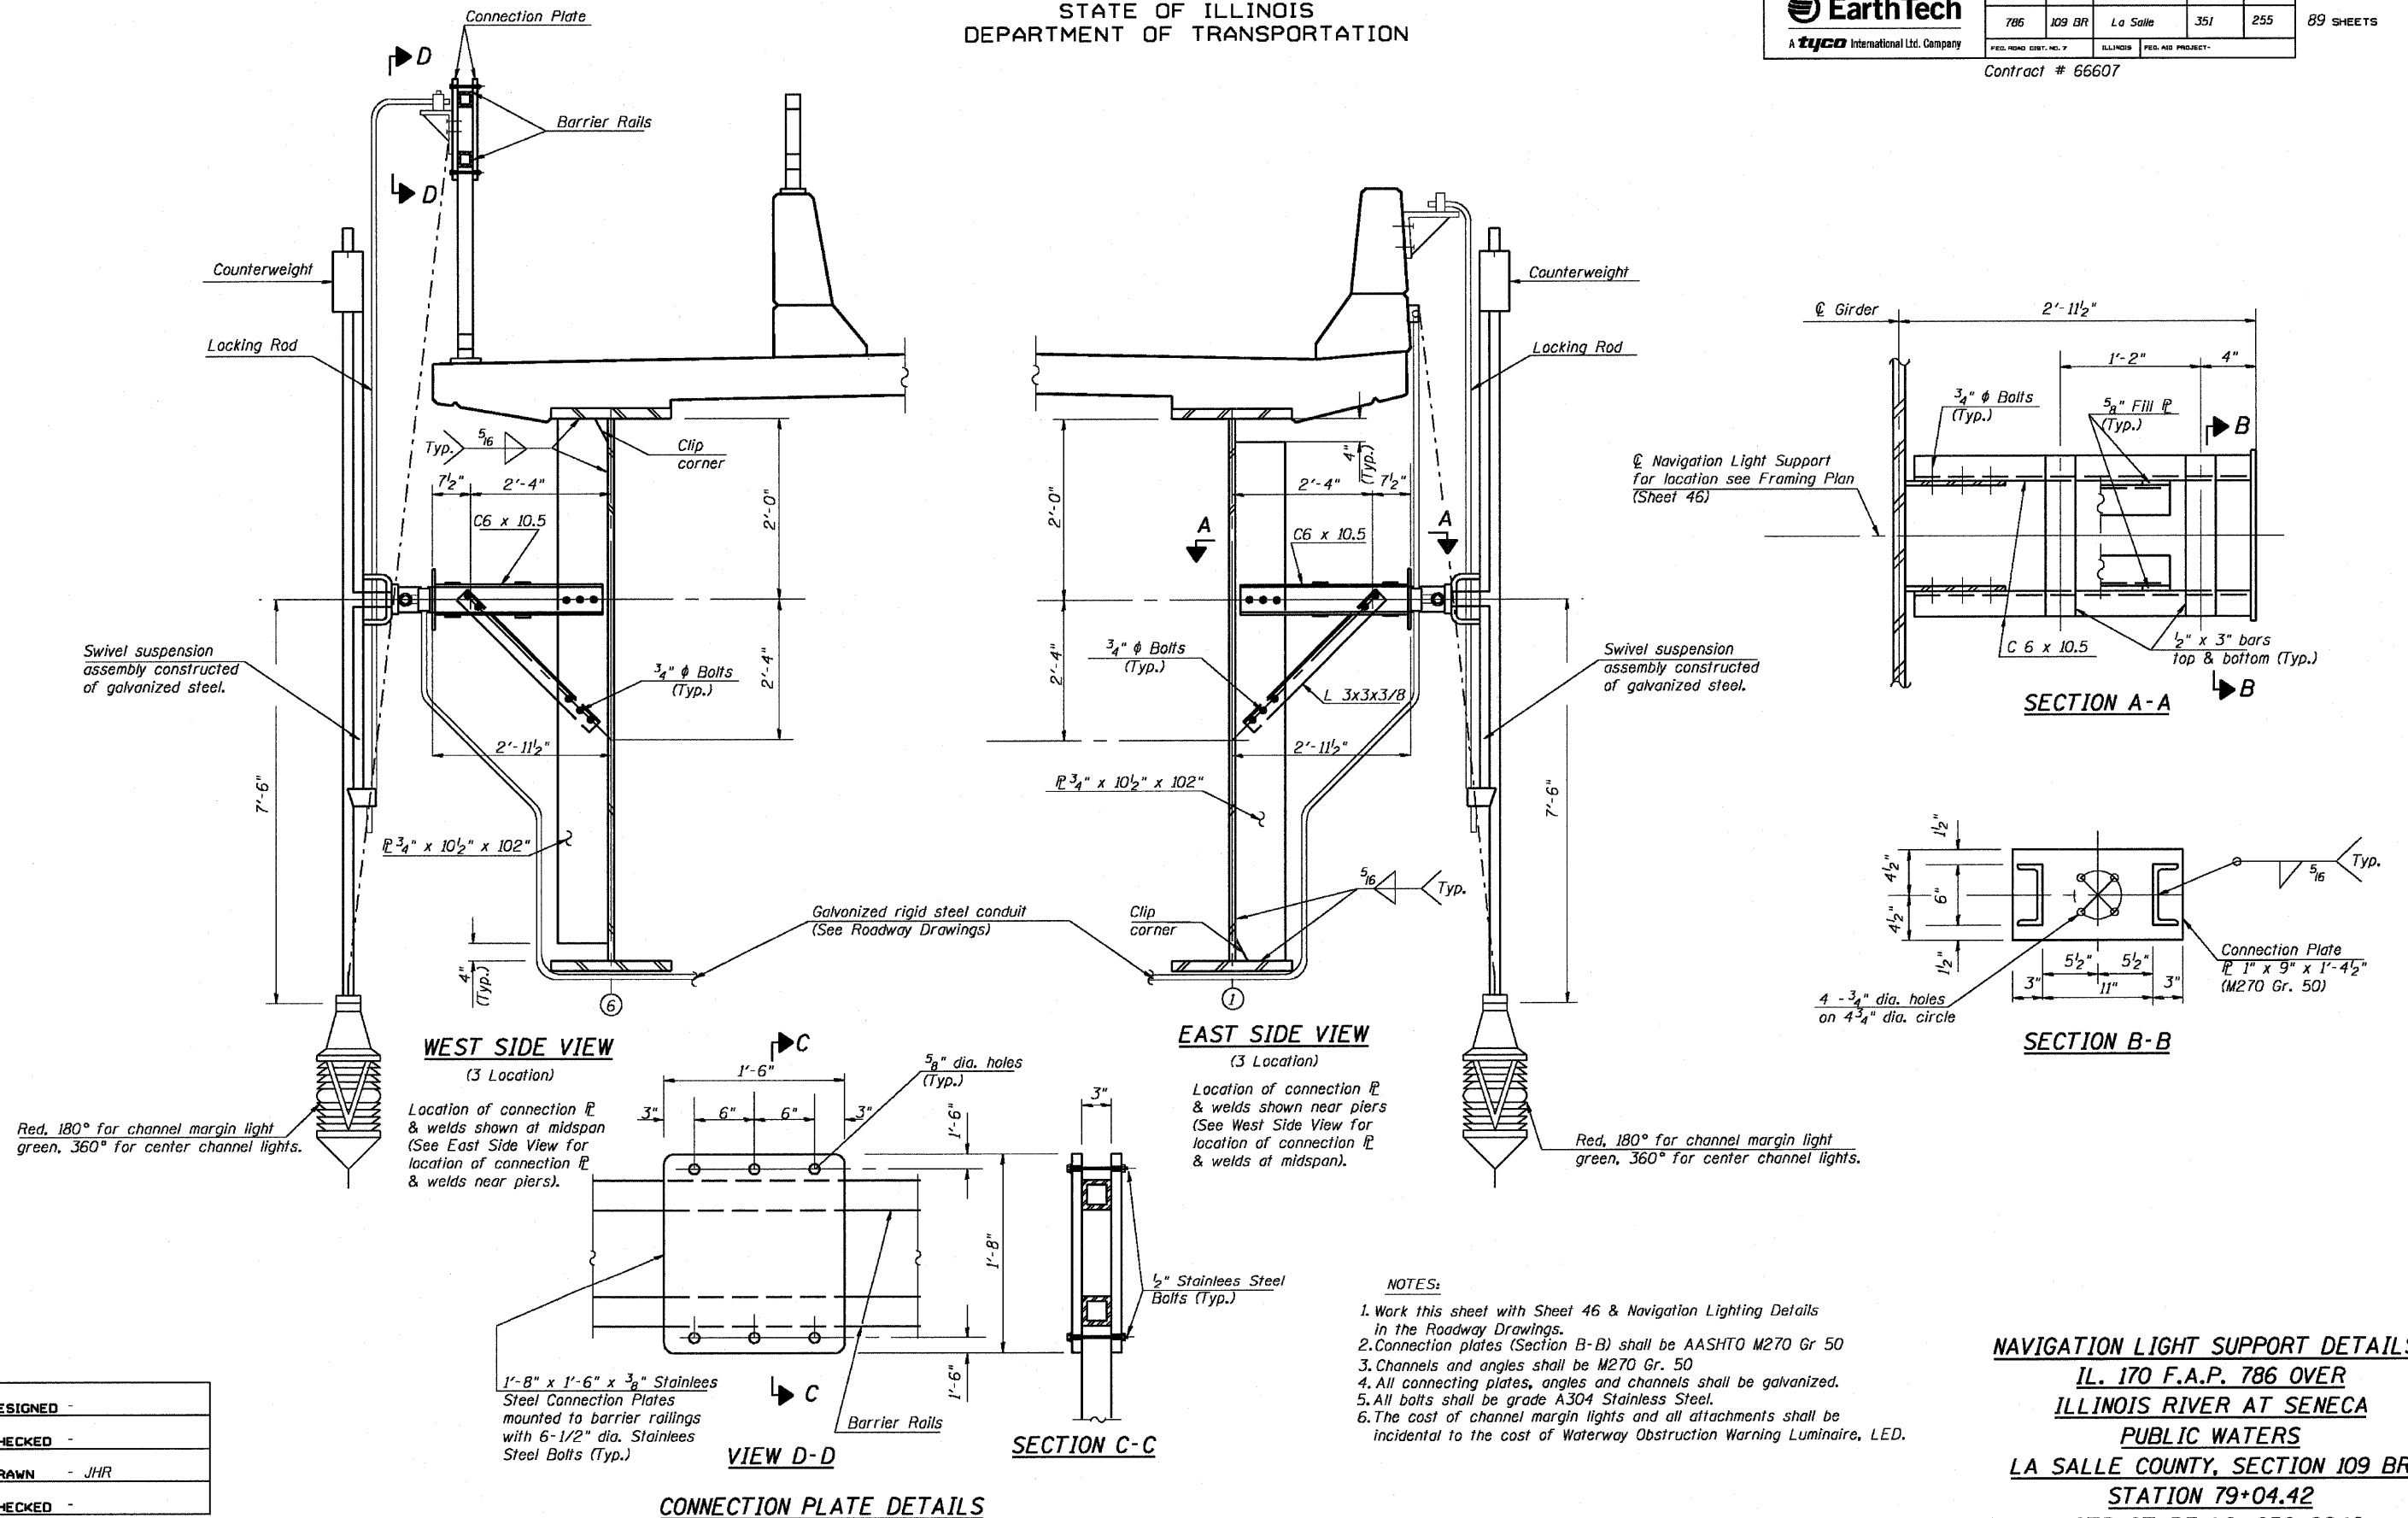

DESIGNED -
CHECKED -
DRAWN - JHR
CHECKED -

NAVIGATION LIGHT SUPPORT DETAILS
IL. 170 F.A.P. 786 OVER
ILLINOIS RIVER AT SENECA
PUBLIC WATERS
LA SALLE COUNTY, SECTION 109 BR
STATION 79+04.42
STRUCTURE NO. 050-0246