
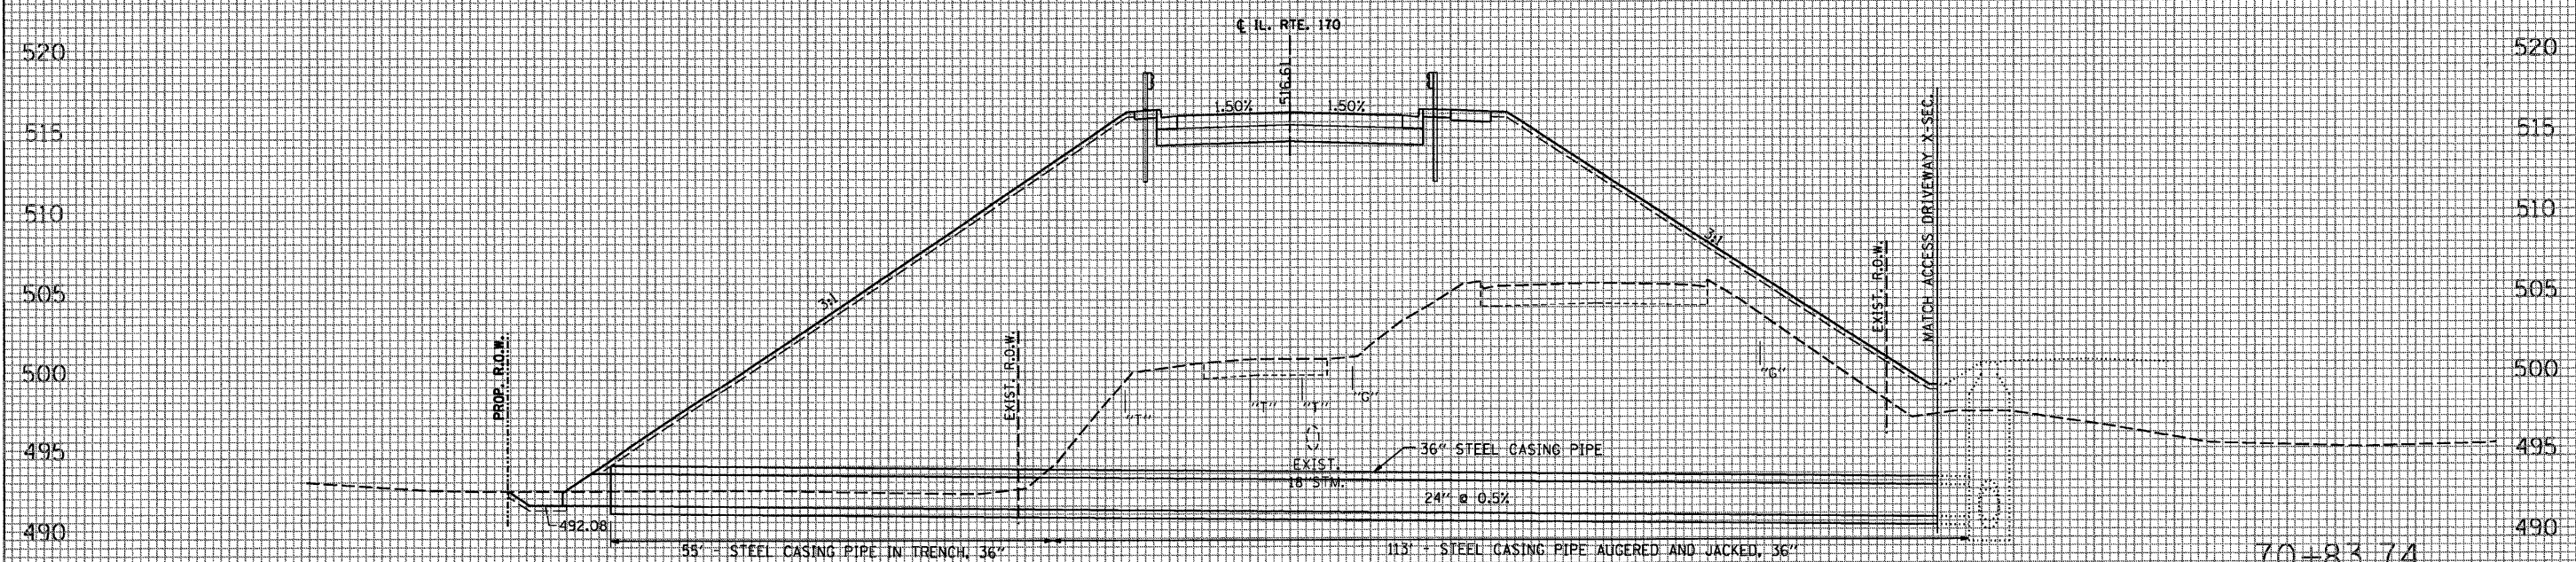


F.A.P. RTE.	SECTION	COUNTY	TOTAL SHEETS	SHEET NO.
786	(109) BR	LASALLE	351	304
STA. 70+83.74		TO STA. 71+00.00		
FED. ROAD DIST. NO.	ILLINOIS FED. AID PROJECT			

# ILLINOIS ROUTE 170

150 140 130 120 110 100 90 80 70 60 50 40 30 20 10 0 10 20 30 40 50 60 70

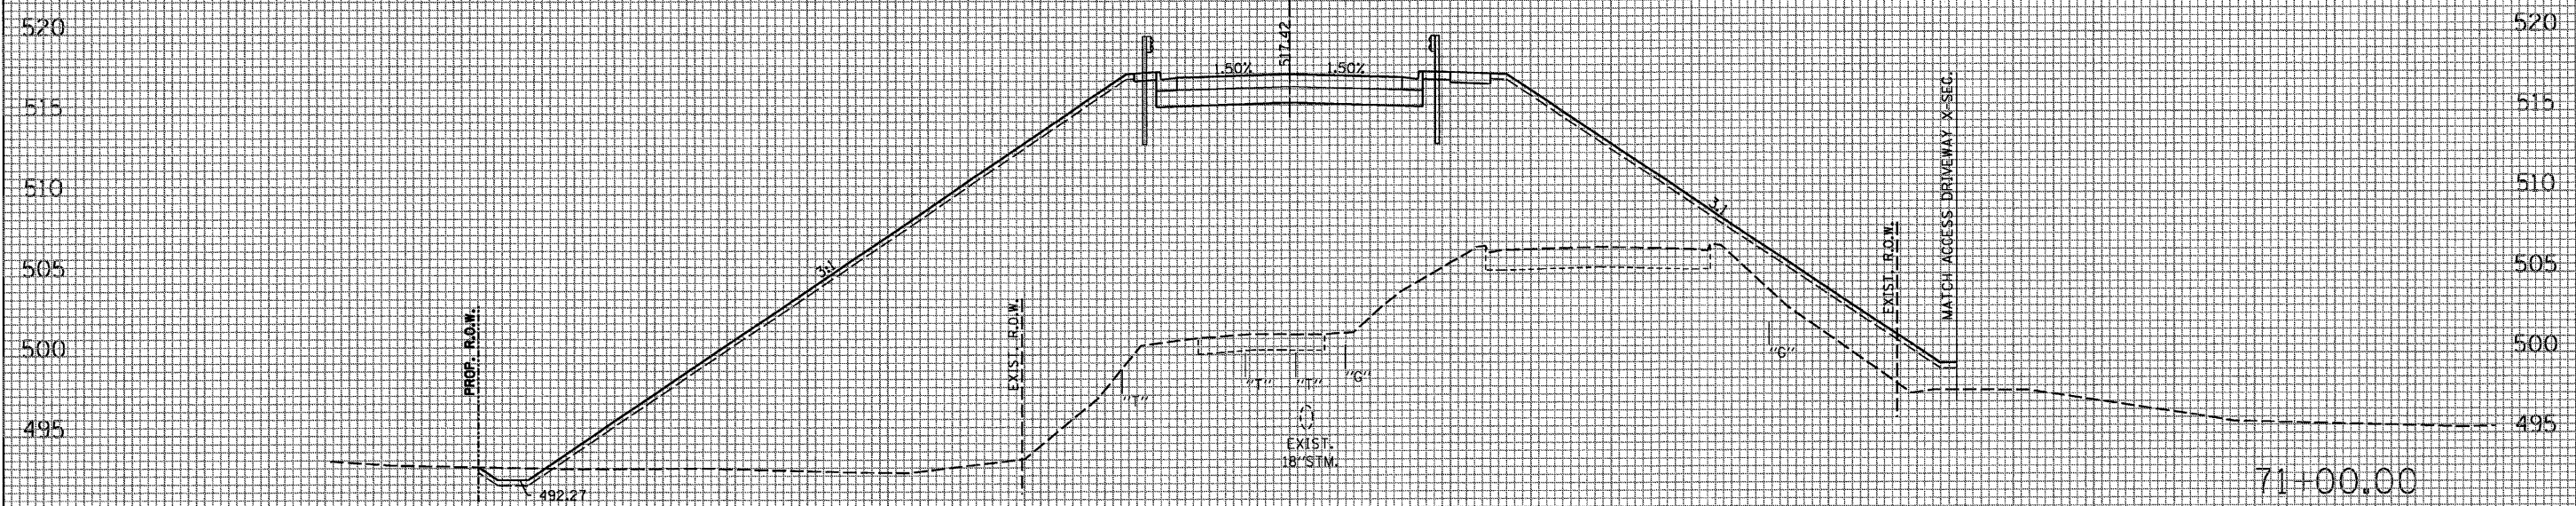

150 140 130 120 110 100 90 80 70 60 50 40 30 20 10 0 10 20 30 40 50 60 70 80 90 100 110 120 130 140 150

DATE
BY
REVISIONS
PLotted
Template
Areas Checked
FINAL SURVEY
NOTE BOOK
NO.

DATE
BY
REVISIONS
Plotted
Template
Areas Checked
ORIGINAL SURVEY
NOTE BOOK
NO.

PLOT DATE = 10/17/2007  
 FILE NAME = #FILE#  
 PLOT SCALE = #SCALE#  
 USER NAME = #PROJECT#