




F.A.P. RTE.	SECTION	COUNTY	TOTAL SHEETS	SHEET NO.
786	(109) BR	LASALLE	351	309
STA. 76+50.00		TO STA. 83+00.00		
FED. ROAD DIST. NO.		ILLINOIS FED. AID PROJECT		

ILLINOIS ROUTE 170

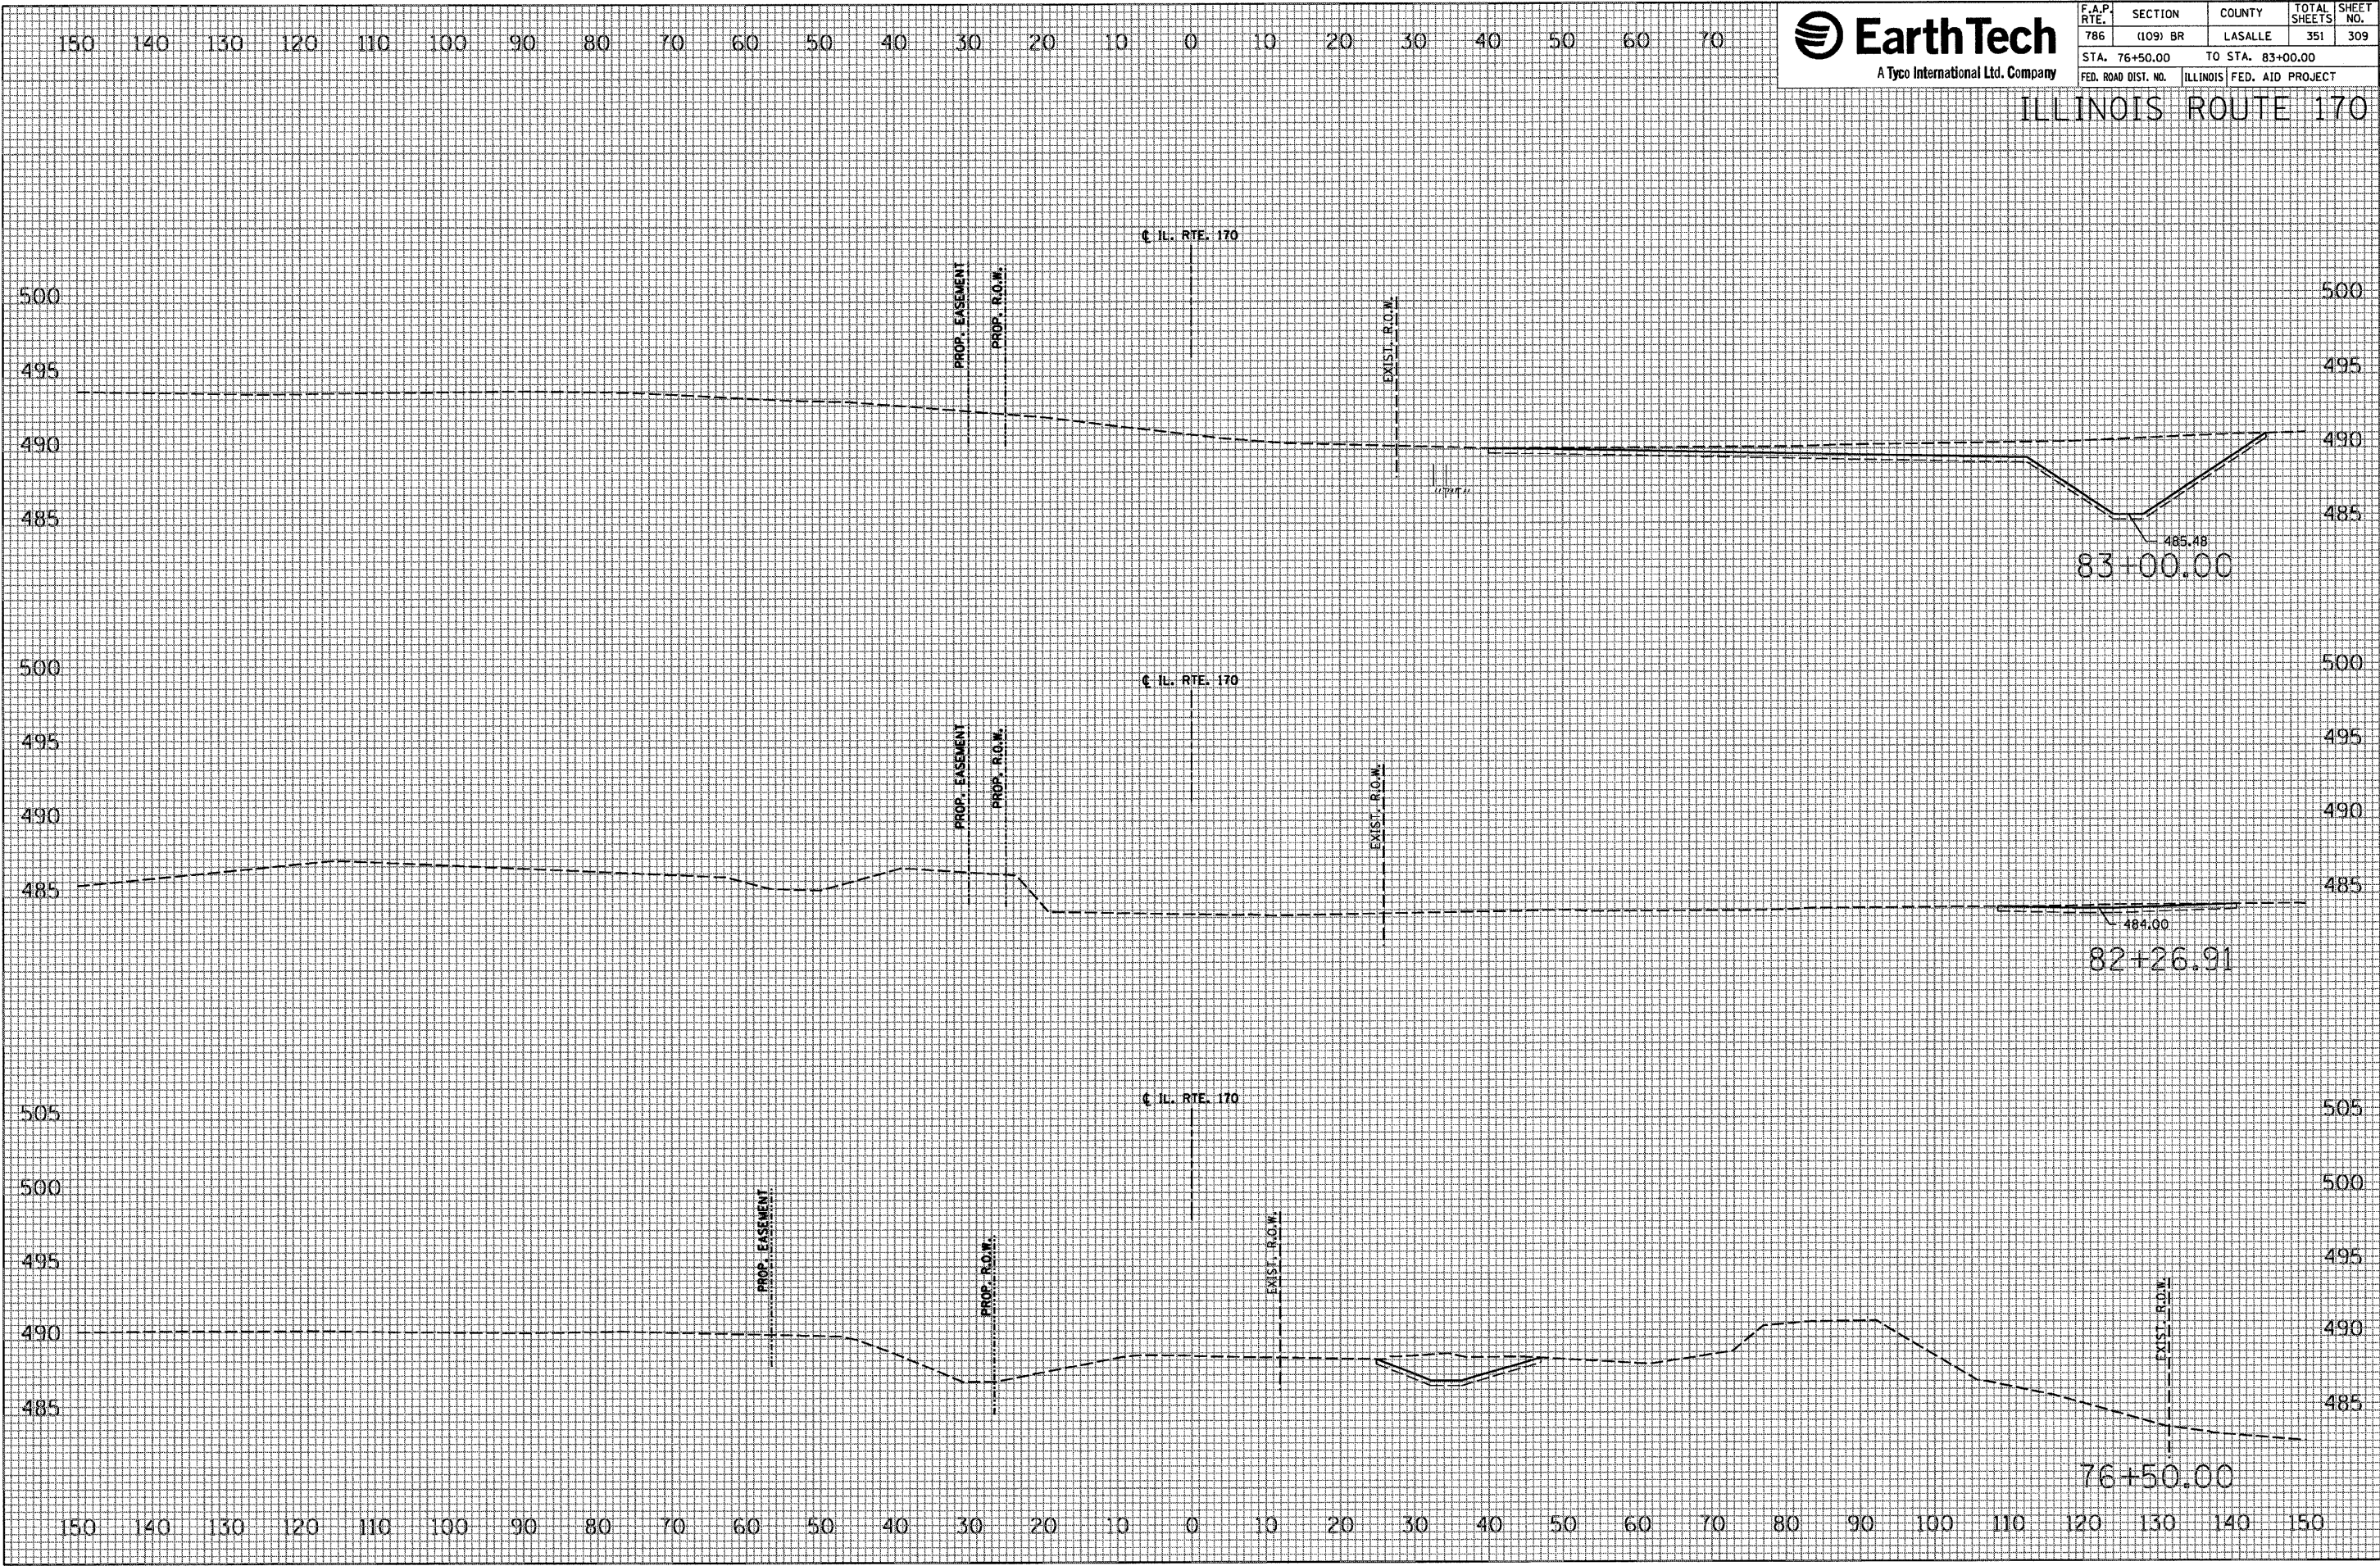

DATE	BY

NO.	AREAS CHECKED	AREAS	TEMPLATE	PLOTTED	REVISIONS

DATE	BY

NO.	AREAS CHECKED	AREAS	TEMPLATE	PLOTTED	REVISIONS

PLOT DATE = 10/11/2007
 FILE NAME = #FILE#
 PLOT SCALE = #SCALE#
 USER NAME = #PROJECT#