




F.A.P. RTE.		SECTION	COUNTY	TOTAL SHEETS	SHEET NO.
786		(109) BR	LASALLE	351	336
STA. 1+28.34		TO STA. 2+50.00			
FED. ROAD DIST. NO.		ILLINOIS	FED. AID PROJECT		

CONTRACT NO.

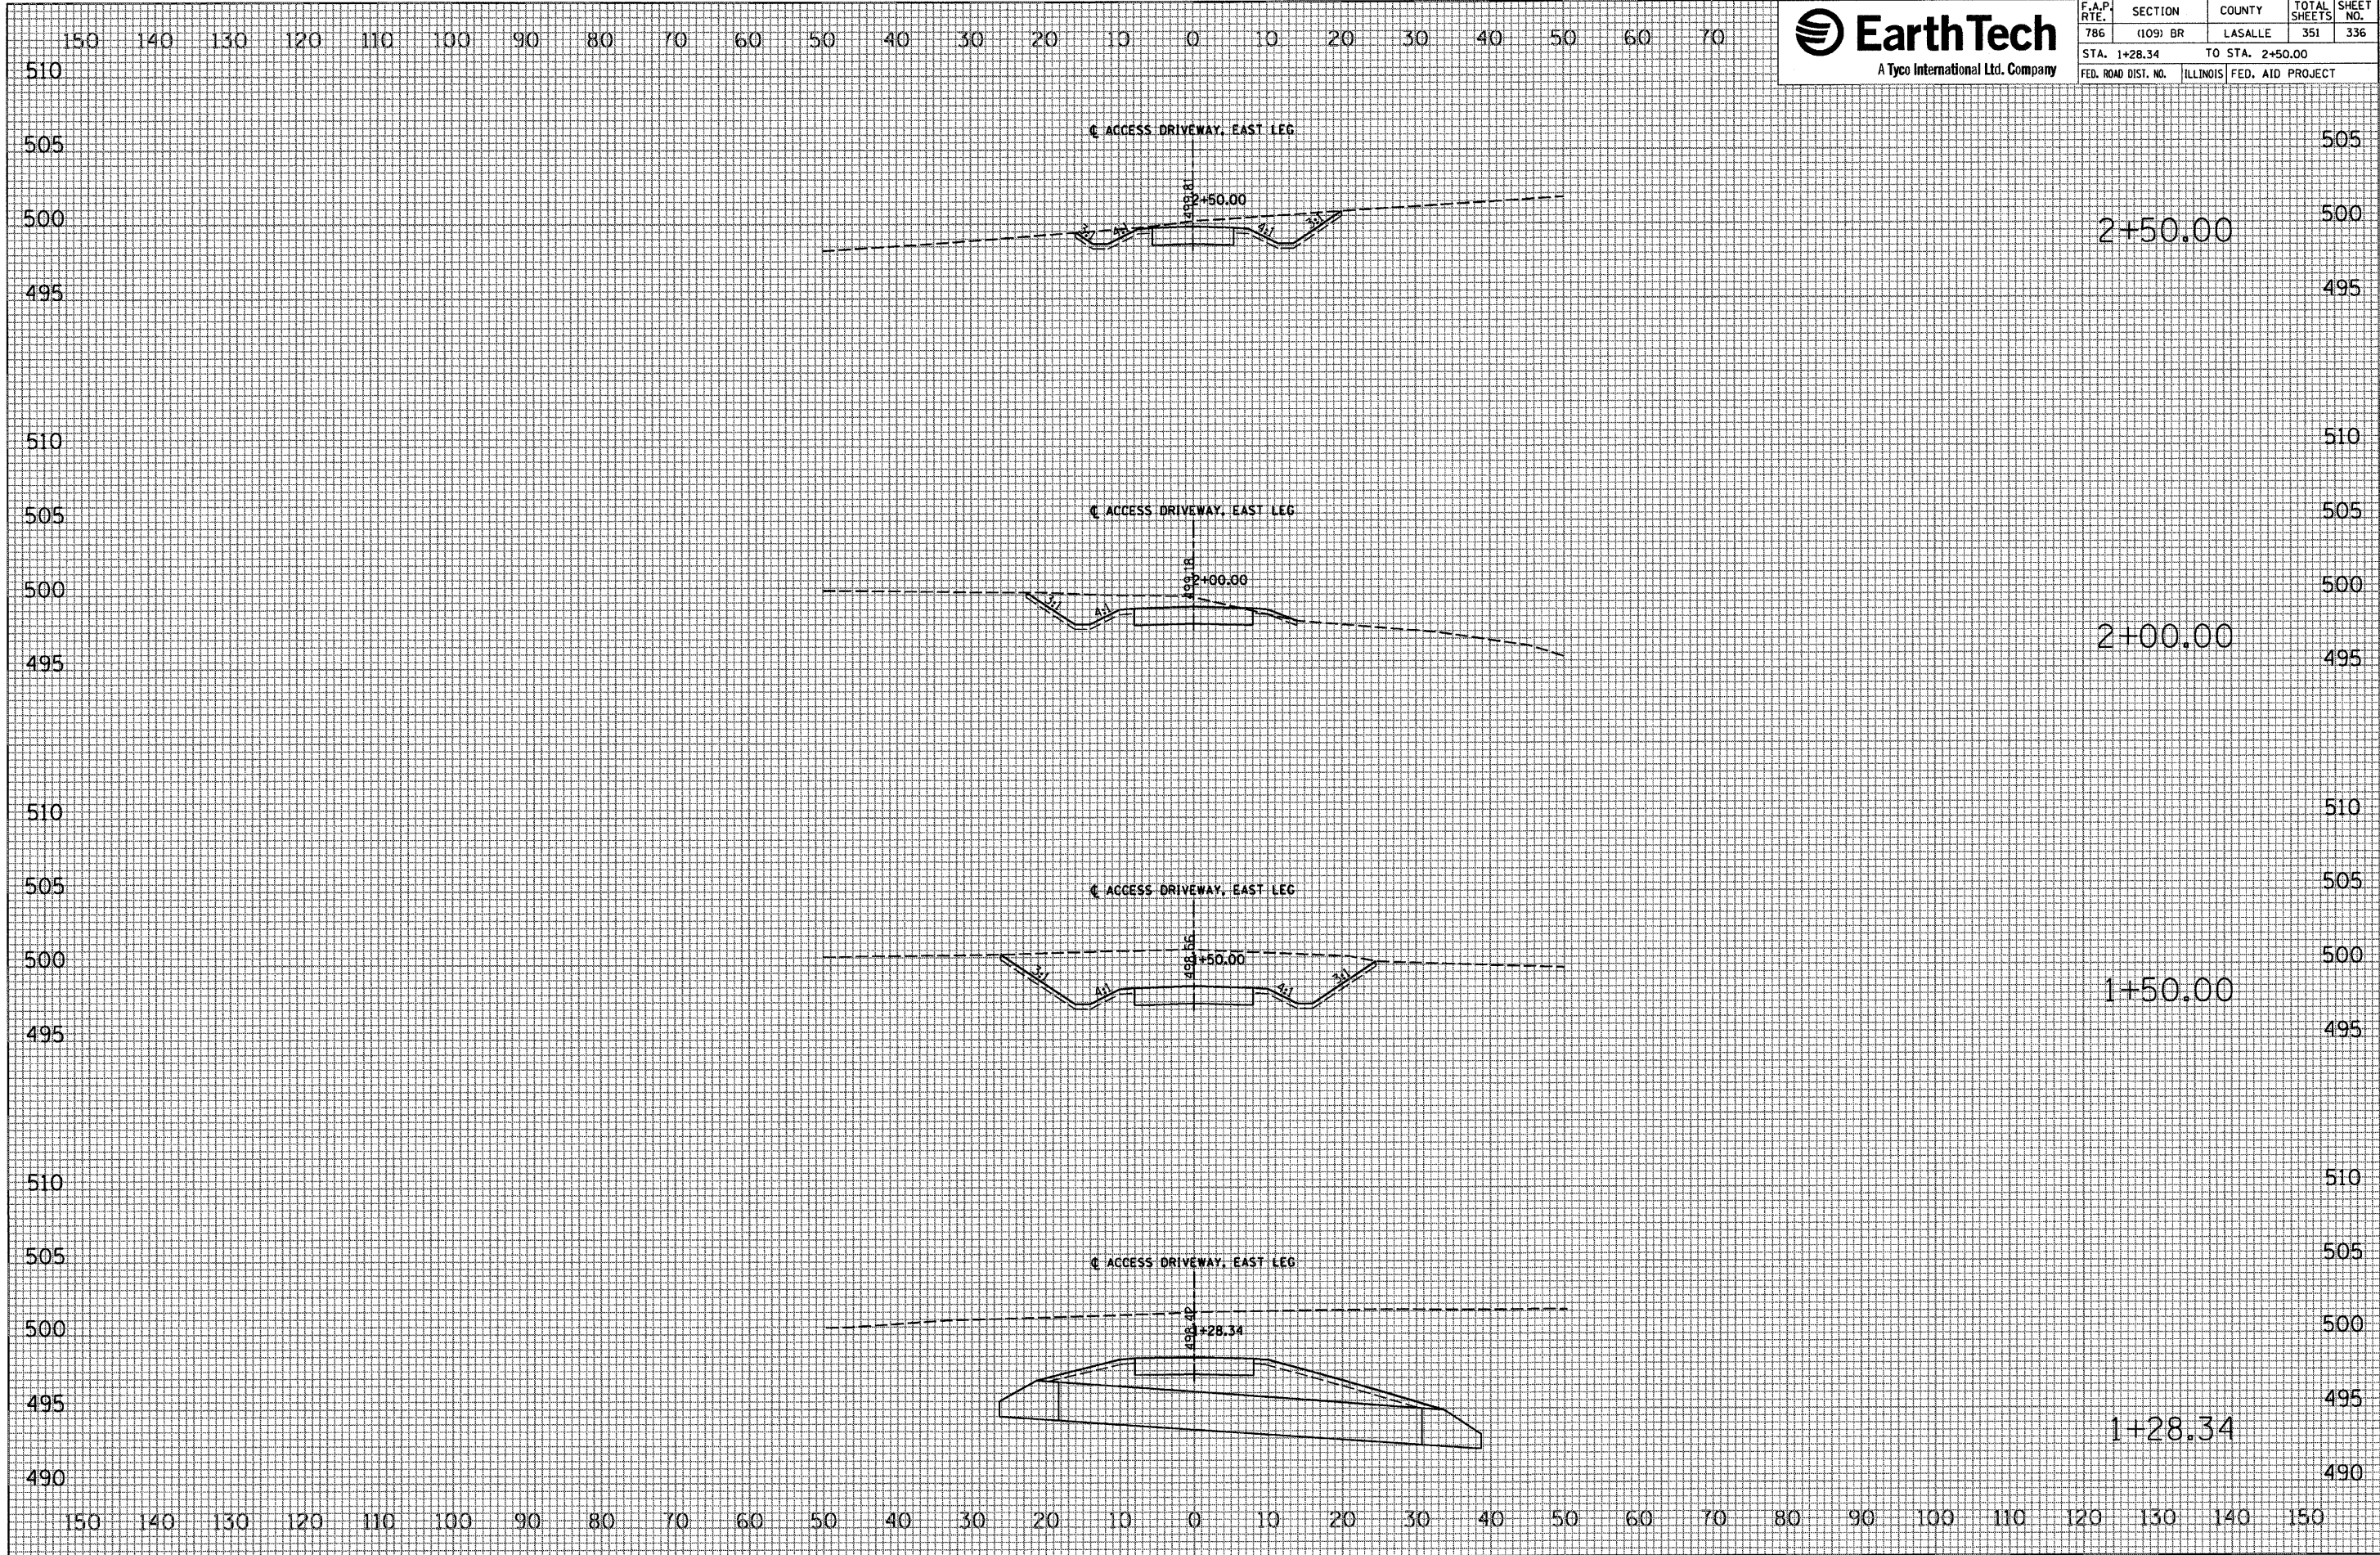

DATE	BY

FINAL SURVEY NO.	REVISIONS	DATE

DATE	BY

ORIGINAL SURVEY NO.	REVISIONS	DATE

PLOT DATE = 10/17/2007
 FILE NAME = BFILEL8
 PLOT SCALE = BSCALE8
 USER NAME = pjoimet