




F.A.P. RTE.	SECTION	COUNTY	TOTAL SHEETS	SHEET NO.
786	(109) BR	LASALLE	351	339
STA. 140+50.00		TO STA. 142+00.00		
FED. ROAD DIST. NO.		ILLINOIS FED. AID PROJECT		

DUPONT ROAD

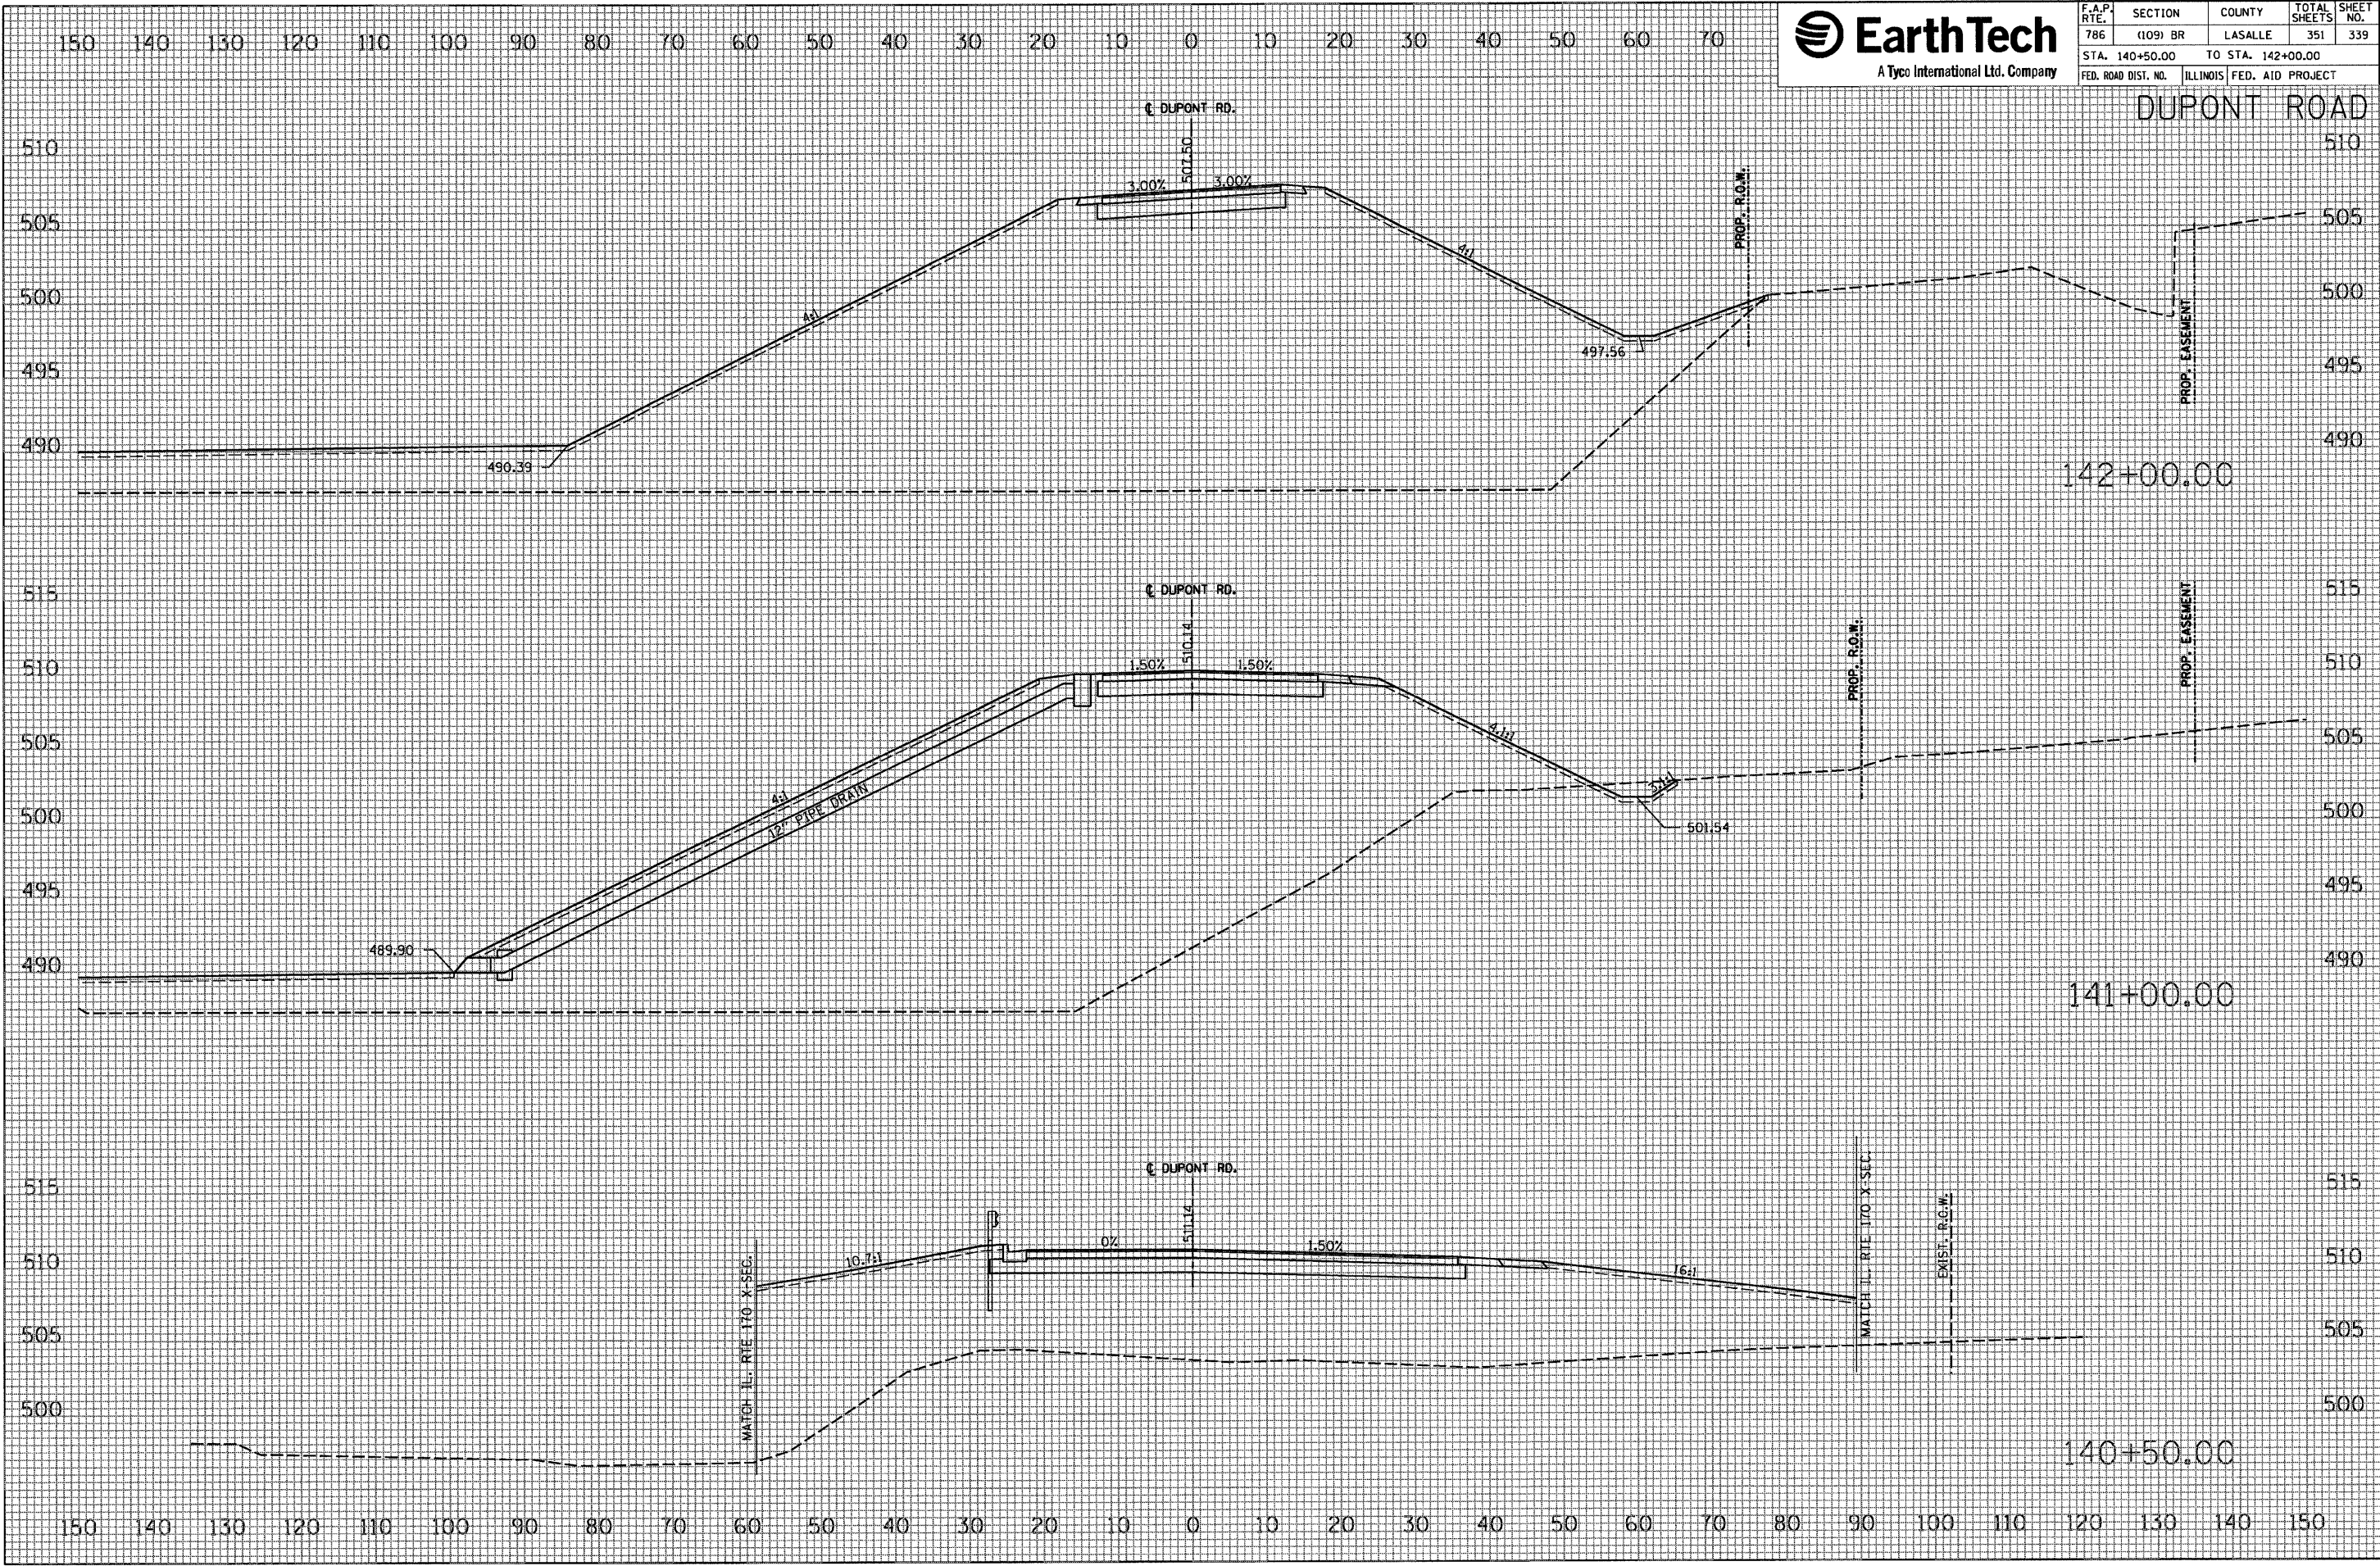

DATE	BY

FINAL SURVEY	REVISIONS
NOTE BOOK	NO. _____
TEMPLATE	AREAS CHECKED _____
AREAS CHECKED	

DATE	BY

ORIGINAL SURVEY	REVISIONS
NOTE BOOK	NO. _____
TEMPLATE	AREAS CHECKED _____
AREAS CHECKED	

PLOT DATE = 10/17/2007
 FILE NAME = #FILE#
 PLOT SCALE = #SCALE#
 USER NAME = #PROJECT#