



F.A.P. RTE.	SECTION	COUNTY	TOTAL SHEETS	SHEET NO.
338	33 BR-1	IROUOIS	27	5
STA.		TO STA.		
FED. ROAD DIST. NO.		ILLINOIS FED. AID PROJECT		

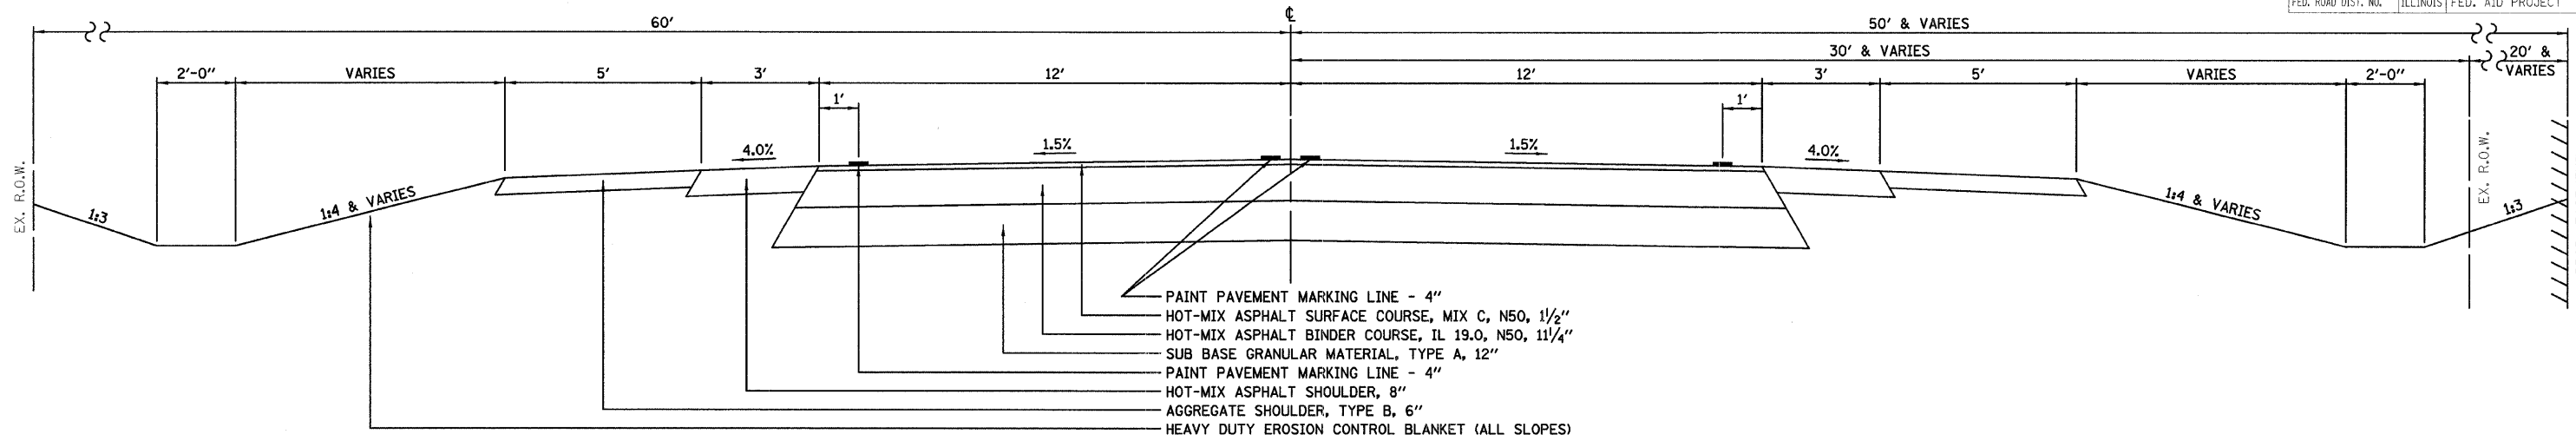


PROPOSED TYPICAL CROSS SECTION

F.A.P. 338 (US 45)
 STA 2369+74 TO STA 2370+95

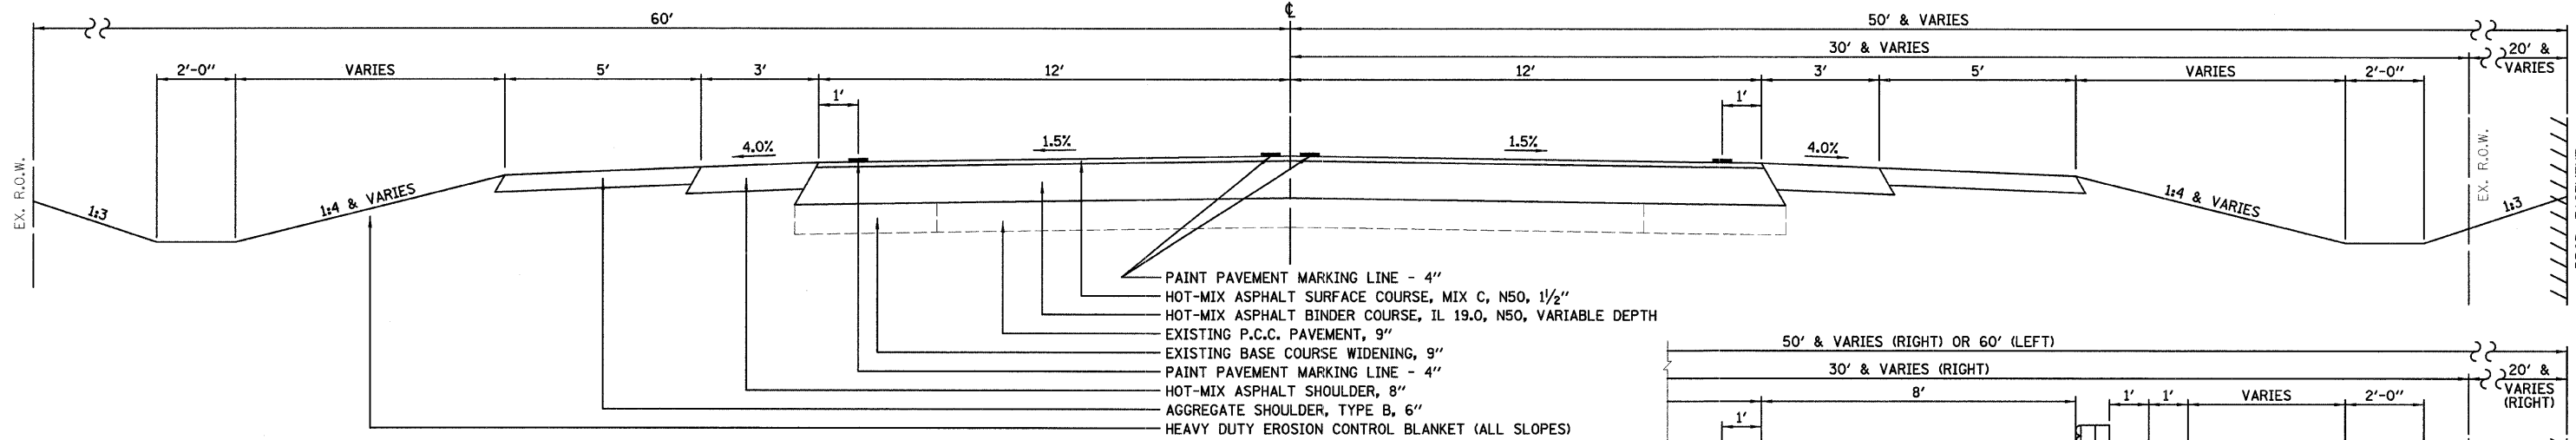


PROPOSED TYPICAL CROSS SECTION

F.A.P. 338 (US 45)
 STA 2368+67 TO STA 2369+74
 BINDER COURSE TRANSITION STATIONS
 STA. 2368+92 TO STA. 2369+74
 STA. 2373+89 TO STA. 2374+54

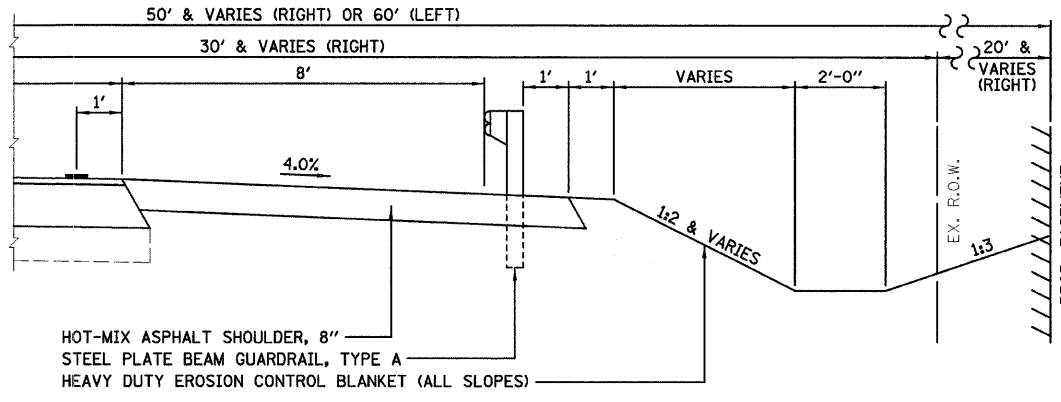

STA 2373+89 TO STA 2374+58 RT
 STA 2373+89 TO STA 2374+82 LT

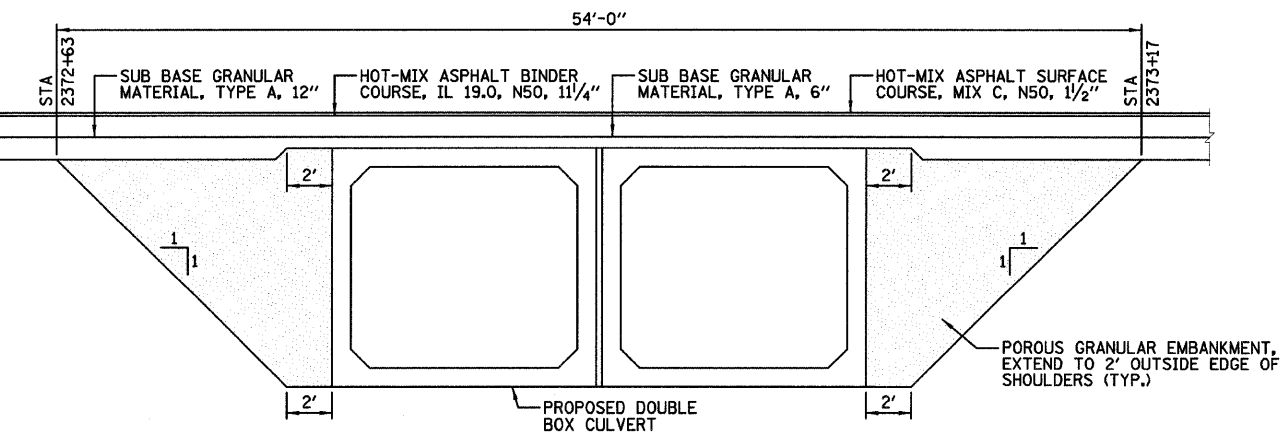

SECTION THRU CULVERT

REVISIONS		ILLINOIS DEPARTMENT OF TRANSPORTATION
NAME	DATE	
		TYPICAL SECTIONS F.A.P. 338 (US 45) OVER A DITCH SECTION 33 BR-1 IROUOIS COUNTY

DATE: 12/07/07
 DRAWN BY: DJM
 CHECKED BY: MSW