


F.A.P. RTE.	SECTION	COUNTY	TOTAL SHEETS	SHEET NO.
338	33 BR-1	IROQUOIS	27	8
STA. 2368+30.00		TO STA. 2372+00.00		
FED. ROAD DIST. NO.		ILLINOIS FED. AID PROJECT		

PATRICK NOONAN ESTATE


MRS. FRANK BUTZOW

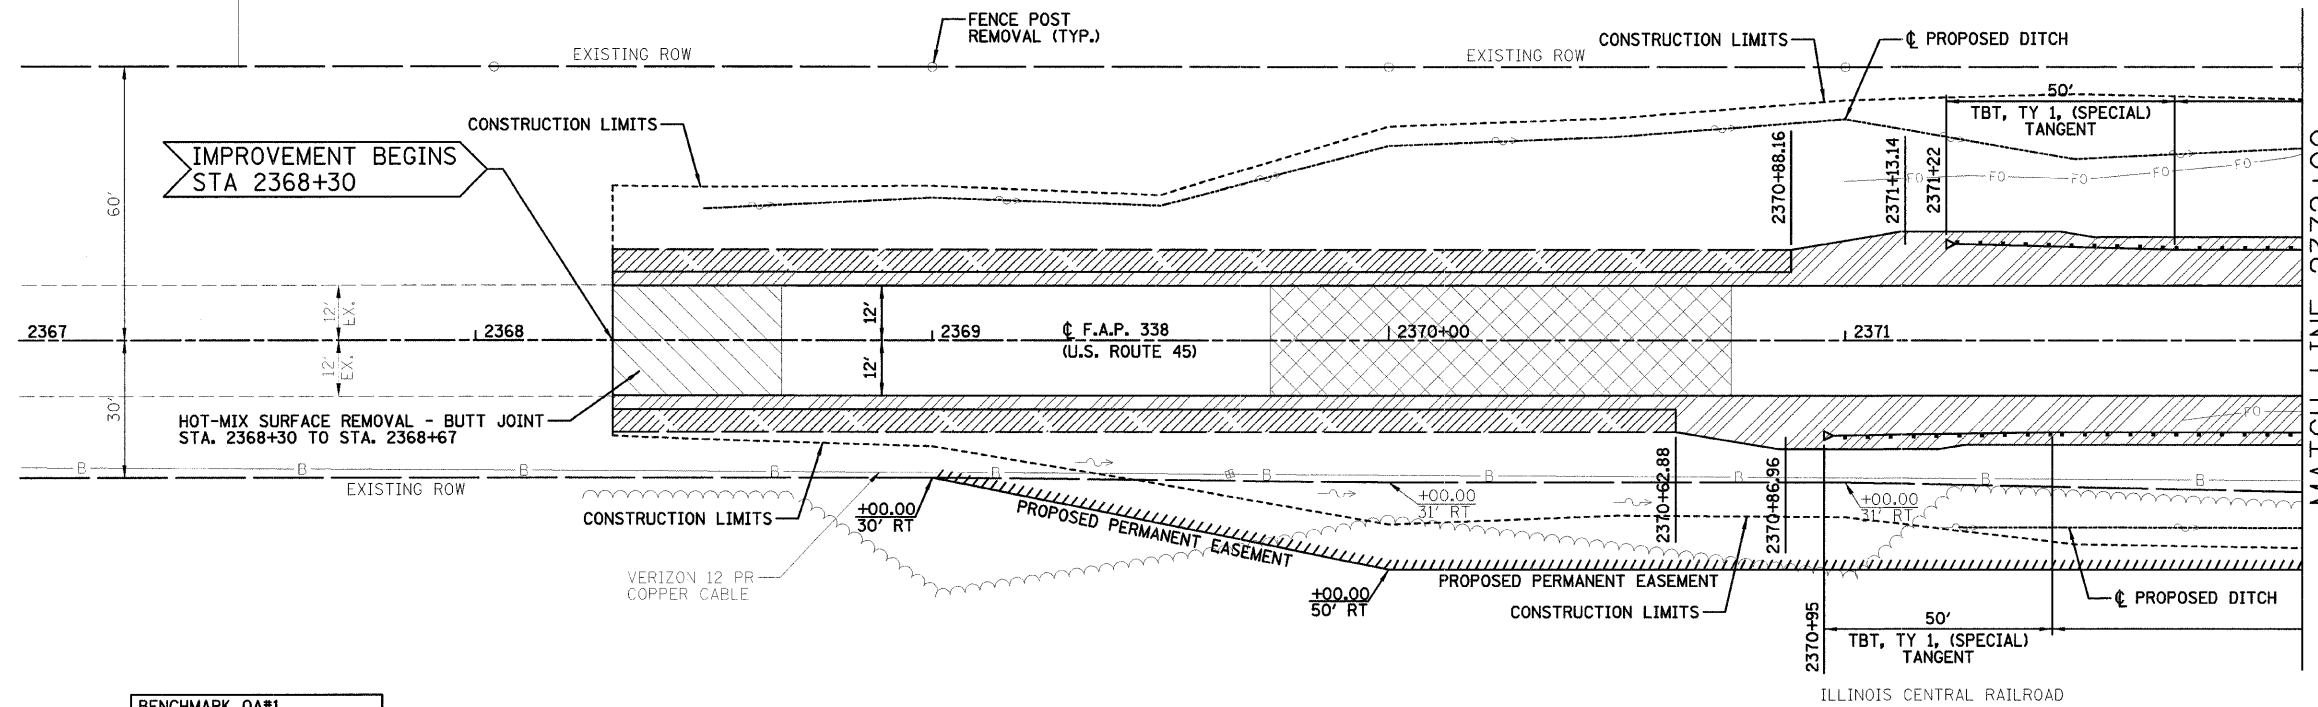

	HOT-MIX SURFACE REMOVAL - BUTT JOINT
	HOT-MIX ASPHALT SHOULDER
	AGGREGATE SHOULDER
	PAVEMENT REMOVAL

BENCHMARK OA#1
 STA 2366+12.65, 22.75' RT
 ELEV=767.11
 BAR SET FLUSH, ±11.0'
 WEST OF WEST EDGE OF PAVEMENT

PAVEMENT REMOVAL
 STA 2369+74 TO STA 2370+75

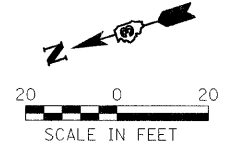

DATE	BY

PLOT DATE = \$DATE\$
 FILE NAME = \$FILEL\$
 USER NAME = \$USER\$

DATE	BY

PROFILE
 PLOTTED BY \$USER\$
 CHECKED BY \$USER\$
 STRUCTURE NOTATION: \$STRUCTURE\$

