


STATE OF ILLINOIS
DEPARTMENT OF TRANSPORTATION

F.A.P. RTE.	SECTION	COUNTY	TOTAL SHEETS	SHEET NO.
338	33 BR-1	IROQUOIS	27	20
STA.	TO STA.			
FED. ROAD DIST. NO.	ILLINOIS FED. AID PROJECT			

SHEET NO. 88
OF 10 SHEETS

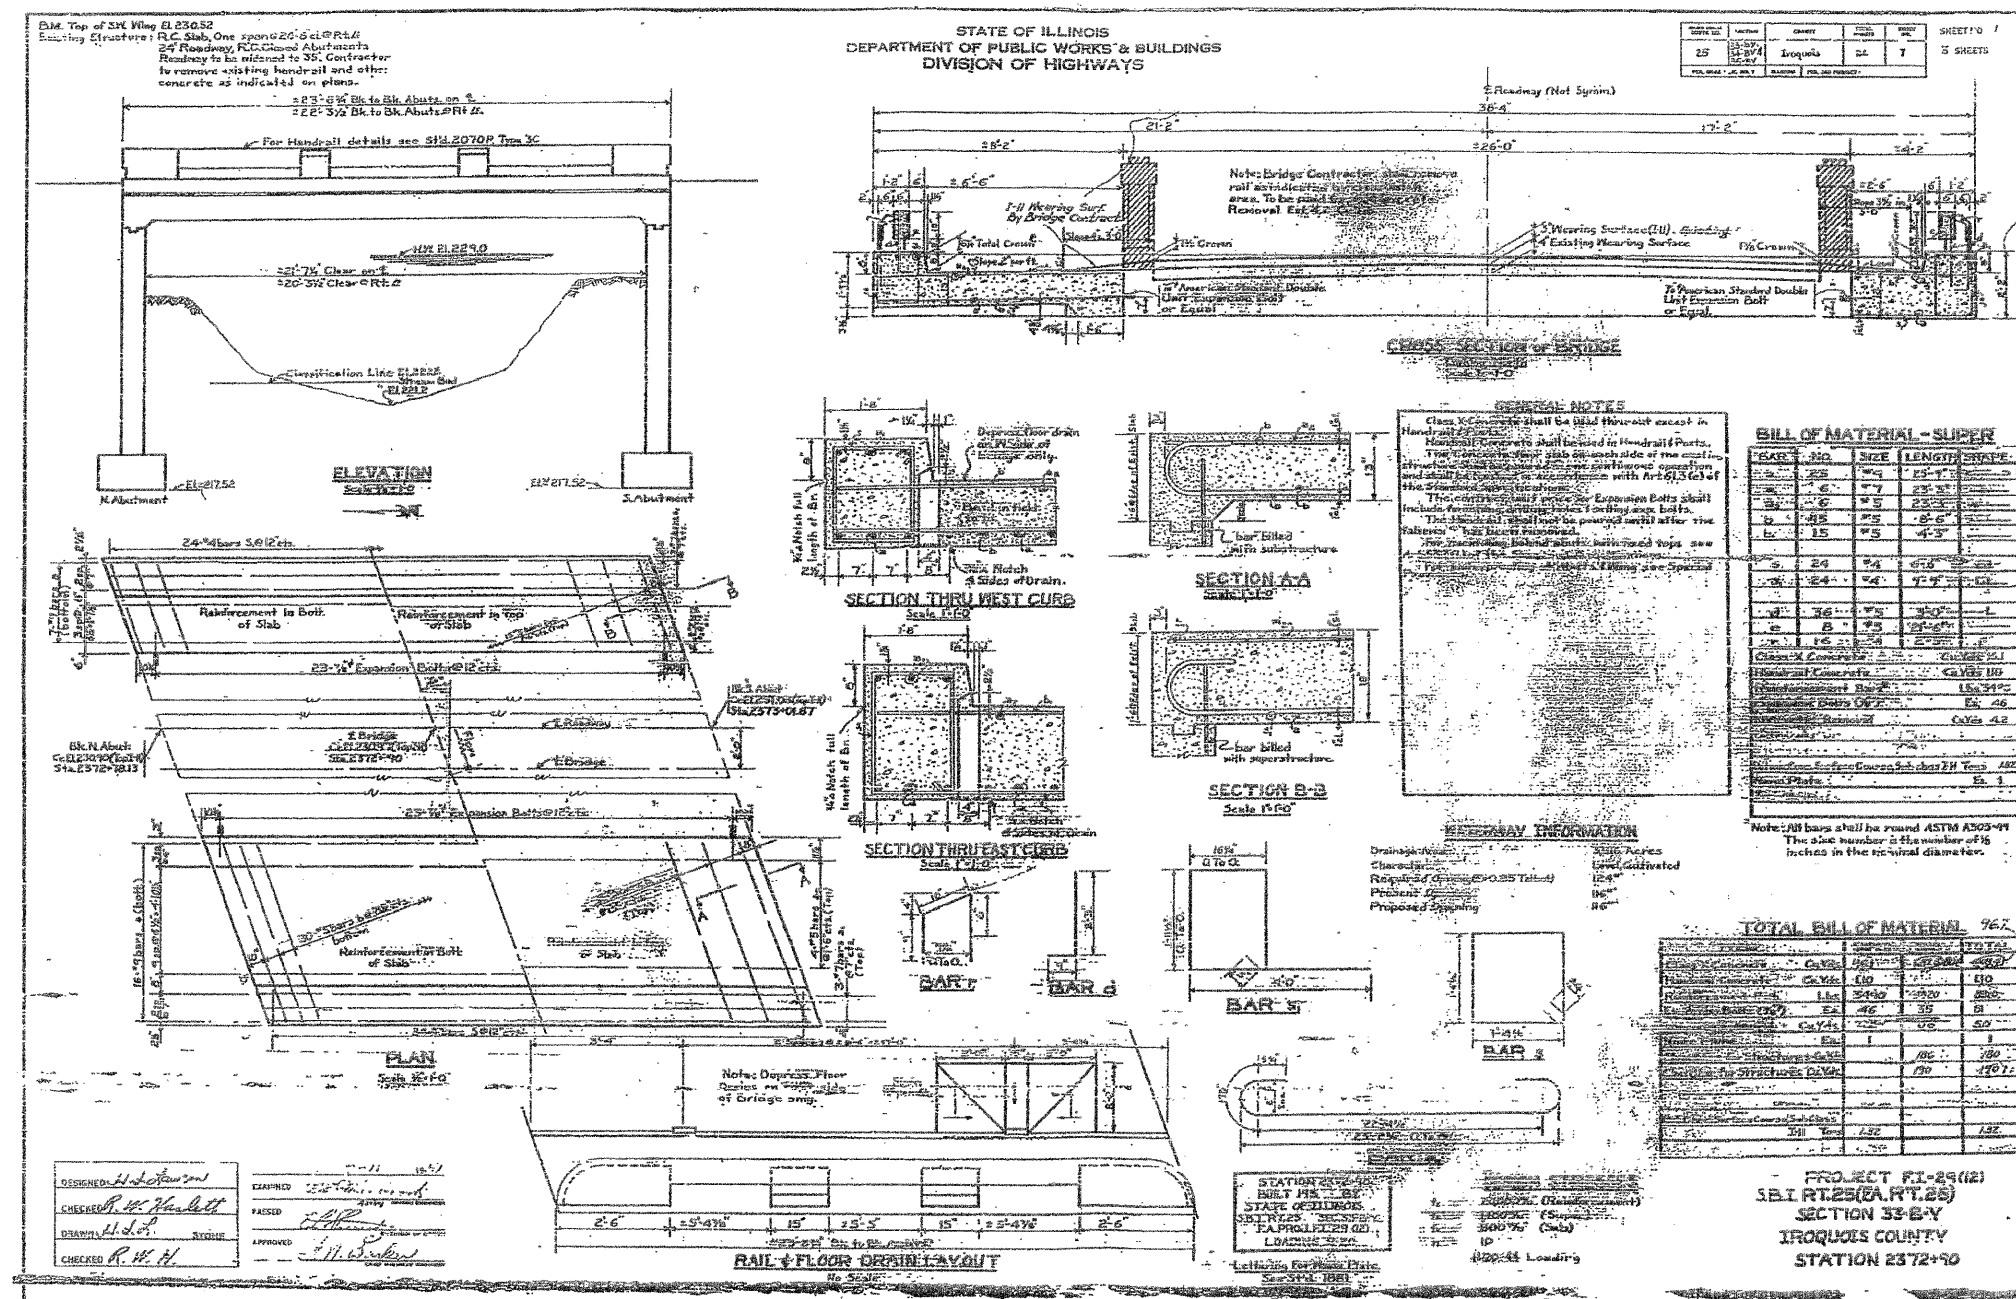

FOR INFORMATIONAL
USE ONLY

REVISIONS		ILLINOIS DEPARTMENT OF TRANSPORTATION EXISTING PLANS F.A.P. 338 (US 45) OVER A DITCH SECTION 33 BR-1 IROQUOIS COUNTY STATION 2372+90.00 STRUCTURE NO. 038-2018
NAME	DATE	
		DESIGNED BY: JML DATE: 12/07/07
		DRAWN BY: DJM CHECKED BY: MSW