
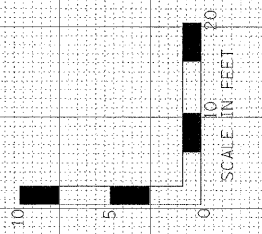


| F.A.P. RTE.         | SECTION | COUNTY                    | TOTAL SHEETS | SHEET NO. |
|---------------------|---------|---------------------------|--------------|-----------|
| 338                 | 33 BR-1 | IROQUOIS                  | 27           | 26        |
| STA. 2372+90.00     |         | TO STA. 2374+00.00        |              |           |
| FED. ROAD DIST. NO. |         | ILLINOIS FED. AID PROJECT |              |           |

| FINAL SURVEY  | BY | DATE |
|---------------|----|------|
| SURVEYED      |    |      |
| PLOTTED       |    |      |
| TEMPLE        |    |      |
| NOTE BOOK     |    |      |
| AREAS CHECKED |    |      |

| ORIGINAL SURVEY | BY | DATE |
|-----------------|----|------|
| SURVEYED        |    |      |
| PLOTTED         |    |      |
| TEMPLE          |    |      |
| NOTE BOOK       |    |      |
| AREAS CHECKED   |    |      |

PLOT DATE \* DATE \*  
 PLOT SCALE \* FEET \*  
 PLOT NAME \* USER \*  
 USER NAME \* USER \*  
 BY \* DATE

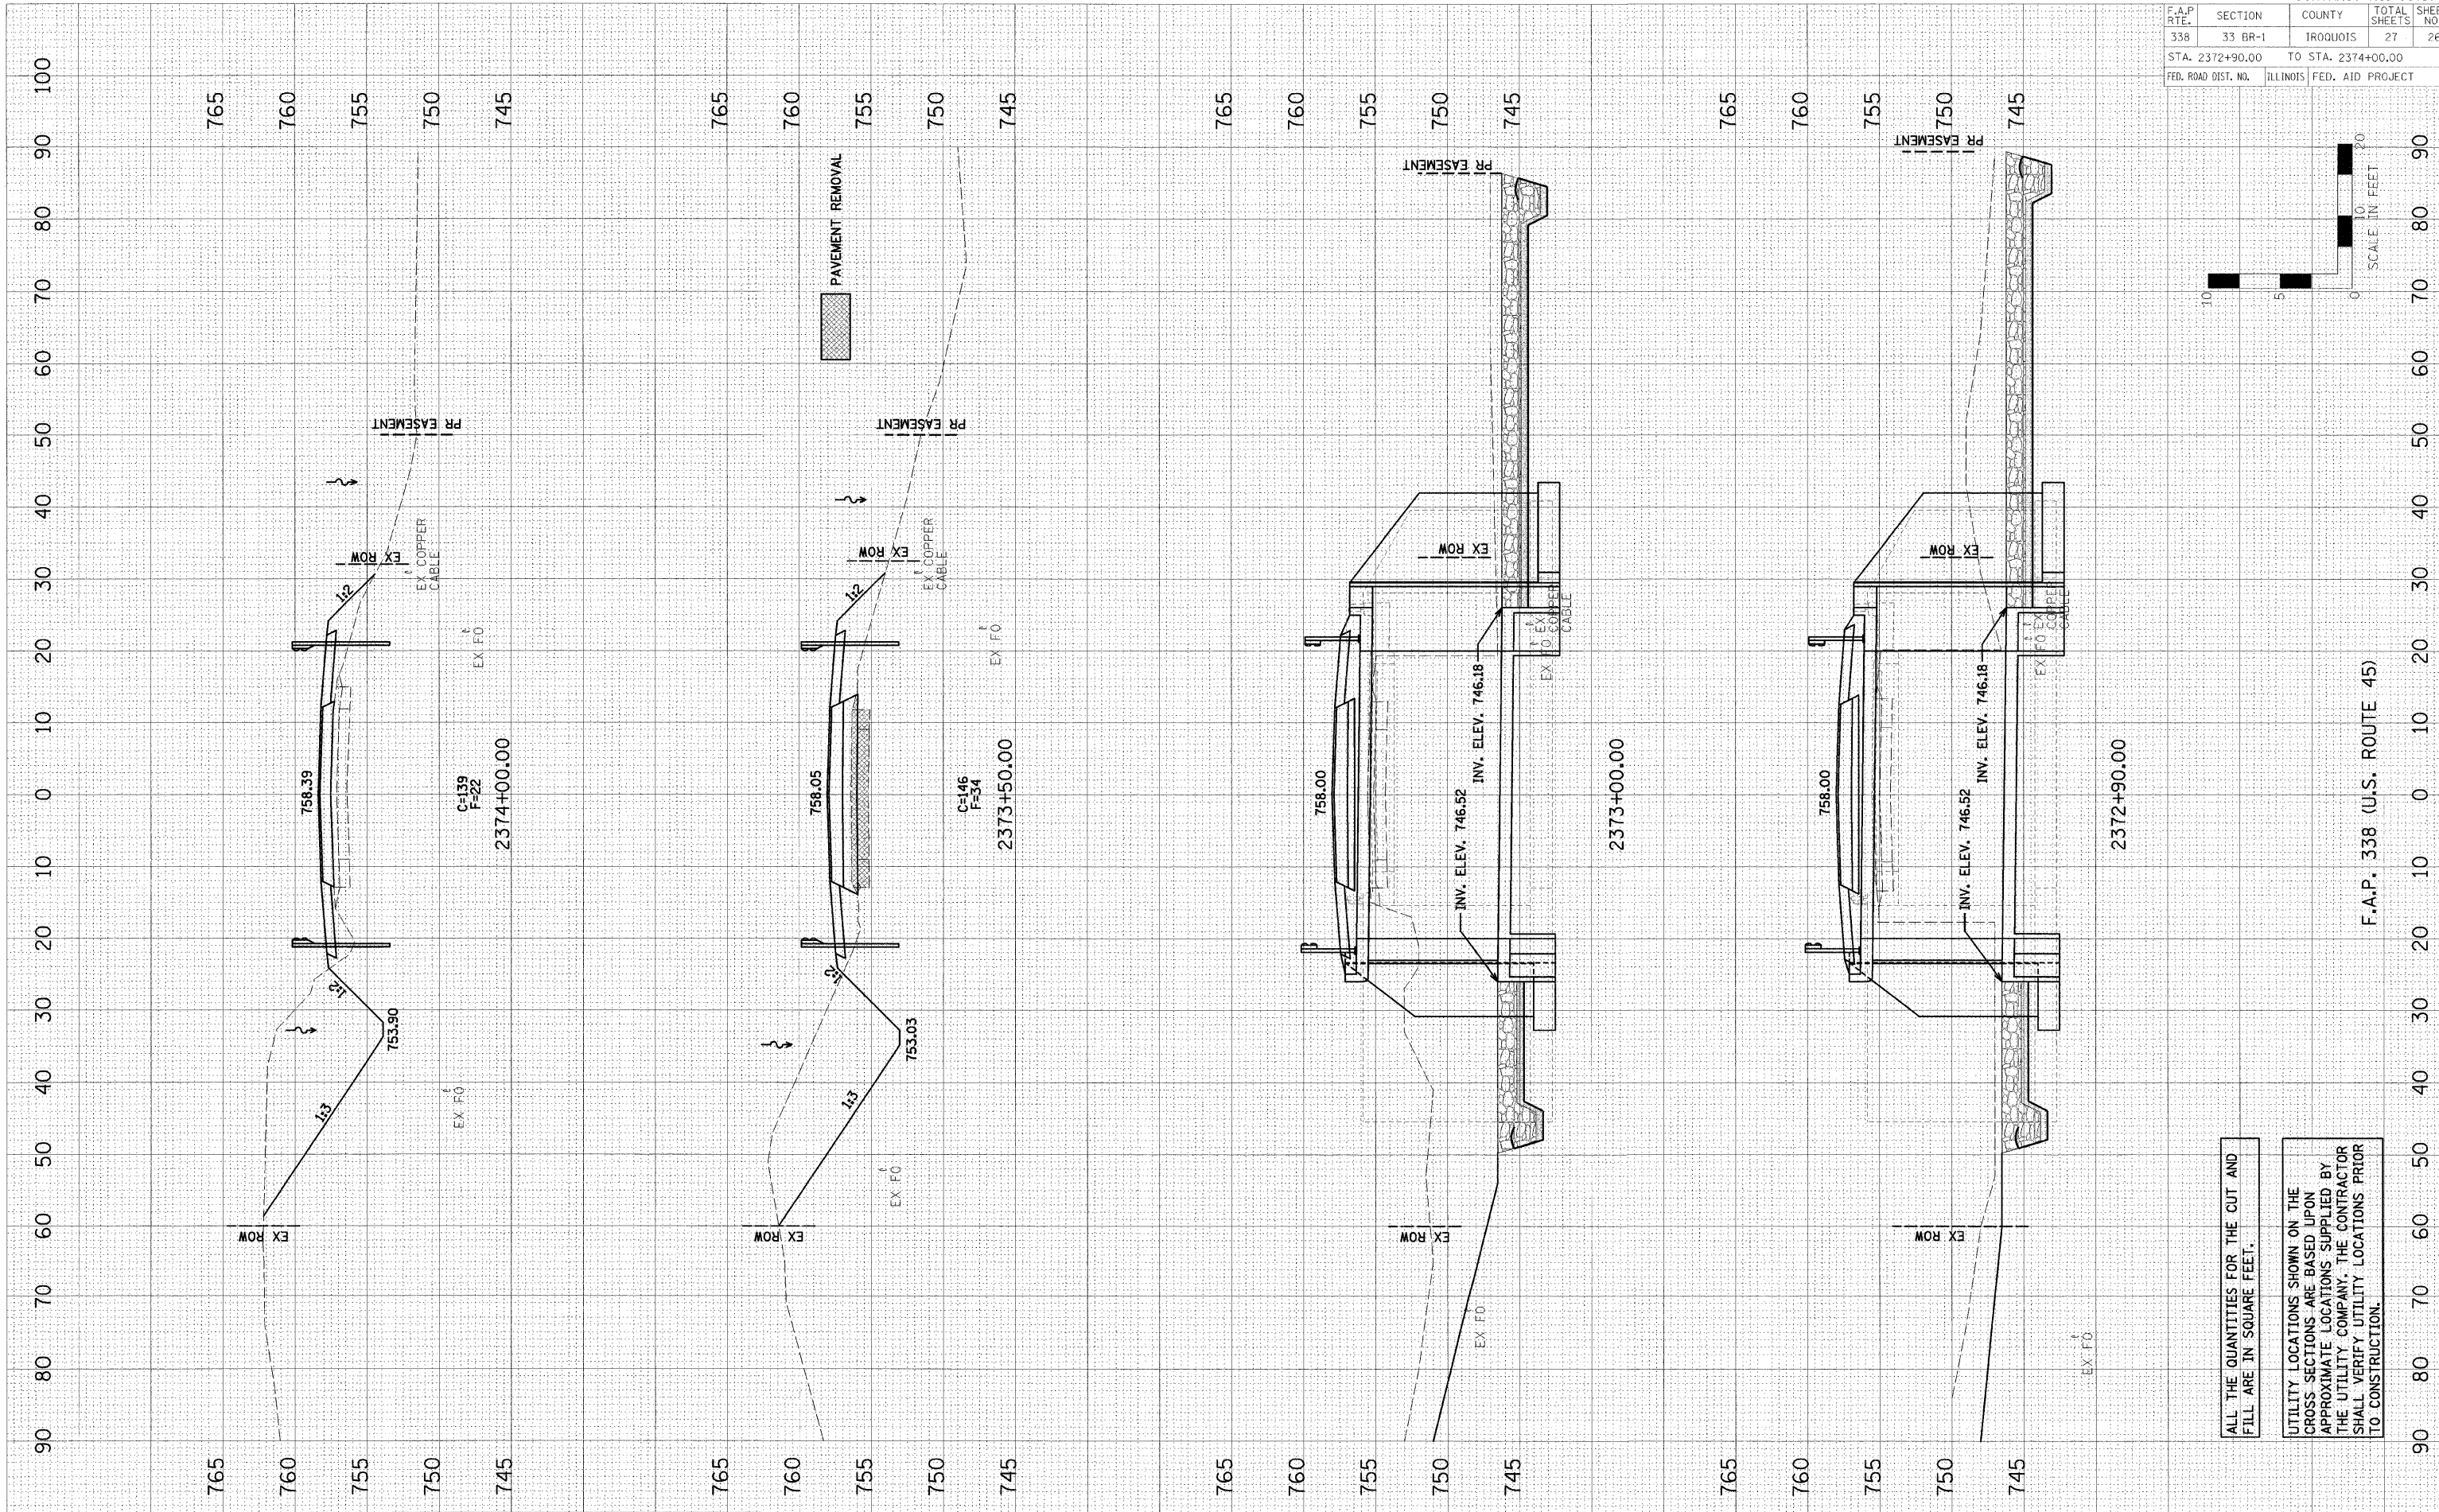

ALL THE QUANTITIES FOR THE CUT AND FILL ARE IN SQUARE FEET.

UTILITY LOCATIONS SHOWN ON THE CROSS SECTIONS ARE BASED UPON APPROXIMATE LOCATIONS SUPPLIED BY THE UTILITY COMPANY. THE CONTRACTOR SHALL VERIFY UTILITY LOCATIONS PRIOR TO CONSTRUCTION.

F.A.P. 338 (U.S. ROUTE 45)