




CONCRETE REMOVAL

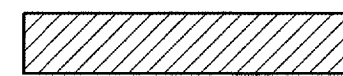

EXCAVATING & GRADING EXISTING SHOULDER

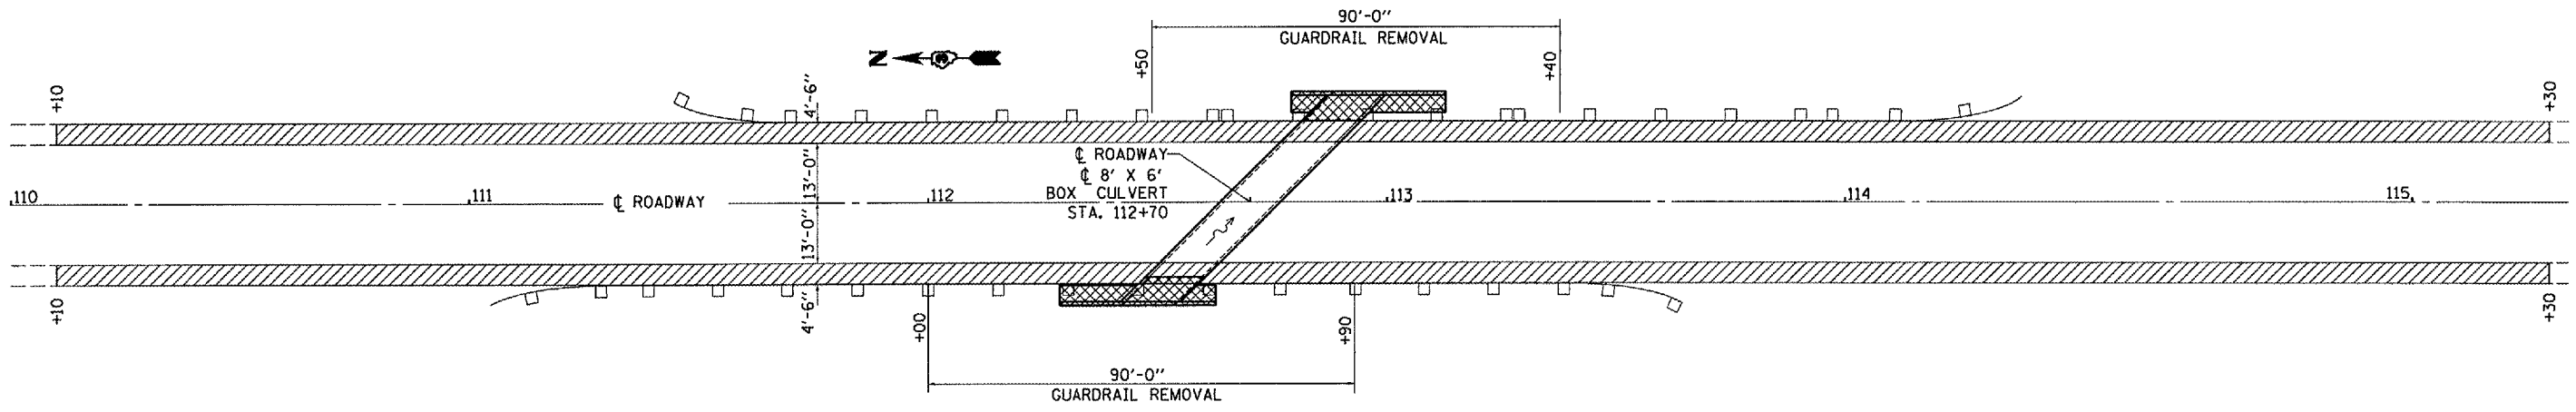

EXISTING PLAN

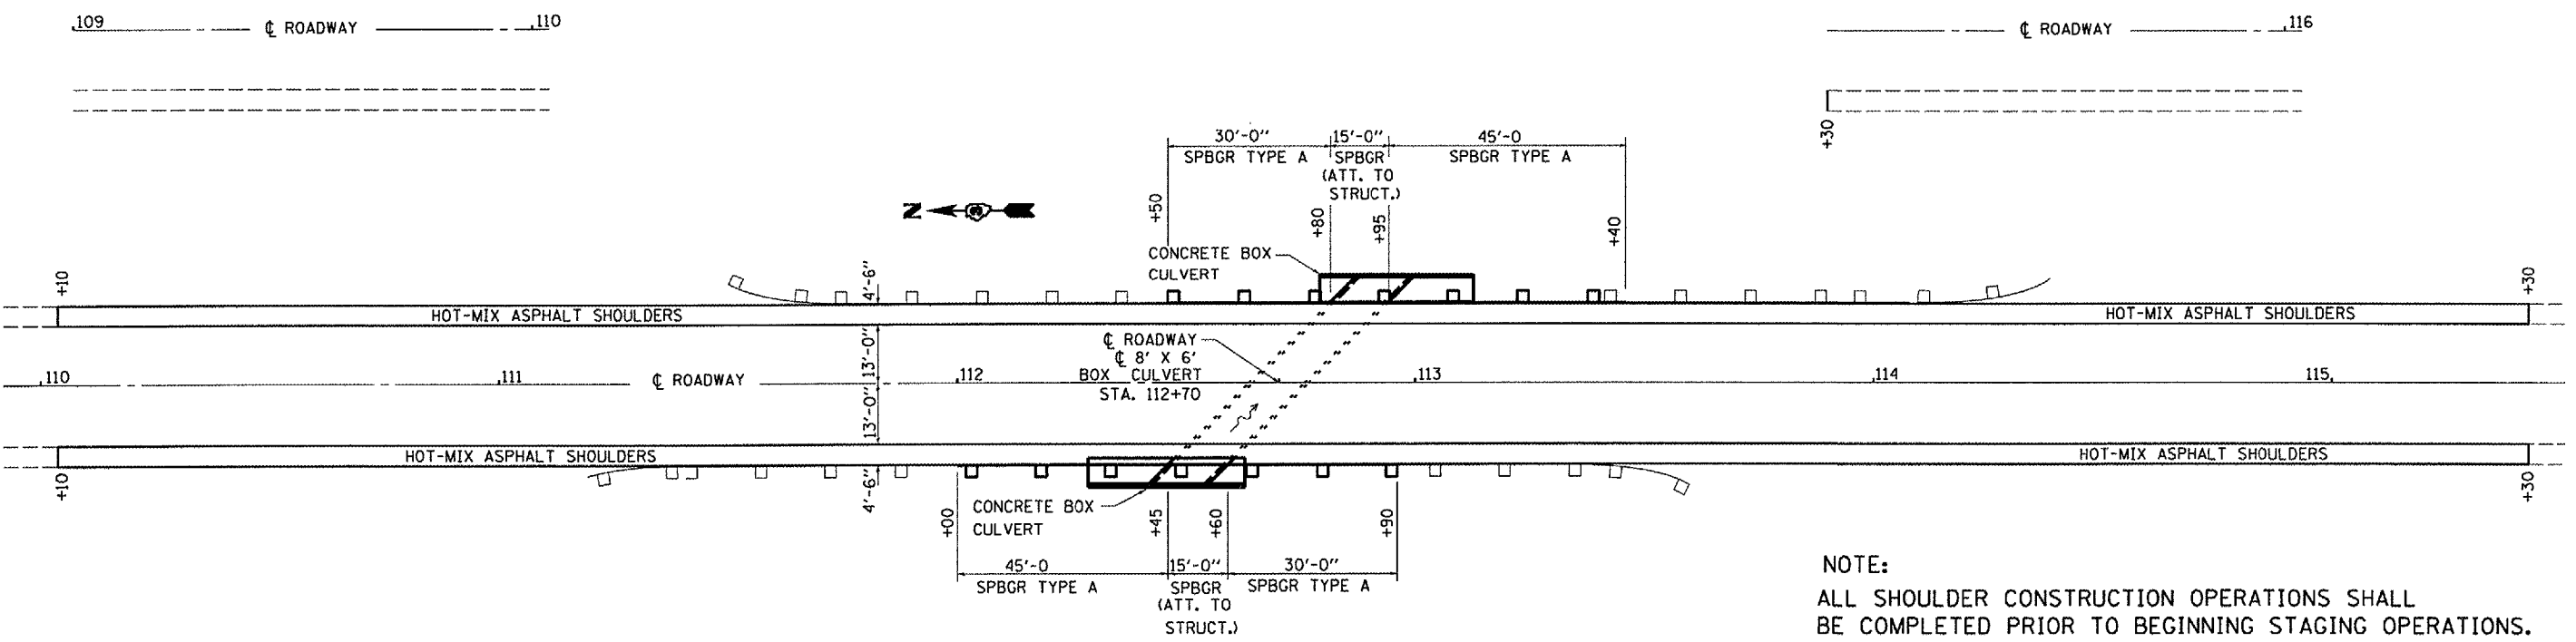

PROPOSED PLAN

NOTE:
ALL SHOULDER CONSTRUCTION OPERATIONS SHALL
BE COMPLETED PRIOR TO BEGINNING STAGING OPERATIONS.

FILE NAME = c:\projects\main\08\cm315\details.dgn	USER NAME = woodshankr1	DESIGNED - RON WOODSHANK	REVISED - 11/29/2007
		DRAWN - RON WOODSHANK	REVISED -
		CHECKED -	REVISED -
		DATE -	REVISED -

STATE OF ILLINOIS
DEPARTMENT OF TRANSPORTATION

GENERAL PLAN

SCALE: _____ SHEET NO. 5 OF 7 SHEETS STA. 110+10 TO STA. 115+30

F.A.P. RTE. 646	SECTION (121)I-2	COUNTY BUREAU	TOTAL SHEETS 13	SHEET NO. 5
FED. ROAD DIST. NO. _____ ILLINOIS				CONTRACT NO. 66732