


STATE OF ILLINOIS  
DEPARTMENT OF TRANSPORTATION

ROUTE NO.	SECTION	COUNTY	TOTAL SHEETS	SHEET NO.	SHEET NO. 4
F.A.P. 317	44B)BR	PEORIA	31	16	9 SHEETS
FED. ROAD DIST. NO. 7	ILLINOIS	FED. AID PROJECT-			

Contract No. 68217

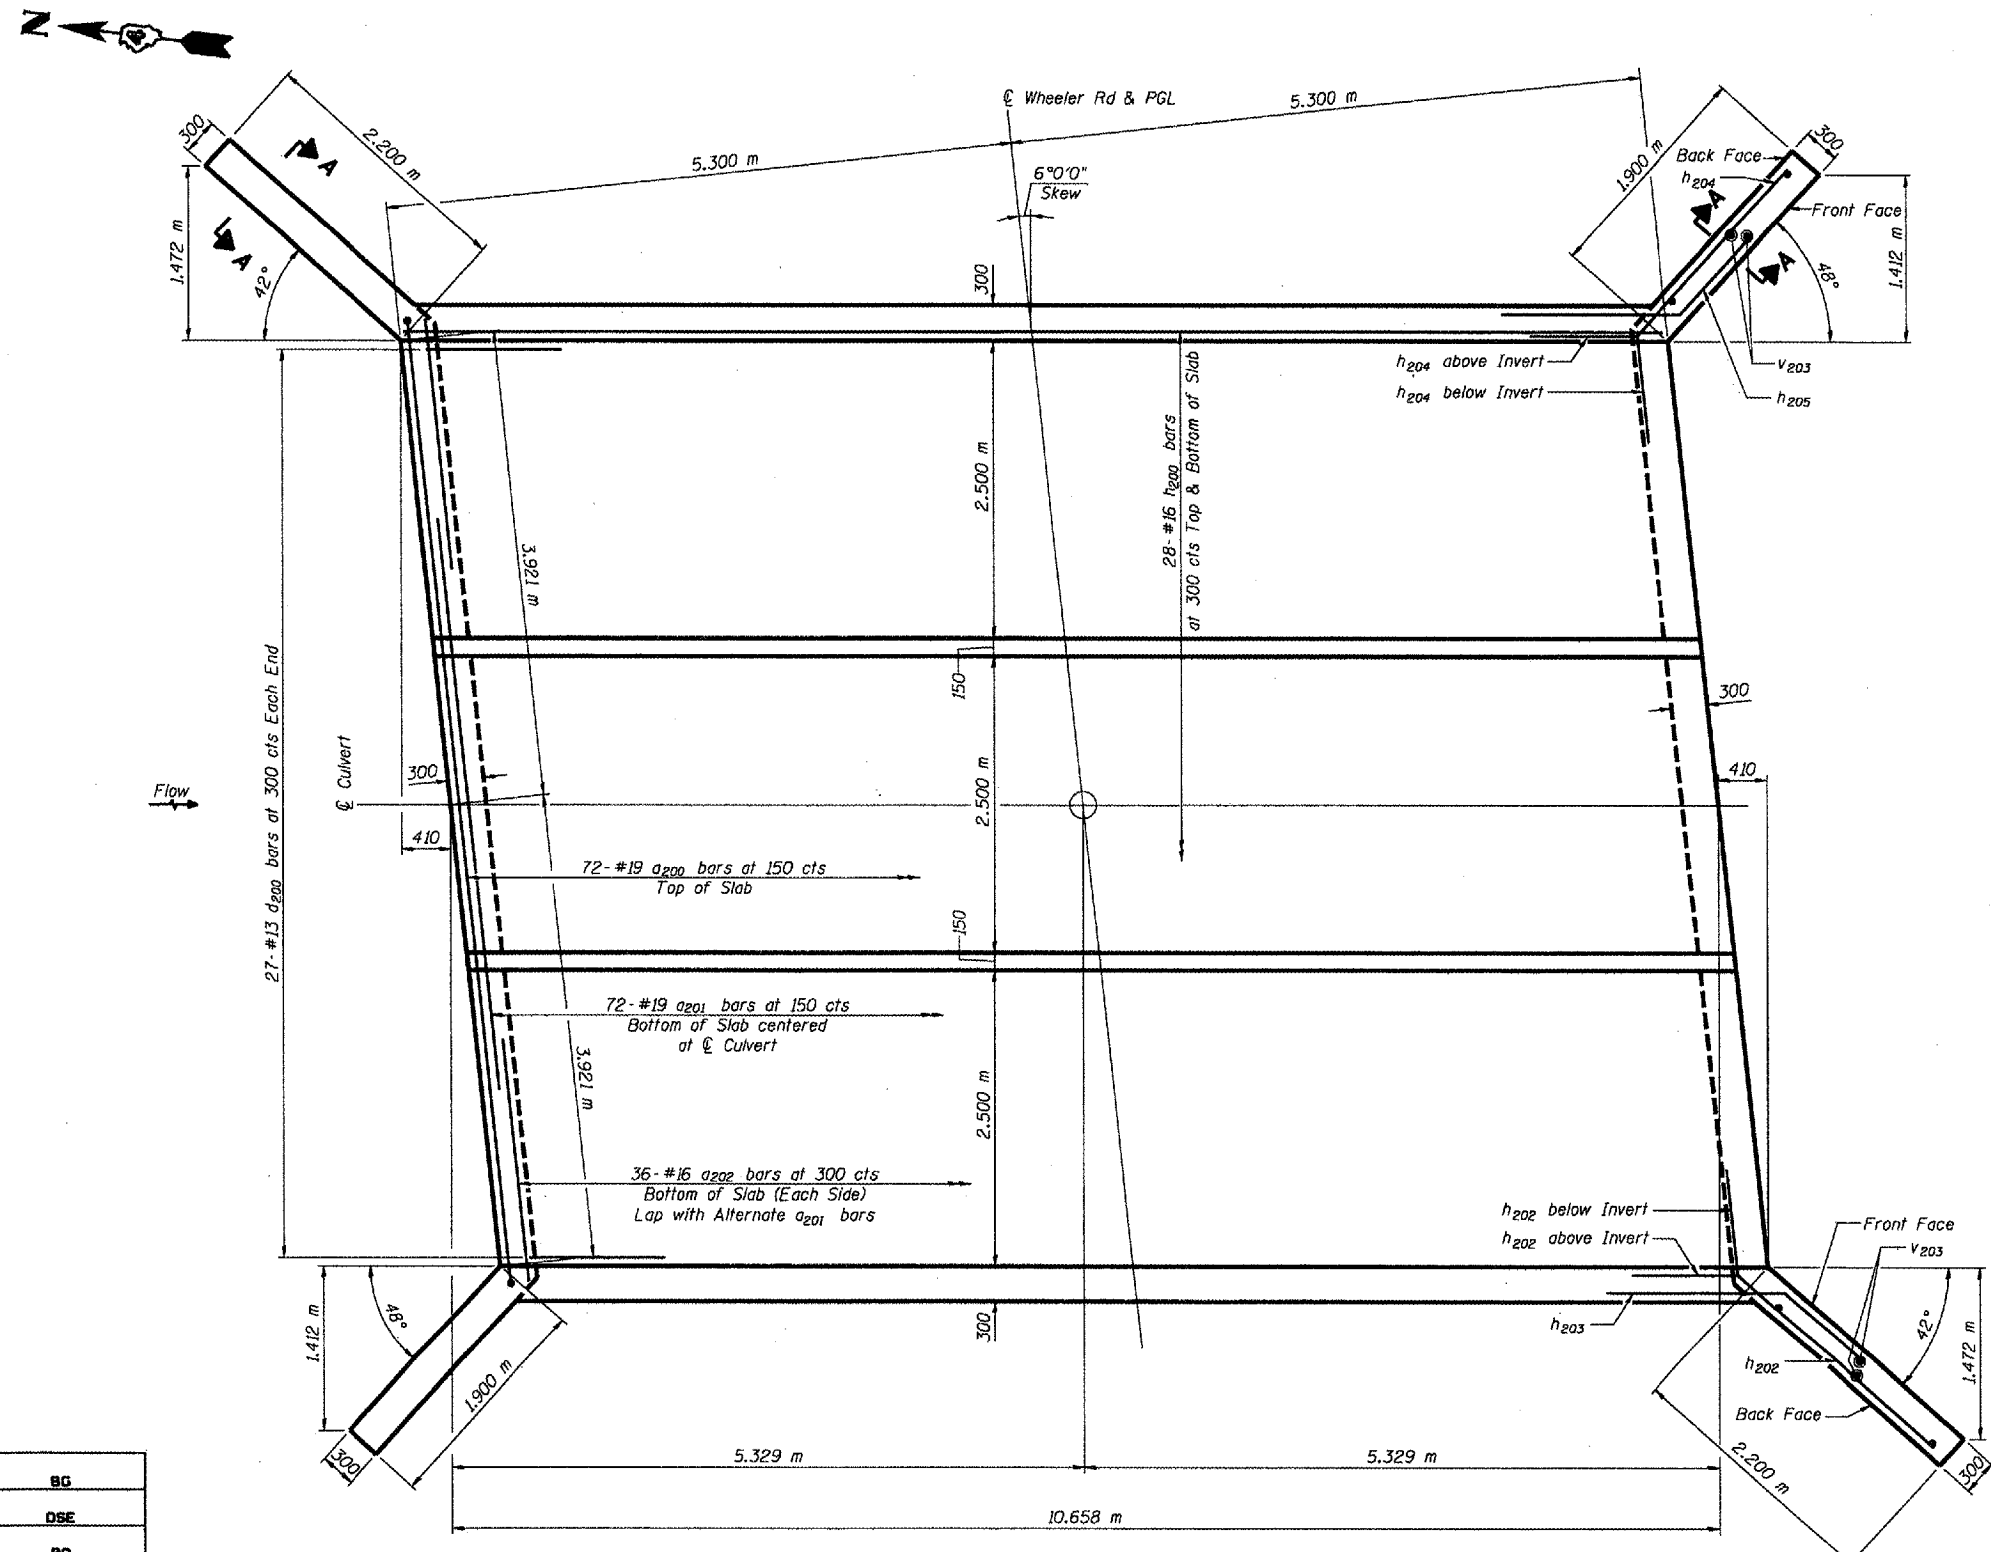

**PLAN**  
(Bottom Slab)

- NOTES:**
1. Wingwall reinforcement shown for SE Wingwall is typical for NW Wingwall. Wingwall reinforcement shown for SW Wingwall is typical for NE Wingwall.
  2. Work this sheet with sheets 5, 6 and 7.

DESIGNED	BG
CHECKED	DSE
DRAWN	RD
CHECKED	DSE
DATE	AUGUST 31, 2004

Wholesale Registration No. 04-05533

**Stanley Consultants Inc.**  
150 West Higgins Road, Suite 730, Chicago, Illinois 6063-2903  
www.stanleygroup.com

**CULVERT DETAILS**  
**WHEELER ROAD OVER**  
**DRY RUN CREEK**  
**FAP RTE 317 SECTION (44B)BR**  
**PEORIA COUNTY**  
**STA 30+168.363**  
**STRUCTURE NUMBER 072-2034**

\*\*\*\*\*FILENAME\*\*\*\*\*  
\*\*\*\*\*DATE\*\*\*\*\*