


STATE OF ILLINOIS
DEPARTMENT OF TRANSPORTATION

ROUTE NO.	SECTION	COUNTY	SHEET NO.	SHEET
F.A.P. 317(44B)BR		PEORIA	29	17
SHEET NO. 5 9 SHEETS				
FED. ROAD DIST. NO. 7	ILLINOIS	FED. AID PROJECT		

Contract No. 68217

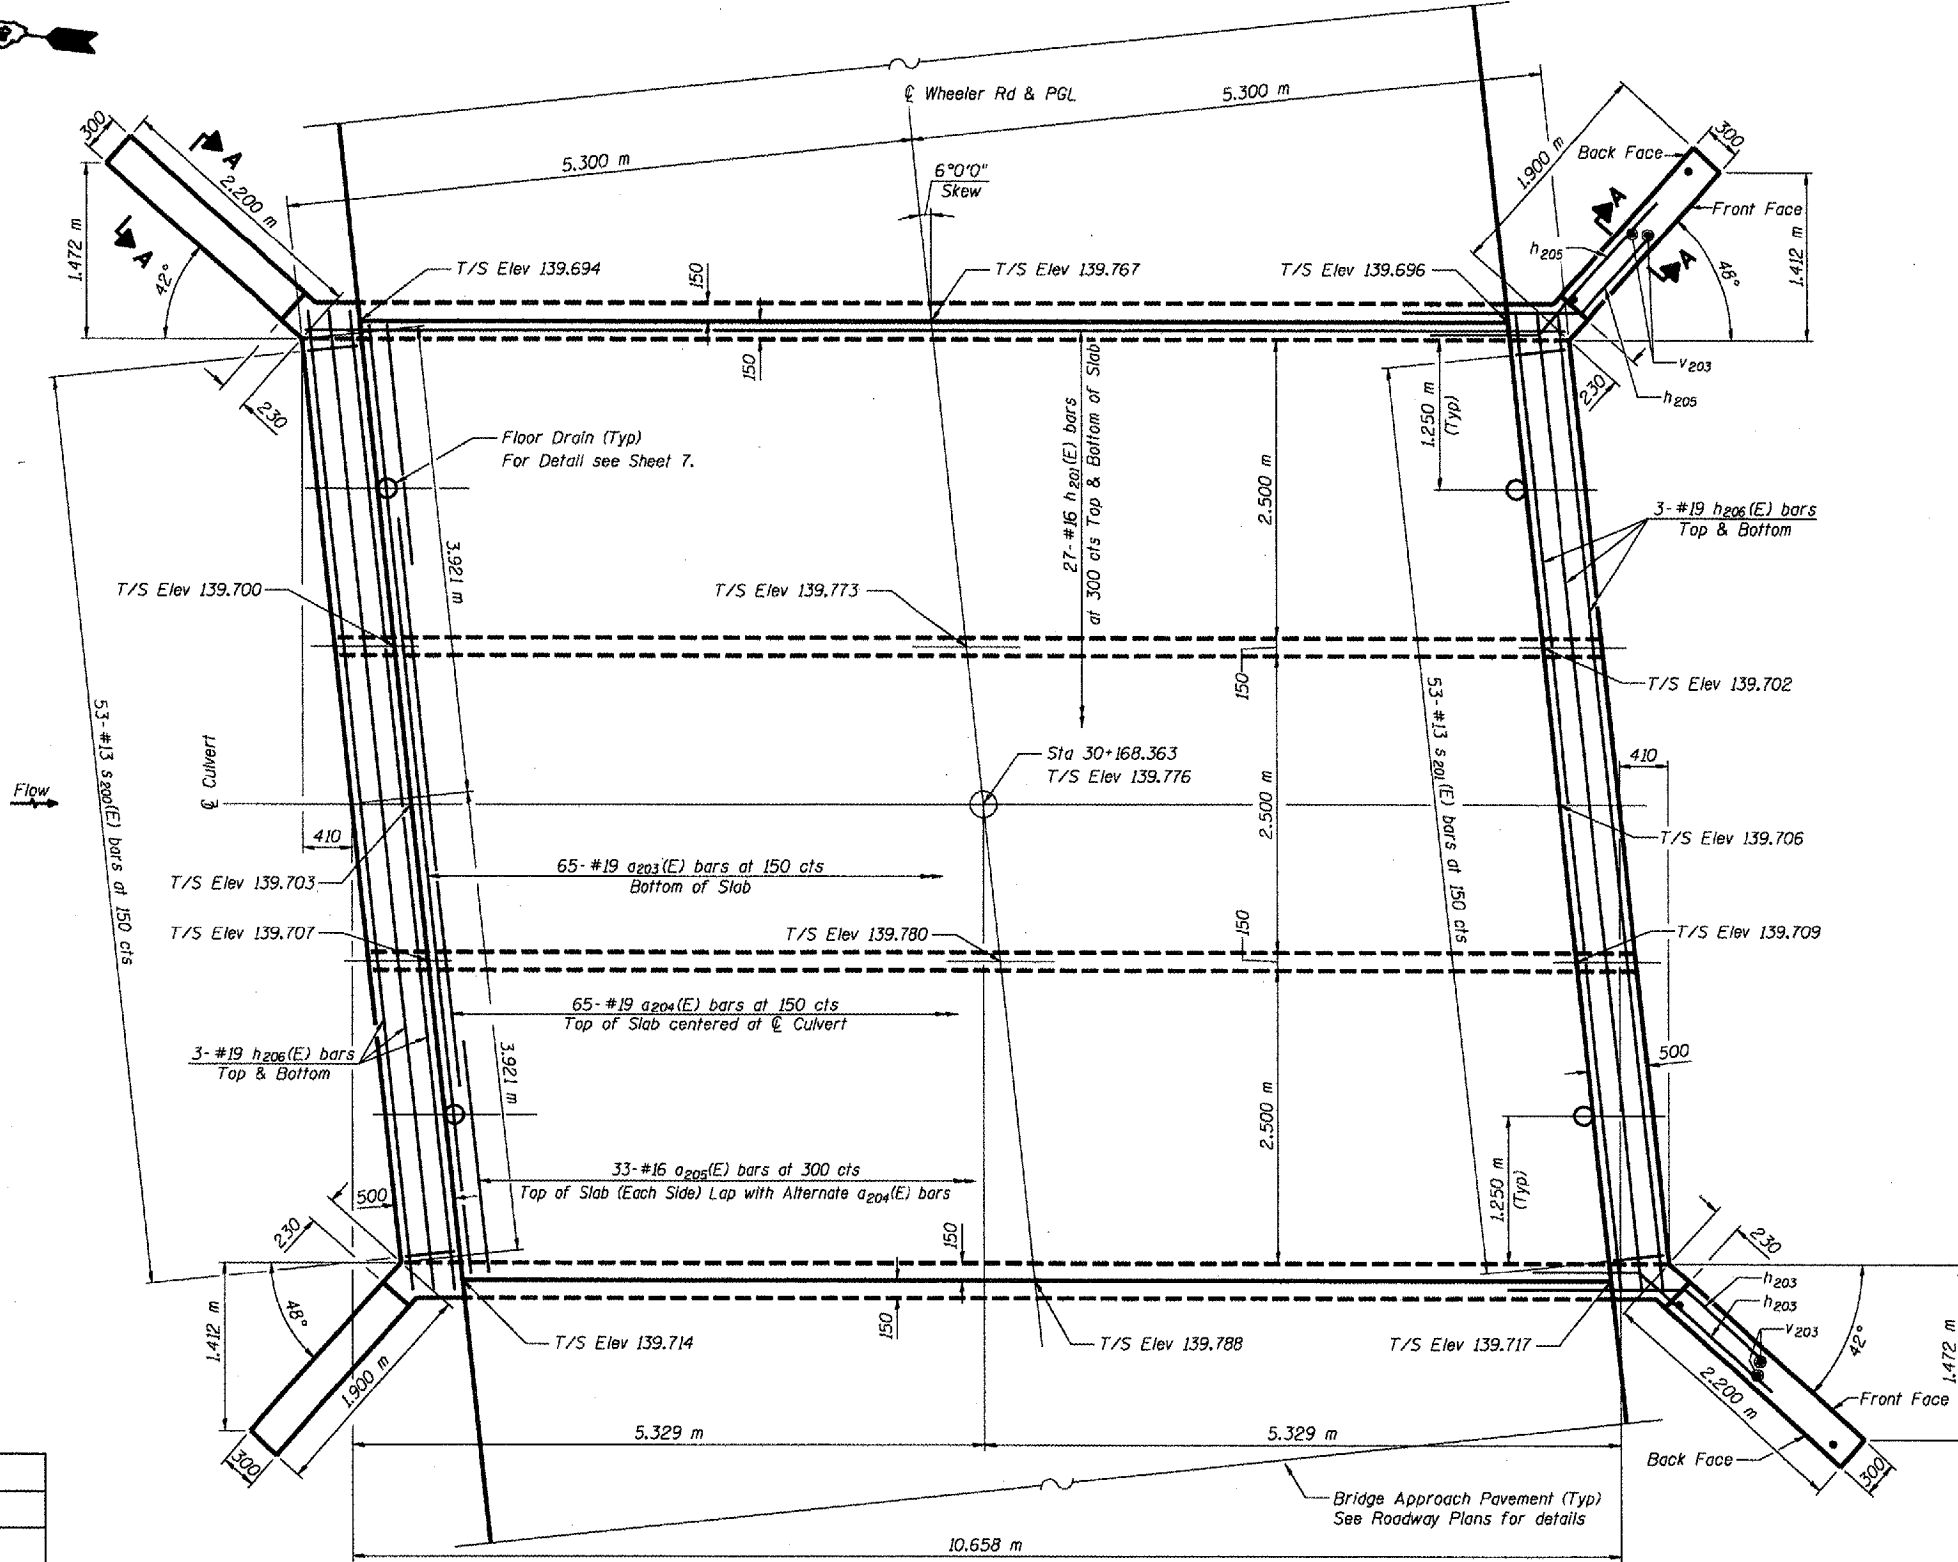

NOTE:
Work this sheet with sheets 4, 6 and 7.

DESIGNED	BG
CHECKED	DSE
DRAWN	RD
CHECKED	DSE
DATE	AUGUST 31, 2004

PLAN
(Top Slab)

Illinois Firm Registration No. 04-00633

Stanley Consultants INC.
150 East Higgins Road, Suite 130, Chicago, Illinois 6063-290
www.stanleygroup.com

CULVERT DETAILS
WHEELER ROAD OVER
DRY RUN CREEK
FAP RTE 317 SECTION (44B)BR
PEORIA COUNTY
STA 30+168.363
STRUCTURE NUMBER 072-2034

*****FILENAME*****
*****DATE*****